

Commission File: 9642303

February 12, 2016

Prince Rupert Gas Transmission Ltd.
450-1st Street SW
Calgary, Alberta
T2P 5H1

Attention: Prince Rupert Gas Transmission Ltd.

Re: Correction of Road Permit located at Seg. 1 from c-10-I, 93-O-6 to b-10-I, 93-O-6

The BC Oil and Gas Commission, under section 78(2)(b) of *Oil and Gas Activities Act*, hereby corrects the Permit and Authorizations Associated with the Permit containing 0.23 hectares, as shown on sketch plan, Job: 3111-22807, revision 0, dated April 14, 2015 by McElhanney Geomatics Professional Land Surveying Ltd., as follows:

- Replace permission 1(a) with: The authorization granted under this permit is limited to the area described in ePASS 10051957 as submitted to the Commission in the transition application dated April 20, 2015.
- The addition of the following conditions:
 3. Within 45 days of this approval, the permit holder must submit a revised ePASS 10051957 to reflect the change in road right of way width.
 4. Prior to commencement of any ground disturbing activities, the permit holder must have an archaeological overview assessment completed by a qualified professional and complete any applicable archaeological impact assessments, based on the recommendations of the qualified professional.
 5. The permit holder must restrict all activities to the previously cleared road right of way. Where new cut is required, the permit holder must submit an amendment application to request authorization to clear new area.
 6. A notice of construction start must be submitted to the Commission a minimum of 72 hours prior to the construction of activities under this permit. Notification must be sent to OGC.ExternalNotifications@bcogc.ca.

The permit holder must comply with all conditions in the original permission and any additional conditions as noted above.

This letter forms an integral part of the Permit and should be attached thereto.

A handwritten signature in black ink, appearing to read 'B. Murphy', with a stylized, cursive script.

Brian Murphy
Executive Director, Major Projects
Commission Delegated Decision Maker

cc: Roy Northern Land Service Ltd.
OGC File: 9642303
OGC First Nations HRFN, MLIB, SFN, WMFN



August 24, 2015

Prince Rupert Gas Transmission Ltd.
450-1st Street SW
Calgary, Alberta T2P 5H1

Attention: Surface Land Administrator

RE: Road Permit
Transition of Non-Status Roads to OGAA Road Permit Under the Implementation of OGRR.
Road Location: From NTS: c-10-l/93-O-6 To NTS: b-10-l/93-O-6
From: UTM Zone 10 Northing 6141801, Easting 492007; **To:** UTM Zone 10 Northing 6141589, Easting 4982061
Date of Issuance: August 24, 2015
OGC File No. 9642303
Road Permit No.: 03263
Road Name: PRGT Benny's Road 3263

PERMISSIONS

1. The BC Oil and Gas Commission ("the Commission"), under section 25 (1) of the *Oil and Gas Activities Act* hereby permits the holder to maintain an oil and gas road, subject to the following conditions:
 - a. The authorization granted under this Permit is limited to the area described in survey plan number Job: 3111-22807, revision 0, dated April 14, 2015, completed by McElhanney, as submitted to the Commission in the Permit application dated April 20, 2015.
 - b. The Permit holder is authorized to occupy and use Crown land as noted in 1.a for the purposes of maintaining and operating a road under Section 138(1) of the *Petroleum and Natural Gas Act*.
 - c. Any future modifications to any of the oil and gas roads noted in the plan will require an amendment.

CONDITIONS

1. The permit holder must undertake dust control measures to ensure that dust resulting from permitted activities does not affect safe travel on a road or significantly impair the use and enjoyment of lawfully occupied permanent dwellings, significant public use areas, areas known to be traditionally used by First Nations, or other similar areas.
2. Prior to the expiry of this permit, the permit holder must re-vegetate, using seed or vegetative propagules of an ecologically suitable species or implement other measures, to the satisfaction of the Commission, that promote the restoration of the wildlife habitat that existed on the area before the activity was begun.

ADVISORY GUIDANCE

1. The Permit holder must maintain the road in accordance with the Oil and Gas Road Regulation (OGRR).
2. In accordance with section 16 of the OGRR, a Permit holder may not (a) close the oil and gas road, or (b) restrict the use of the road by a Permit holder or other person, except as provided under section 20 of the OGRR or to the extent necessary to carry out maintenance on the road as required under this legislation.
3. In accordance with section 23 of the OGRR, a Permit holder who intends to deactivate an oil and gas road must provide written notice of the intention to users of the road known to the Permit holder, any applicable land owner and the Commission. Notice requirements and timelines are described in section 23(2&3 of the OGRR).

4. The Environmental Protection and Management Regulation (EPMR) has been amended to incorporate oil and gas roads and defining operating areas and thus the Permit holder must ensure that all activities associated with the construction, maintenance and deactivation of an oil and gas road must abide by the pertinent requirements as prescribed in the EPMR.



Justin Anderson
Authorized Signatory
Commission Delegated Decision Maker

pc: Roy Northern Land Service Ltd.
OGC File: 9642303
OGC, First Nations (Halfway River First Nation, Mcleod Lake Indian Band, Saulteau First Nation, West Moberly First Nations)
MoFLNRO, Peace

ROAD SEGMENT (M.S.L. 48.1.0.1)						
SEGMENT	FROM		TO		NAD83 UTM ZONE 10	
	NORTHING	EASTING	NORTHING	EASTING	NORTHING	EASTING
1	c-10-i/93-O-6	6141801±	492007±	b-10-j/93-O-6	6141588±	492061±
LENGTH	MIN	MAX	NEW CUT		TOTAL	LAND TYPE
			10m	10m		
	0.227 km					GROWN

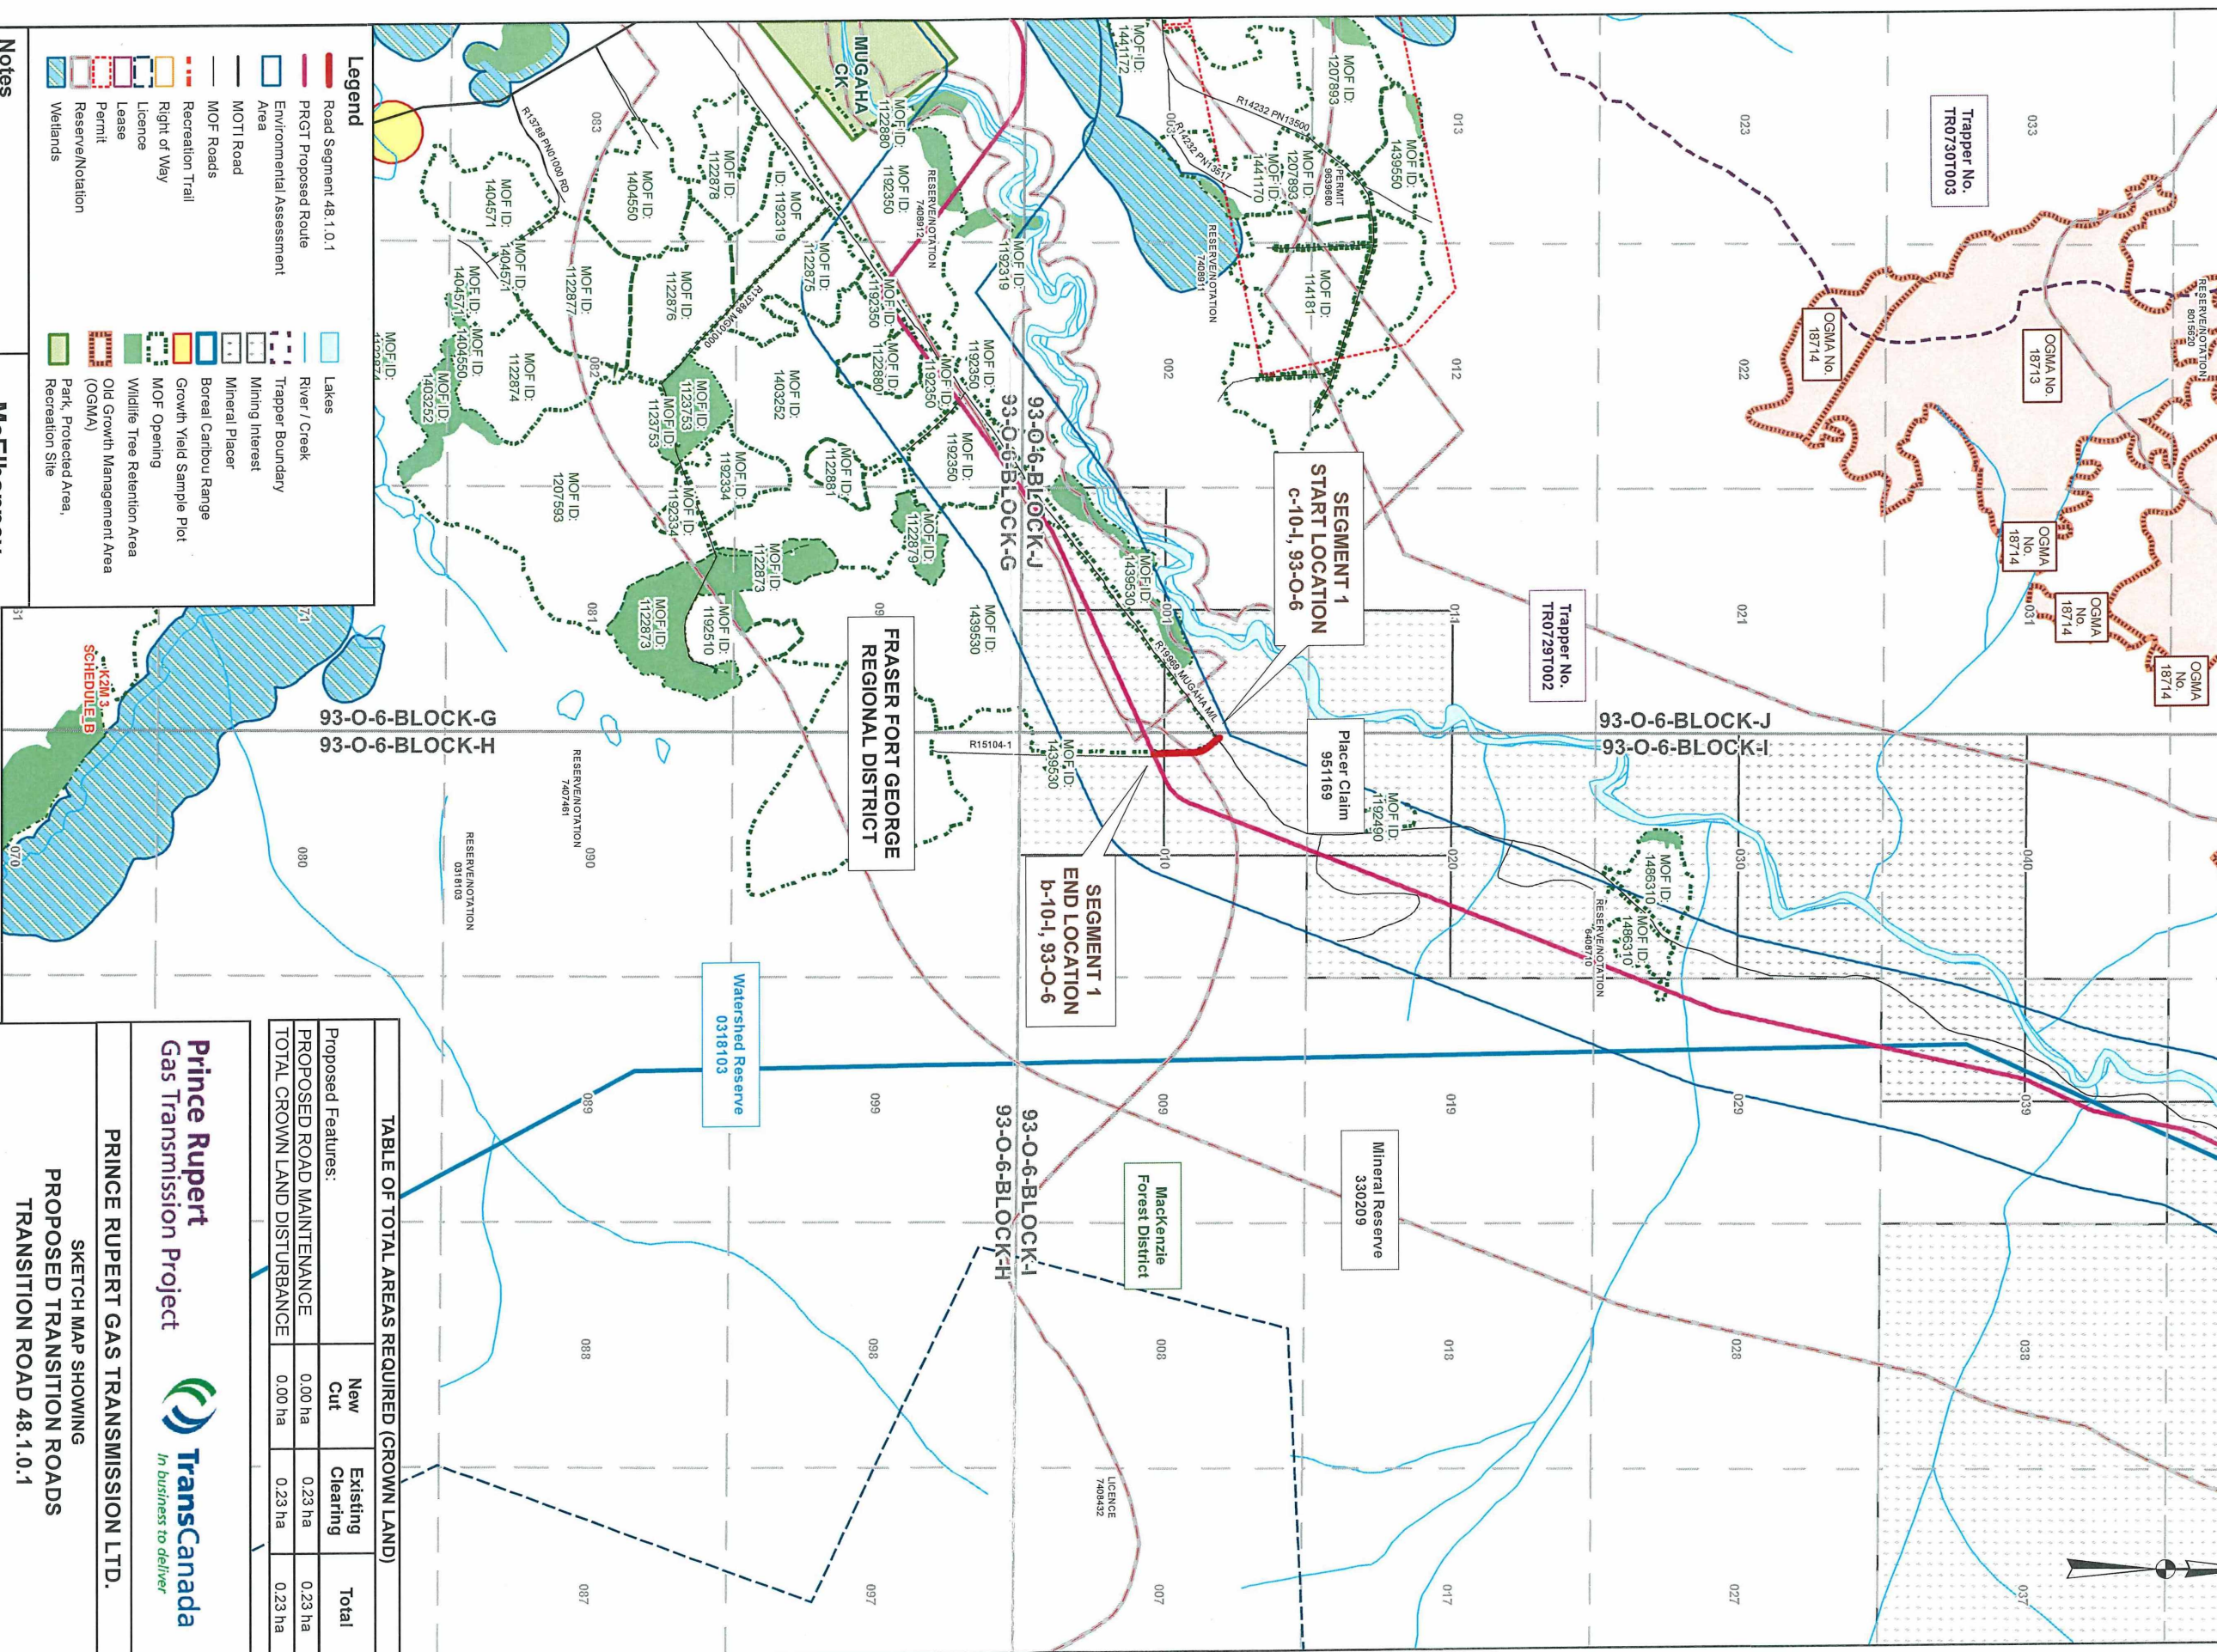


TABLE OF TOTAL AREAS REQUIRED (CROWN LAND)			
Proposed Features:	New Cut	Existing Clearing	Total
PROPOSED ROAD MAINTENANCE	0.00 ha	0.23 ha	0.23 ha
TOTAL CROWN LAND DISTURBANCE	0.00 ha	0.23 ha	0.23 ha

Prince Rupert
Gas Transmission Project

TransCanada
In business to deliver

PRINCE RUPERT GAS TRANSMISSION LTD.

SKETCH MAP SHOWING
PROPOSED TRANSITION ROADS
THROUGH UNSURVEYED CROWN LAND
CARIBOO DISTRICT
MACKENZIE FOREST DISTRICT

Segment 1 FROM c-10-i, 93-O-6 TO b-10-j, 93-O-6

Route Reference: IFC Route 9003

McElhanney
8808 72nd Street
Fort St. John, BC, V1J 6M2
Tel: 250-787-0356

Job: 3111-22807
ePASS #: 10051957

BCGS, 93O 045
Revision: 0
Issued for Use April 14, 2015

Scale: 1:20,000

Scale bar: 0, 0.2, 0.4, 0.6, 0.8 km

Scale: 1:20,000

Scale bar: 0, 0.2, 0.4, 0.6, 0.8 km

Scale: 1:20,000

Scale bar: 0, 0.2, 0.4, 0.6, 0.8 km

Legend

- Road Segment 48.1.0.1
- PRGT Proposed Route
- Environmental Assessment Area
- MOTTI Road
- MOF Roads
- Recreation Trail
- Right of Way
- License
- Lease
- Permit
- Reserve/Notation
- Wetlands
- Lakes
- River / Creek
- Trapper Boundary
- Mining Interest
- Mineral Placer
- Boreal Caribou Range
- Growth Yield Sample Plot
- MOF Opening
- Wildlife Tree Retention Area
- Old Growth Management Area (OGMA)
- Park, Protected Area, Recreation Site

Notes

- The proposed project is not within the Agricultural and Reserve (A.R.) UTM coordinates shown are NAD83 Zone 10 N.
- The proposed project is within the South West OGC Zone.
- Distances shown are in meters and decimals thereof.

REVISION	DESCRIPTION	DATE
0	Issued for Use April 14, 2015	

9642303