


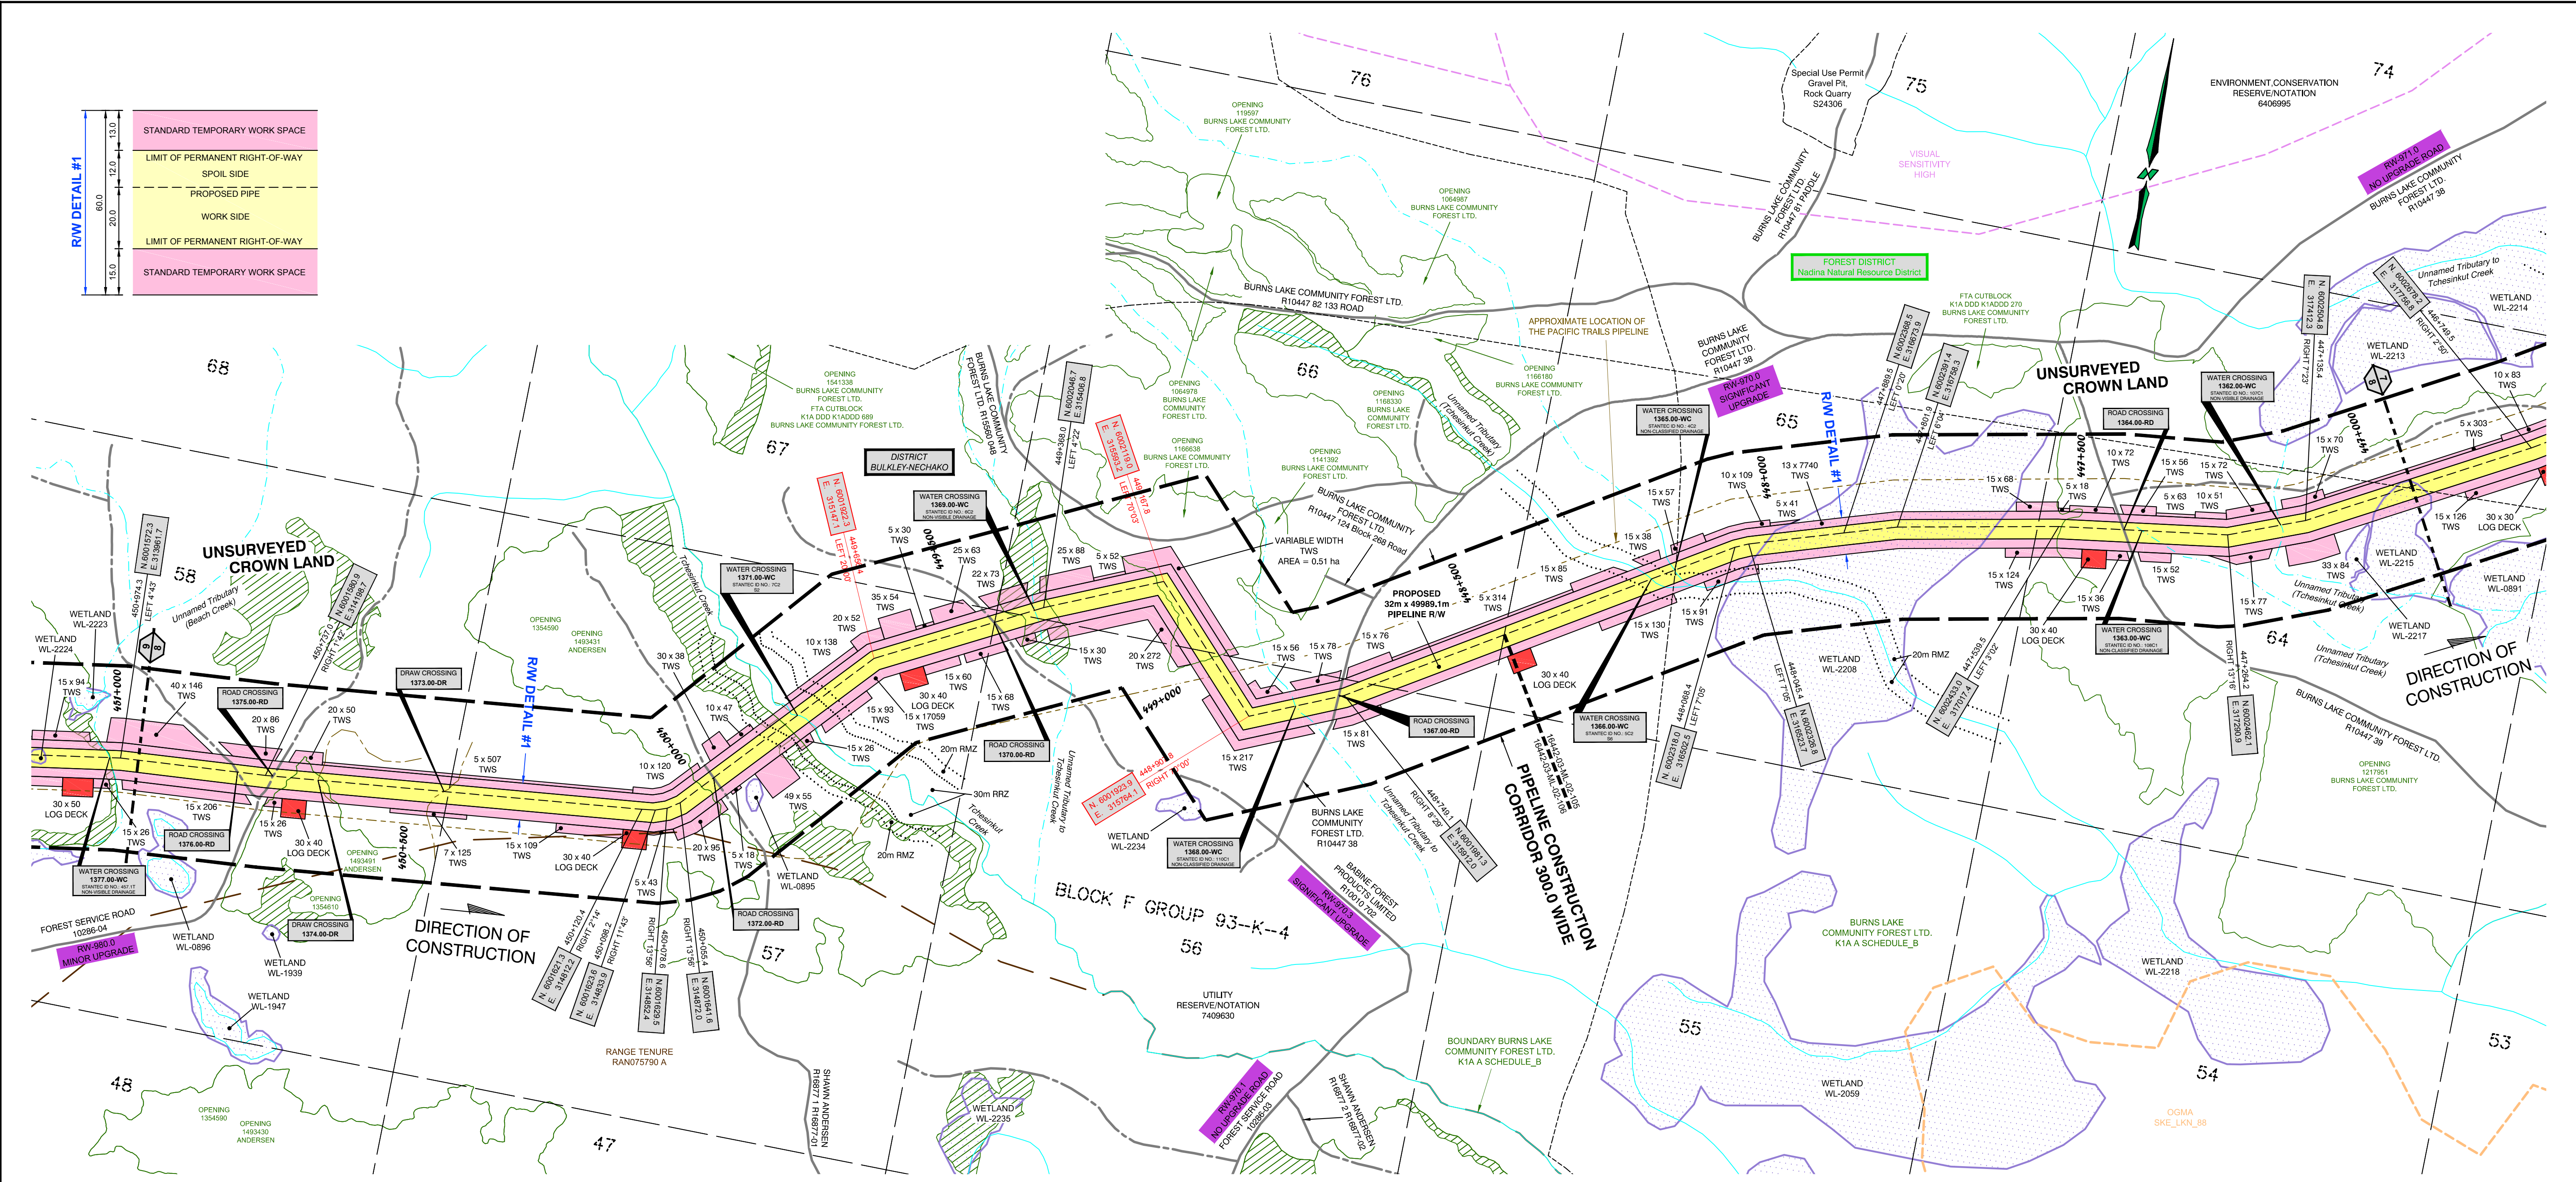

CROSSING / REFERENCE DRAWINGS				
Crossing No.	Chainage	Owner	Description	NAD 83 UTM Zone 10
1362.00-WC	447+176	CROWN	WATER CROSSING - WATERCOURSE - UNNAMED TRIBUTARY (TCHESINKUT CREEK) - NON-VISIBLE DRAINAGE - STANTEC ID NO.: 107C1	N=6002491.2, E=317373.7
1363.00-WC	447+404	CROWN	WATER CROSSING - WATERCOURSE - UNNAMED TRIBUTARY (TCHESINKUT CREEK) - NON-CLASSIFIED DRAINAGE - STANTEC ID NO.: 108C1	N=6002447.3, E=317152.1
1364.00-RD	447+432	BURNS LAKE COMMUNITY FOREST LTD.	ROAD - PERMITTED ROAD - FOREST TENURE - R10447 39 - HIGH GRADE	N=6002444.3, E=317123.7
1365.00-WC	448+174	CROWN	WATER CROSSING - WATERCOURSE - UNNAMED TRIBUTARY (TCHESINKUT CREEK) - NON-CLASSIFIED DRAINAGE - STANTEC ID NO.: 402	N=6002655.9, E=316411.1
1366.00-WC	448+214	CROWN	WATER CROSSING - WATERCOURSE - UNNAMED TRIBUTARY (TCHESINKUT CREEK) - S6 - STANTEC ID NO.: 5C2	N=6002245.9, E=316376.1
1367.00-RD	448+760	BURNS LAKE COMMUNITY FOREST LTD.	ROAD - PERMITTED ROAD - FOREST TENURE - R10447 38 - LOW GRADE	N=6001977.5, E=315802.2
1368.00-WC	448+830	CROWN	WATER CROSSING - WATERCOURSE - UNNAMED TRIBUTARY TO TCHESINKUT CREEK - NON-CLASSIFIED DRAINAGE - STANTEC ID NO.: 110C1	N=6001952.0, E=315836.6
1369.00-WC	449+383	CROWN	WATER CROSSING - WATERCOURSE - UNNAMED TRIBUTARY TO TCHESINKUT CREEK - NON-CLASSIFIED DRAINAGE - STANTEC ID NO.: 6C2	N=6002040.4, E=315392.9
1370.00-WC	449+452	CROWN	ROAD - NON-STATUS ROAD - NON-TENURE - TRAIL	N=6002010.4, E=315333.0
1371.00-RD	449+814	CROWN	WATER CROSSING - WATERCOURSE - TCHESINKUT CREEK - S2 - STANTEC ID NO.: 7C2	N=6001811.5, E=315038.5
1372.00-RD	449+990	CROWN	ROAD - NON-STATUS ROAD - NON-TENURE - TRAIL	N=6001688.1, E=314917.6
1373.00-DR	450+445	CROWN	DRAW	N=6001600.0, E=314488.6
1374.00-DR	450+651	CROWN	DRAW	N=6001586.5, E=314284.2
1375.00-RD	450+728	CROWN	ROAD - NON-STATUS ROAD - NON-TENURE - TRAIL	N=6001581.5, E=314207.7
1376.00-RD	450+786	CROWN	ROAD - NON-STATUS ROAD - NON-TENURE - TRAIL	N=6001579.1, E=314149.7

LEGEND:

Proposed Pipeline shown thus:

Range Tenure shown thus:

Overhead Power Line shown thus:

Buried Cable shown thus:

Buried or Overhead Phone Cable shown thus:

Existing Well Site and Access shown thus:

Existing Right-of-Way (RW) shown thus:

Crown Tenure shown thus:

Center Line of Shoofly / Potential New Road Construction shown thus:

Recreational Trail shown thus:

Non-Status Road shown thus:

MOTI, Permitted and Forest Service Road shown thus:

Numbered Highway shown thus:

Railway shown thus:

Hydrology (TRIM Data) shown thus:

Hydrology (TRIM Data) NCD/NVD shown thus:

Draws shown thus:

Wetlands shown thus:

Riparian Management Zone (RMZ) shown thus:

Riparian Reserve Zone (RRZ) shown thus:

 Pts shown thus: 2+000.0 N 6628809.6 Right 10'00 E 524760.4 (Pts Greater Than 14° Shown Red) Change in Direction of Construction shown thus: Change in Direction of Construction N 5995704.2 E 342648.0 Construction Plan Match Line shown thus: Alignment Plan Match Line shown thus: Off Right-of-Way Crossing shown thus: Permanent Right-of-Way (RW) shown thus: Temporary Workspace (TWS) shown thus: Log Deck shown thus: Shoofly Road shown thus: Layout shown thus: Log Storage Site shown thus: Stockpile Site shown thus: Alternate Right-of-Way (RW) shown thus: Alternate Temporary Work Space (TWS) shown thus: Alternate Log Deck shown thus: |

BCGS: 93K.003, 93K.011, 93K.012, 93K.013, 93L.018, 93L.019, 93L.020

EPASS No.: 10049402

NOTE: Water Course Crossing Information and New Cut / Existing Cut Information provided to Survey by Coastal GasLink Pipeline Ltd. for the Coastal GasLink Pipeline Project.

NOTE: Refer to Key Plan for Area Table information.

REVISION / ISSUED

No.	Date	Description	Drawn By	CKD By
1	OCTOBER 20, 2014	- PLAN ISSUED	K.P.J.C.	R.D./K.L.

McELHANNEY
8808 - 72nd Street
Fort St. John, British Columbia
Phone: (250)787-0356
3111-21422

NOTE: The information shown on this plan is obtained from various sources including the Government of British Columbia. Information from these sources may change without notice and may not reflect the status as shown on this plan. McElhanney takes no responsibility for the accuracy or completeness of this information, spatially or otherwise.

PROJECT INFORMATION:
THE PROPOSED PROJECT IS:
- To be flagged at time of construction.
- Not within the Agricultural Land Reserve (ALR)
- Within the South West OGC Zone

NOTE: Co-ordinates are UTM Grid NAD 83, Zone 10N, Reference Meridian 123°
- Distances are ground and in metres and decimals thereof

NOTE: Positions of buried facilities shown are derived from interpretations of signals from electronic devices. Reception of electronic signals is subjected to interference and has limitations, therefore it should not be assumed that all buried facilities are shown, and facilities which are shown should not be construed as "located" until physically exposed. All underground installations should be marked by the respective authorities prior to excavation or construction.

British Columbia One Call: 1-800-474-6886

COASTAL GASLINK PIPELINE LTD.

**CONSTRUCTION PLAN SHOWING
32.0 & 42.0 PIPELINE RIGHT OF WAY
SECTION 6**

**FROM
UNIT 3, BLOCK E, 93-K-3
TO
UNIT 2, BLOCK I, 93-L-2**

**THROUGH SURVEYED AND UNSURVEYED CROWN LAND
RANGE 5 COAST DISTRICT**

SCALE 1:5000

16442-08-ML-02-152


Sheet 8 of 20

Route Reference: RevE1

Document No. CGW4703-MCSL-G-MP-423-008

Oct 20, 2014

Rev 0

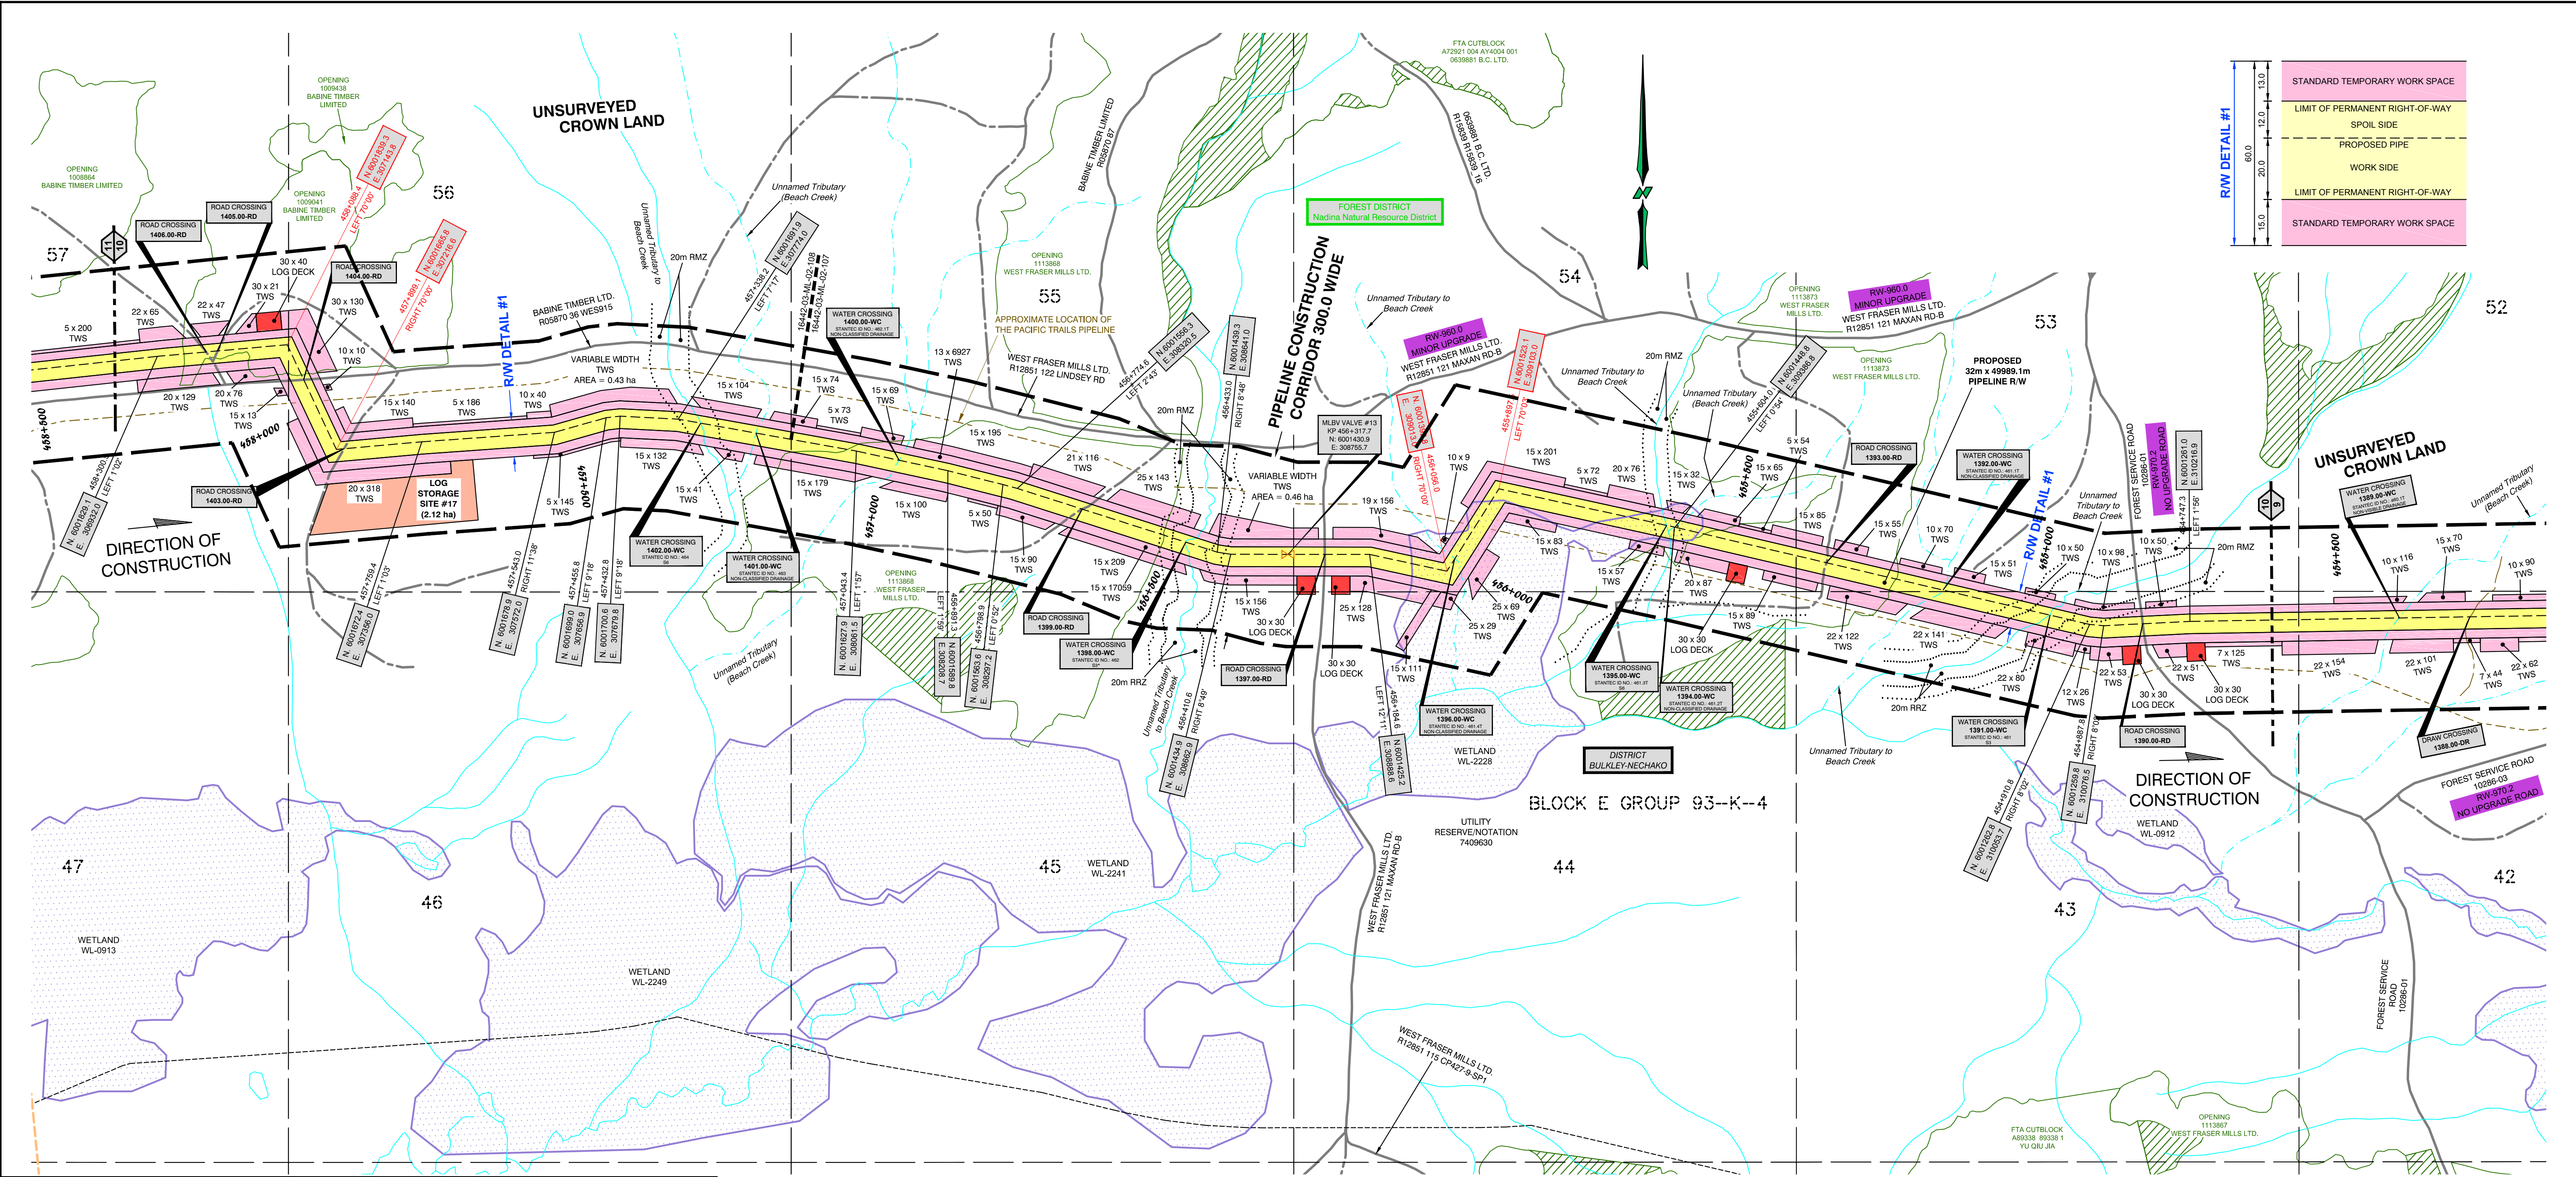

CROSSING / REFERENCE DRAWINGS				
Crossing No.	Chainage	Owner	Description	NAD 83 UTM Zone 10
1390.00-RD	454 + 824	TIMBER SALES MANAGER BABINE	ROAD - FOREST SERVICE ROAD - FOREST TENURE - 10286-01 - HIGH GRADE	N=6001260.3, E=310140.5
1391.00-WC	454 + 977	CROWN	WATER CROSSING - WATERCOURSE - UNNAMED TRIBUTARY TO BEACH CREEK - S3 - STANTEC ID NO.: 461	N=6001260.5, E=30989.9
1392.00-WC	455 + 156	CROWN	WATER CROSSING - WATERCOURSE - UNNAMED TRIBUTARY TO BEACH CREEK - NON-CLASSIFIED DRAINAGE - STANTEC ID NO.: 461.1T	N=6001380.5, E=309817.8
1393.00-RD	455 + 351	CROWN	ROAD - NON-STATUS ROAD - NON-TENURE - TRAIL	N=6001380.8, E=309630.2
1394.00-WC	455 + 605	CROWN	WATER CROSSING - WATERCOURSE - UNNAMED TRIBUTARY (BEACH CREEK) - NON-CLASSIFIED DRAINAGE - STANTEC ID NO.: 461.2T	N=6001449.0, E=309385.5
1395.00-WC	455 + 618	CROWN	WATER CROSSING - WATERCOURSE - UNNAMED TRIBUTARY TO BEACH CREEK - S6 - STANTEC ID NO.: 461.3T	N=6001452.3, E=309373.0
1396.00-RD	456 + 032	CROWN	WATER CROSSING - WATERCOURSE - UNNAMED TRIBUTARY TO BEACH CREEK - NON-CLASSIFIED DRAINAGE - STANTEC ID NO.: 461.4T	N=6001412.6, E=309026.6
1397.00-RD	456 + 259	WEST FRASER MILLS LTD.	ROAD - PERMITTED ROAD - FOREST TENURE - R12851 121 MAXAN RD-B - LOW GRADE	N=6001428.4, E=308814.2
1398.00-WC	456 + 487	CROWN	WATER CROSSING - WATERCOURSE - UNNAMED TRIBUTARY TO BEACH CREEK - S3 - STANTEC ID NO.: 462	N=6001457.6, E=308590.5
1399.00-RD	456 + 660	CROWN	ROAD - NON-STATUS ROAD - NON-TENURE - TRAIL	N=6001516.9, E=308428.4
1400.00-WC	456 + 972	CROWN	WATER CROSSING - WATERCOURSE - UNNAMED TRIBUTARY (BEACH CREEK) - NON-CLASSIFIED DRAINAGE - STANTEC ID NO.: 462.1T	N=6001610.0, E=308130.3
1401.00-WC	457 + 209	CROWN	WATER CROSSING - WATERCOURSE - UNNAMED TRIBUTARY (BEACH CREEK) - NON-CLASSIFIED DRAINAGE - STANTEC ID NO.: 462	N=6001663.9, E=307899.6
1402.00-WC	457 + 301	CROWN	WATER CROSSING - WATERCOURSE - UNNAMED TRIBUTARY TO BEACH CREEK - S6 - STANTEC ID NO.: 464	N=6001683.8, E=307810.4
1403.00-RD	457 + 887	CROWN	ROAD - NON-STATUS ROAD - NON-TENURE - TRAIL	N=6001668.3, E=307228.5
1404.00-RD	458 + 023	BABINE TIMBER LIMITED	ROAD - PERMITTED ROAD - FOREST TENURE - R05870 36 WES915 - HIGH GRADE	N=6001779.6, E=307168.8
1405.00-RD	458 + 200	CROWN	ROAD - NON-STATUS ROAD - NON-TENURE - TRAIL	N=6001833.9, E=307031.8
1406.00-RD	458 + 224	CROWN	ROAD - NON-STATUS ROAD - NON-TENURE - TRAIL	N=6001832.8, E=307008.4

LEGEND:

Proposed Pipeline shown thus:

Buried Pipe shown thus:

Power Pole shown thus:

Buried Cable shown thus:

Buried or Overhead Phone Cable shown thus:

Existing Right-of-Way (R/W) shown thus:

Crown Tenure shown thus:

Center Line of Shoofly / Potential New Road Construction shown thus:

Recreational Trail shown thus:

Non-Status Road shown thus:

MOTI, Permitted and Forest Service Road shown thus:

Numbered Highway shown thus:

Railway shown thus:

Hydrology (TRIM Data) shown thus:

Hydrology (TRIM Data) NCD/NVD shown thus:

Wetlands shown thus:

Riparian Management Zone (RMZ) shown thus:

Riparian Reserve Zone (RRZ) shown thus:

Potential Ancillary Site shown thus:

Fence Line shown thus:

Tree / Bush Line shown thus:

Forest Cut Block / Opening shown thus:

Tree Farm License shown thus:

Wildlife Tree Retention shown thus:

Woodlots shown thus:

Parks and Protected Areas shown thus:

Permanent Right-of-Way (R/W) shown thus:

Temporary Workspace (TWS) shown thus:

Shoofly Road shown thus:

Layout shown thus:

Log Storage Site shown thus:

Stockpile Site shown thus:

Alternate Right-of-Way (R/W) shown thus:

Alternate Temporary Work Space (TWS) shown thus:

Alternate Log Deck shown thus:

Pipeline Construction Corridor shown thus:

Range Tenure shown thus:

Old Growth Management Area shown thus:

Agricultural Land Reserve (ALR) shown thus:

Ungulate Winter Range shown thus:

Mineral Claim / Lease shown thus:

Visual Sensitivity Boundary shown thus:

Wildlife Habitat shown thus:

Generic Well Symbol shown thus:

Proposed Block Valve shown thus:

Dwelling shown thus:

Pts shown thus:

(Pts Greater Than 14° Shown Red)

Change in Direction of Construction shown thus:

Construction Plan Match Line shown thus:

Alignment Plan Match Line shown thus:

Off Right-of-Way Crossing shown thus:

Preliminary Pipe Profile Chainage shown thus:

(Chainages shown are on ditch line.)

McELHANNEY
8808 - 72nd Street
Fort St. John, British Columbia
Phone: (250) 787-0356
3111-21422

BCGS: 93K.003, 93K.011, 93K.012, 93K.013, 93L.018, 93L.019, 93L.020

EPASS No.: 10049402

NOTE: Water Course Crossing Information and New Cut / Existing Cut Information provided to Survey by Coastal GasLink Pipeline Ltd. for the Coastal GasLink Pipeline Project.

NOTE: Refer to Key Plan for Area Table information.

NOTE: The information shown on this plan is obtained from various sources including the Government of British Columbia. Information from these sources may change without notice and may not reflect the status as shown on this plan. McElhanney takes no responsibility for the accuracy or completeness of this information, partially or otherwise.

PROJECT INFORMATION:
THE PROPOSED PROJECT IS:
- To be flagged at time of construction.
- Not within the Agricultural Land Reserve (ALR)
- Within the South West OGC Zone

NOTE:
- Co-ordinates are UTM Grid NAD 83, Zone 10N, Reference Meridian 123°
- Distances are ground and in metres and decimals thereof

NOTE: Positions of buried facilities shown are derived from interpretations of signals from electronic devices. Reception of electronic signals is subjected to interference and has limitations, therefore it should not be assumed that all buried facilities are shown, and facilities which are shown should not be construed as "located" until physically exposed. All underground installations should be marked by the respective authorities prior to excavation or construction.

British Columbia One Call: 1-800-474-6886

REVISION / ISSUED

No.	Date	Description	Drawn By	CKD By
1	OCTOBER 20, 2014	- PLAN ISSUED	K.P.J.C.	R.D./K.L.

Coastal GasLink Pipeline Project

TransCanada
In business to deliver

COASTAL GASLINK PIPELINE LTD.

**CONSTRUCTION PLAN SHOWING
32.0 & 42.0 PIPELINE RIGHT OF WAY
SECTION 6**

**FROM
UNIT 3, BLOCK E, 93-K-3
TO
UNIT 2, BLOCK I, 93-L-2**

**THROUGH SURVEYED AND UNSURVEYED CROWN LAND
RANGE 5 COAST DISTRICT**

SCALE - 1:5000

16442-08-ML-02-154


Sheet 10 of 20

Route Reference: RevE1

Oct 20, 2014

Document No. CGW4703-MCSL-G-MP-423-010

Rev 0

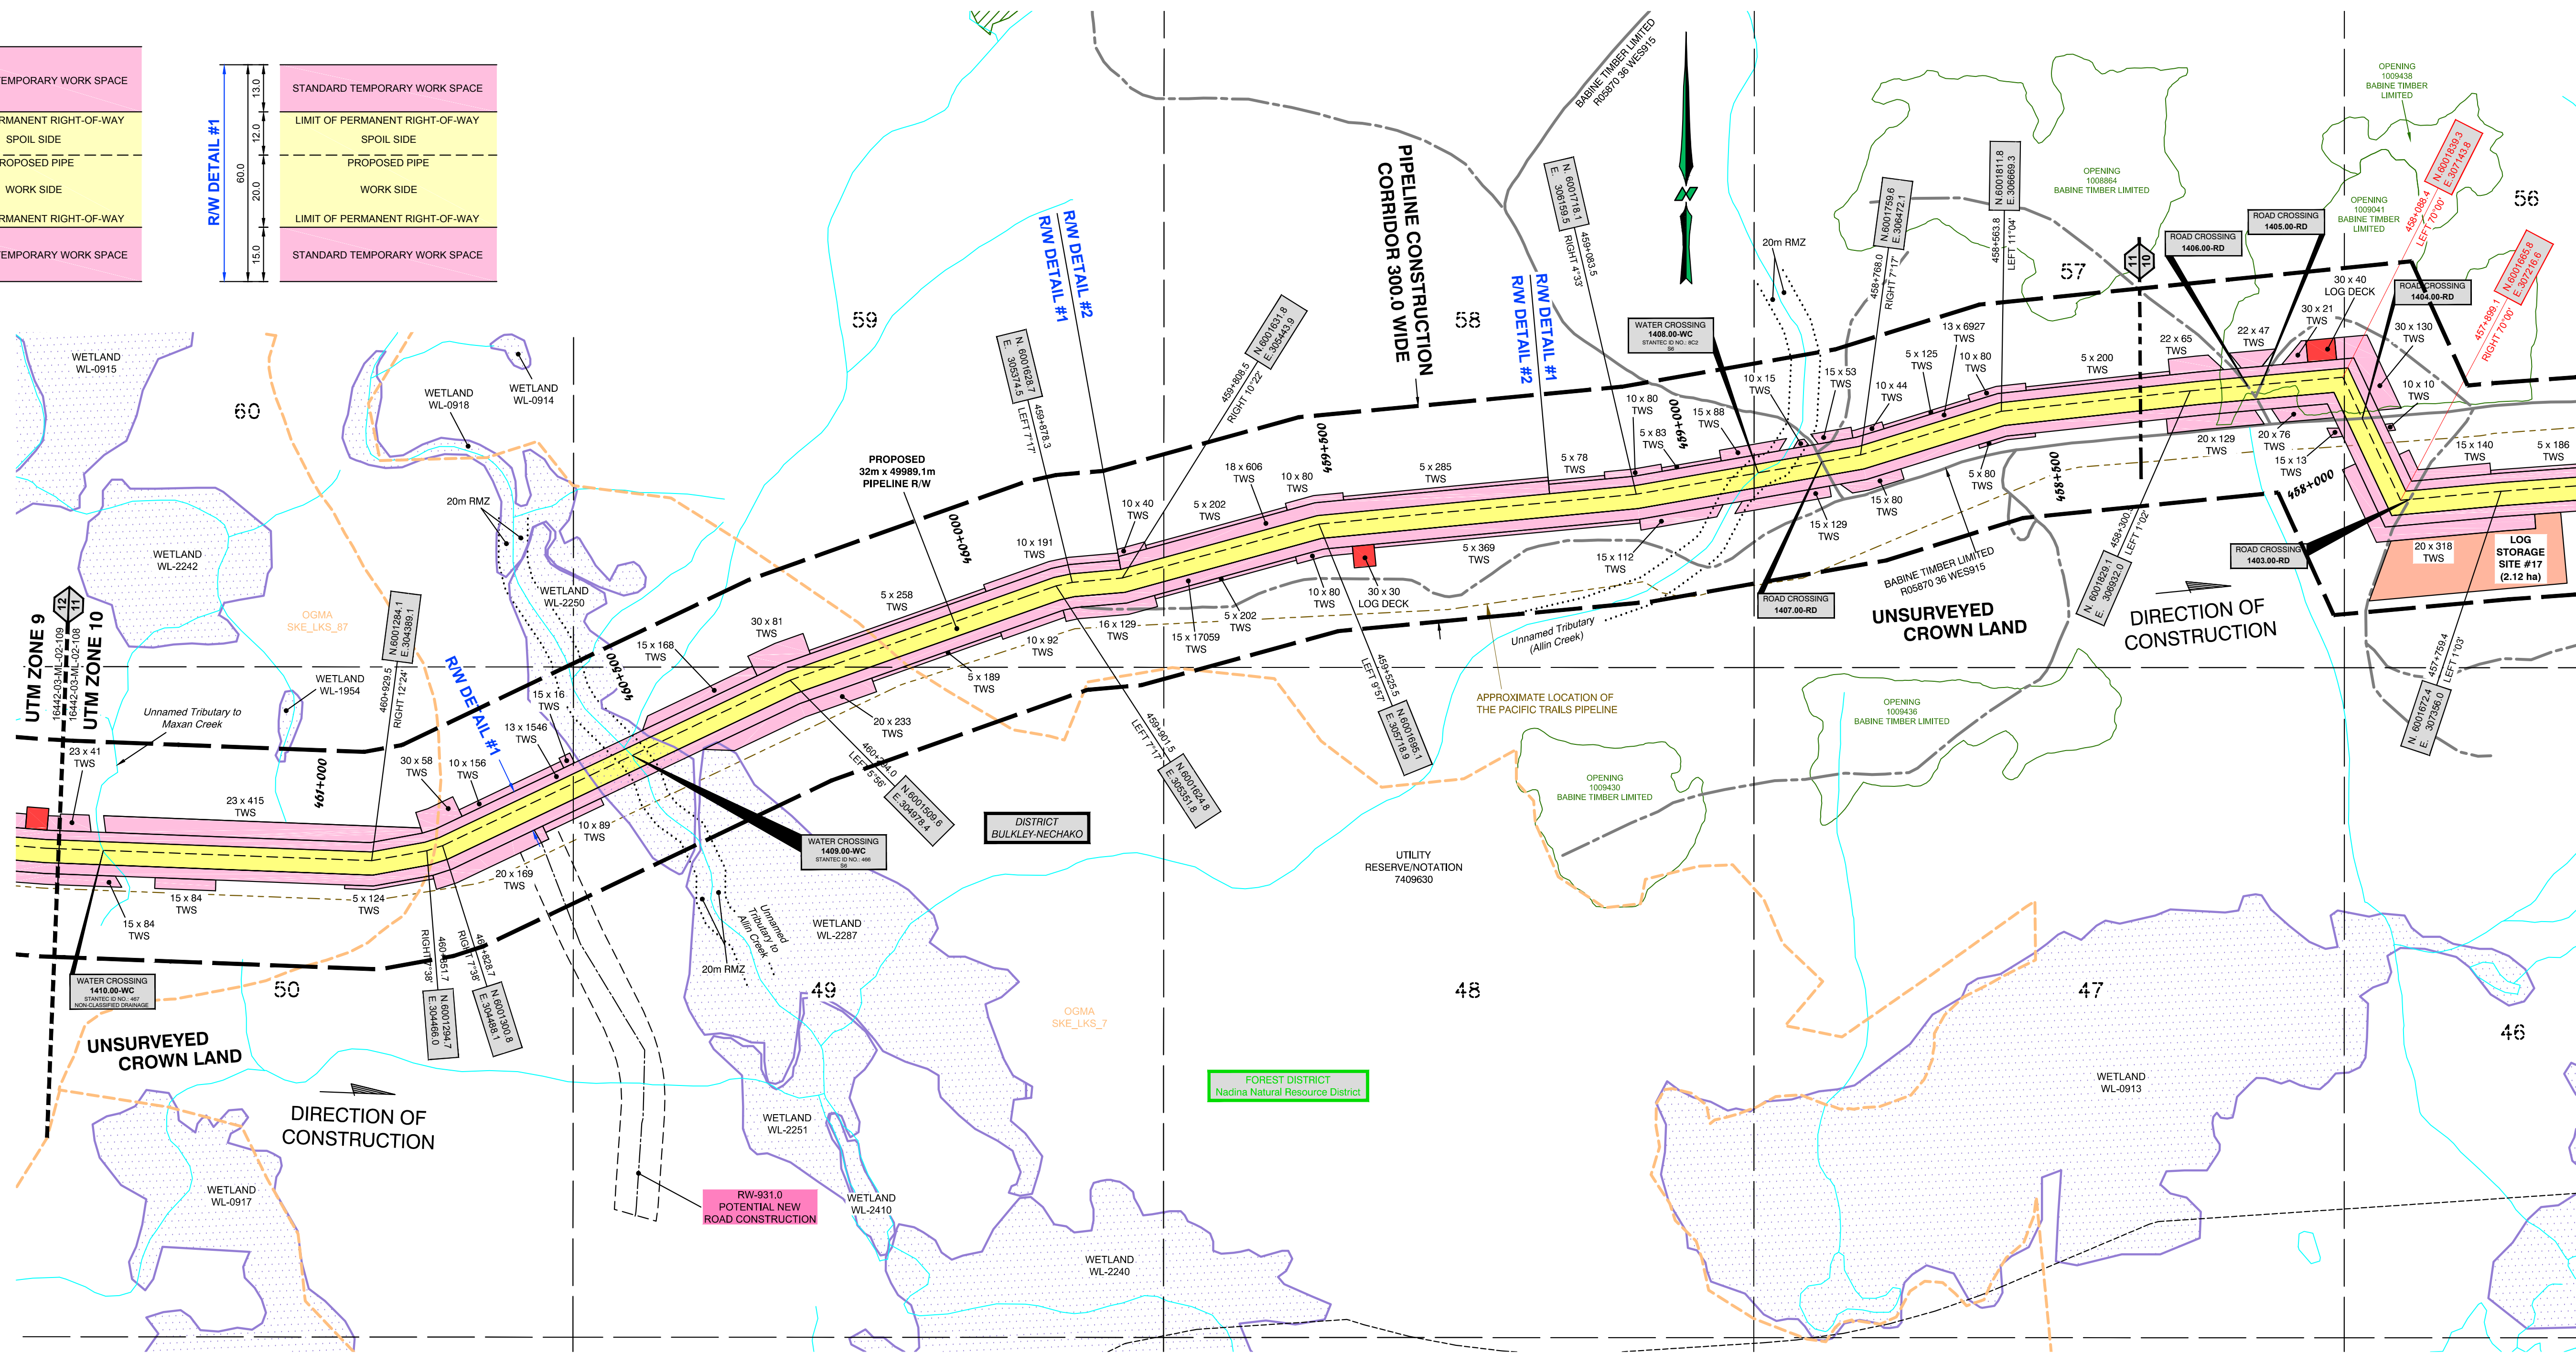

LEGEND:

Proposed Pipeline shown thus:	Pipeline Construction Corridor shown thus:
Buried Pipe shown thus:	Range Tenure shown thus:
Power Pole shown thus:	Oil Growth Management Area shown thus:
Overhead Power Line shown thus:	Agricultural Land Reserve (ALR) shown thus:
Buried Cable shown thus:	Ungulate Winter Range shown thus:
Buried or Overhead Phone Cable shown thus:	Mineral Claim / Lease shown thus:
Existing Well Site and Access shown thus:	Visual Sensitivity Boundary shown thus:
Existing Right-of-Way (RW) shown thus:	Wildlife Habitat shown thus:
Crown Tenure shown thus:	Generic Well Symbol shown thus:
Center Line of Shoofly / Potential New Road Construction shown thus:	Proposed Block Valve shown thus:
Recreational Trail shown thus:	Dwelling shown thus:
Non-Status Road shown thus:	
MOT1, Permitted and Forest Service Road shown thus:	
Numbered Highway shown thus:	
Railway shown thus:	
Hydrology (TRIM Data) shown thus:	
Hydrology (TRIM Data) NCD/NVD shown thus:	
Drains shown thus:	
Wetlands shown thus:	
Riparian Management Zone (RMZ) shown thus:	
Riparian Reserve Zone (RRZ) shown thus:	
Potential Ancillary Site shown thus:	
Fence Line shown thus:	
Tree / Bush Line shown thus:	
Forest Cut Block / Opening shown thus:	
Tree Farm Licence shown thus:	
Wildlife Tree Retention shown thus:	
Woodlots shown thus:	
Parks and Protected Areas shown thus:	
Permanent Right-of-Way (RW) shown thus:	Off Right-of-Way Crossing shown thus:
Temporary Workspace (TWS) shown thus:	Log Deck shown thus:
Log Deck shown thus:	Shoofly Road shown thus:
Shoofly Road shown thus:	Laydown shown thus:
Laydown shown thus:	Log Storage Site shown thus:
Log Storage Site shown thus:	Stockpile Site shown thus:
Stockpile Site shown thus:	Alternate Right-of-Way (RW) shown thus:
Alternate Right-of-Way (RW) shown thus:	Alternate Temporary Work Space (TWS) shown thus:
Alternate Temporary Work Space (TWS) shown thus:	Alternate Log Deck shown thus:
Alternate Log Deck shown thus:	

Pits shown thus:

(Pits Greater Than 14" Shown Red)

Change in Direction of Construction shown thus:

Change in Direction of Construction

Construction Plan Match Line shown thus:

Alignment Plan Match Line shown thus:

XXXX-03-XX-02-XXX
XXXX-03-XX-02-XXX

Off Right-of-Way Crossing shown thus:

Preliminary Pipe Profile Chainage shown thus:


(Chainages shown are on ditch line.)


0+000

McELHANNEY
8808 - 72nd Street
Fort St. John, British Columbia
Phone: (250)787-0777
3111-21

NOTE: The information shown on this plan is obtained from various sources including the Government of British Columbia. Information from these sources may however not include any and may not reflect the status as shown on this plan. McEhannay takes no responsibility for the accuracy or completeness of this information, spatially or otherwise.		
PROJECT INFORMATION: THE PROPOSED PROJECT IS: - To be flagged at time of construction. - Not within the Agricultural Land Reserve (ALR) - Within the South West OGC Zone NOTE: - Co-ordinates are UTM Grid NAD 83, Zone 10N, Reference Meridian 123° - Distances are ground and in metres and decimals thereof		
NOTE: Positions of buried facilities shown are derived from: • Interpretations of data from electronic devices. Reception of electronic signals is subjected to interference and has limitations. Therefore it should not be assumed that all buried facilities are shown, and facilities which are shown should not be construed as "located" until physically exposed. All underground installations should be marked by the respective authorities prior to excavation or construction. British Columbia One Call: 1-800-474-6886		
SECTION / ISSUED		
Description	Drawn By K.P./J.C.	CKD By R.D./K.L.

 		
COASTAL GASLINK PIPELINE LTD.		
CONSTRUCTION PLAN SHOWING 32.0 & 42.0 PIPELINE RIGHT OF WAY SECTION 6 FROM UNIT 3, BLOCK E, 93-K-3 TO UNIT 2, BLOCK I, 93-L-2 THROUGH SURVEYED AND UNSURVEYED CROWN LAND RANGE 5 COAST DISTRICT		
SCALE - 1:5000 	16442-08-ML-02-155	Sheet 11 of 20
Route Reference: RevE1		Oct 20, 2014
Document No. CGW4703-MCSL-G-MP-423-011		Rev 0

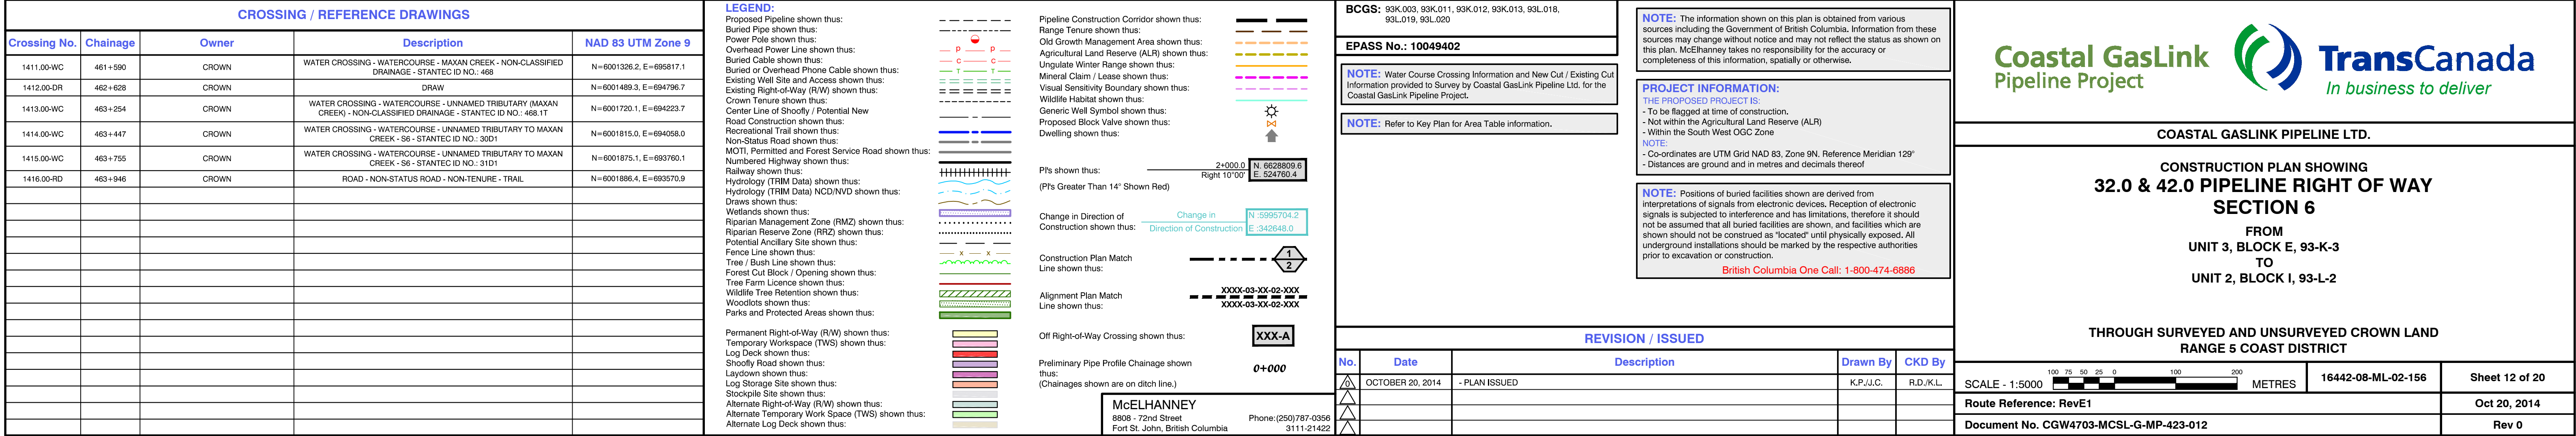

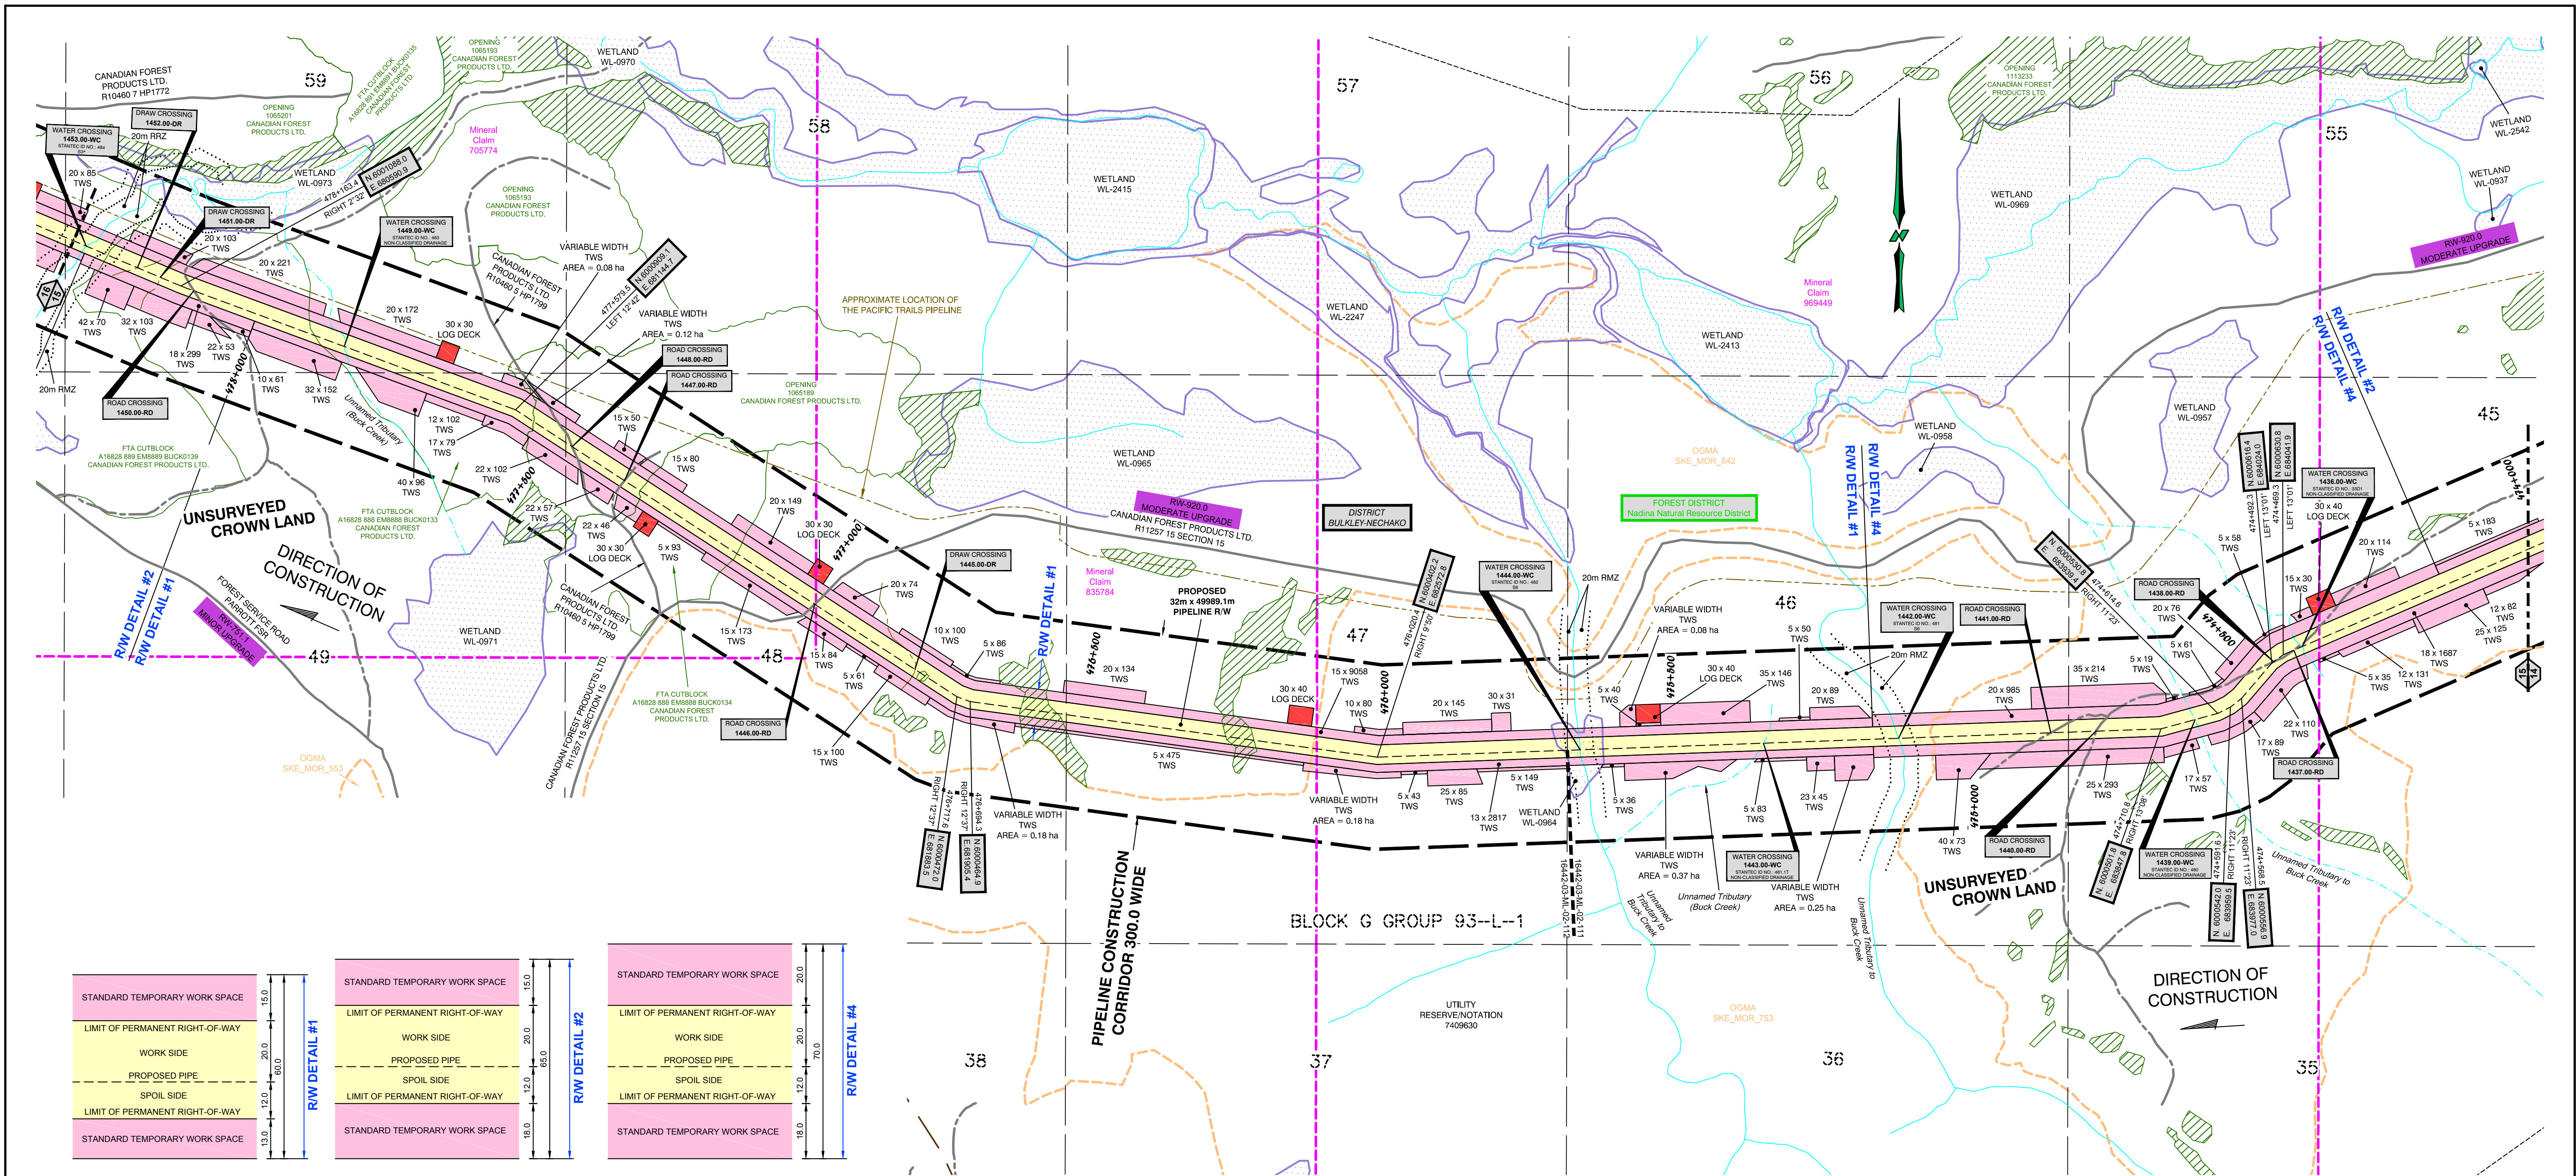

CROSSING / REFERENCE DRAWINGS				
Crossing No.	Chainage	Owner	Description	NAD 83 UTM Zone 9
1436.00-WC	474+436	CROWN	WATER CROSSING - WATERCOURSE - UNNAMED TRIBUTARY (BUCK CREEK) - NON-CLASSIFIED DRAINAGE - STANTEC ID NO.: 3301	N=6000645.3, E=684072.2
1437.00-RD	474+450	CROWN	ROAD - NON-STATUS ROAD - NON-TENURE - TRAIL	N=6000638.9, E=684058.9
1438.00-RD	474+488	CROWN	ROAD - NON-STATUS ROAD - NON-TENURE - TRAIL	N=6000618.8, E=684027.0
1439.00-WC	474+653	CROWN	WATER CROSSING - WATERCOURSE - UNNAMED TRIBUTARY TO BUCK CREEK - NON-CLASSIFIED DRAINAGE - STANTEC ID NO.: 480	N=6000519.1, E=683902.6
1440.00-RD	474+822	CROWN	ROAD - NON-STATUS ROAD - NON-TENURE - TRAIL	N=6000493.1, E=683736.9
1441.00-RD	474+891	CROWN	ROAD - NON-STATUS ROAD - NON-TENURE - TRAIL	N=6000487.7, E=683668.4
1442.00-WC	475+151	CROWN	WATER CROSSING - WATERCOURSE - UNNAMED TRIBUTARY TO BUCK CREEK - S6 - STANTEC ID NO.: 481	N=6000468.4, E=683420.9
1443.00-WC	475+381	CROWN	WATER CROSSING - WATERCOURSE - UNNAMED TRIBUTARY TO BUCK CREEK - NON-CLASSIFIED DRAINAGE - STANTEC ID NO.: 481.1T	N=6000451.2, E=683201.0
1444.00-WC	475+685	CROWN	WATER CROSSING - WATERCOURSE - UNNAMED TRIBUTARY TO BUCK CREEK - S6 - STANTEC ID NO.: 482	N=6000427.9, E=682902.7
1445.00-RD	476+800	CROWN	DRAW	N=6000513.5, E=681813.2
1446.00-RD	476+998	CANADIAN FOREST PRODUCTS LTD.	ROAD - PERMITTED ROAD - R11257 15 - SECTION 15 - HIGH GRADE	N=6000613.8, E=681643.8
1447.00-RD	477+369	CROWN	ROAD - NON-STATUS ROAD - NON-TENURE - TRAIL	N=6000802.0, E=681325.7
1448.00-RD	477+468	CANADIAN FOREST PRODUCTS LTD.	ROAD - PERMITTED ROAD - R10460 5 - HP1799 - TRAIL	N=6000852.5, E=681240.3
1449.00-WC	477+879	CROWN	WATER CROSSING - WATERCOURSE - UNNAMED TRIBUTARY (BUCK CREEK) - NON-CLASSIFIED DRAINAGE - STANTEC ID NO.: 483	N=6001000.6, E=680861.2
1450.00-RD	478+148	CROWN	ROAD - NON-STATUS ROAD - NON-TENURE - TRAIL	N=6001083.4, E=680605.2
1451.00-RD	478+200	CROWN	DRAW	N=6001100.8, E=680556.5
1452.00-RD	478+241	CROWN	DRAW	N=6001114.8, E=680518.8
1453.00-WC	478+333	CROWN	WATER CROSSING - WATERCOURSE - UNNAMED TRIBUTARY TO BUCK CREEK - S3 - STANTEC ID NO.: 484	N=6001146.5, E=680433.8

LEGEND:

Proposed Pipeline shown thus:

Buried Pipe shown thus:

Power Pole shown thus:

Overhead Power Line shown thus:

Buried Cable shown thus:

Overhead Cable shown thus:

Existing Well Site and Access shown thus:

Existing Right-of-Way (RW) shown thus:

Crown Tenure shown thus:

Center Line of Shootily / Potential New Road Construction shown thus:

Recreational Trail shown thus:

Non-Status Road shown thus:

MOTI, Permitted and Forest Service Road shown thus:

Numbered Highway shown thus:

Hydrology (TRIM Data) shown thus:

Hydrology (TRIM Data) NCD/NVD shown thus:

Draws shown thus:

Wetlands shown thus:

Riparian Management Zone (RMZ) shown thus:

Riparian Reserve Zone (RRZ) shown thus:

Potential Ancillary Site shown thus:

Fence Line shown thus:

Tree / Bush Line shown thus:

Forest Cut Block / Opening shown thus:

Tree Farm Licence shown thus:

Wildlife Tree Retention shown thus:

Woodlots shown thus:

Parks and Protected Areas shown thus:

Permanent Right-of-Way (RW) shown thus:

Temporary Workspace (TWS) shown thus:

Log Deck shown thus:

Shootily Road shown thus:

Laydown shown thus:

Log Storage Site shown thus:

Stockpile Site shown thus:

Alternate Right-of-Way (RW) shown thus:

Alternate Temporary Work Space (TWS) shown thus:

Alternate Log Deck shown thus:

Pipeline Construction Corridor shown thus:

Range Tenure shown thus:

Old Growth Management Area shown thus:

Agricultural Land Reserve (ALR) shown thus:

Ungulate Winter Range shown thus:

Mineral Claim / Lease shown thus:

Visual Sensitivity Boundary shown thus:

Wildlife Habitat shown thus:

Generic Well Symbol shown thus:

Proposed Block Valve shown thus:

Dwelling shown thus:

Pt's shown thus:

(Pt's Greater Than 14" Shown Red)

Change in Direction of Construction shown thus:

Change in Direction of Construction

Construction Plan Match Line shown thus:

Alignment Plan Match Line shown thus:

Off Right-of-Way Crossing shown thus:

Preliminary Pipe Profile Chainage shown thus:

(Chainages shown are on ditch line.)

McELHANNEY
8808 - 72nd Street
Fort St. John, British Columbia
Phone: (250)787-0356
3111-21422

BCGS: 93K.003, 93K.011, 93K.012, 93K.013, 93L.018, 93L.019, 93L.020

EPASS No.: 10049402

NOTE: Water Course Crossing Information and New Cut / Existing Cut Information provided to Survey by Coastal GasLink Pipeline Ltd. for the Coastal GasLink Pipeline Project.

NOTE: Refer to Key Plan for Area Table information.

REVISION / ISSUED

No.	Date	Description	Drawn By	CKD By
1	OCTOBER 20, 2014	- PLAN ISSUED	K.P.J.C.	R.D./K.L.

NOTE: The information shown on this plan is obtained from various sources including the Government of British Columbia, information from these sources may change without notice and may not reflect the status as shown on this plan. McElhanney takes no responsibility for the accuracy or completeness of this information, spatially or otherwise.

PROJECT INFORMATION:

THE PROPOSED PROJECT IS:

- To be flagged at time of construction.
- Not within the Agricultural Land Reserve (ALR)
- Within the South West OGC Zone

NOTE:

- Co-ordinates are UTM Grid NAD 83, Zone 9N, Reference Meridian 129°
- Distances are ground and in metres and decimals thereof

NOTE: Positions of buried facilities shown are derived from interpretations of signals from electronic devices. Reception of electronic signals is subjected to interference and has limitations, therefore it should not be assumed that all buried facilities are shown, and facilities which are shown should not be construed as "located" until physically exposed. All underground installations should be marked by the respective authorities prior to excavation or construction.

British Columbia One Call: 1-800-474-6886

Coastal GasLink Pipeline Project

TransCanada
In business to deliver

COASTAL GASLINK PIPELINE LTD.

**CONSTRUCTION PLAN SHOWING
32.0 & 42.0 PIPELINE RIGHT OF WAY
SECTION 6**

**FROM
UNIT 3, BLOCK E, 93-K-3
TO
UNIT 2, BLOCK I, 93-L-2**

**THROUGH SURVEYED AND UNSURVEYED CROWN LAND
RANGE 5 COAST DISTRICT**

SCALE - 1:5000

16442-08-ML-02-159

Sheet 15 of 20

Route Reference: RevE1

Oct 20, 2014

Document No. CGW4703-MCSL-G-MP-423-015

Rev 0

