


DL 6066
Plan 12008
Area Required:
For 18m Pipeline R/W = 7.9 m² / 0.00 ac
For Temporary Workspaces = 50.7 m² / 0.01 ac
For Extra Workspaces = 0.00 m² / 0.00 ac
Title Number: T81049
P.I.D. Number: 009-697-438
Owner(s): District of Kitimat

DL 6065
Except Plans
3648 & 12071
Area Required:
For 18m Pipeline R/W = 0.55 ha /1.36 ac
For Temporary Workspaces = 0.63 ha /1.55 ac
For Extra Workspaces = 0.12 ha / 0.30 ac

Title Number: T85515
P.I.D. Number: 010-961-780
Owner(s): Aluminum Company
of Canada, Limited


Block 1242
DLS 6062,
6066 & 6064
Plan 6961
Area Required:
For 18m Pipeline R/W = 0.04 ha /0.10 ac
For Temporary Workspaces = 0.04 ha /0.10 ac
For Extra Workspaces = 0.00 ha / 0.00 ac
Title Number: 8507
P.I.D. Number: 009-542-361
Owner(s): District of Kitimat

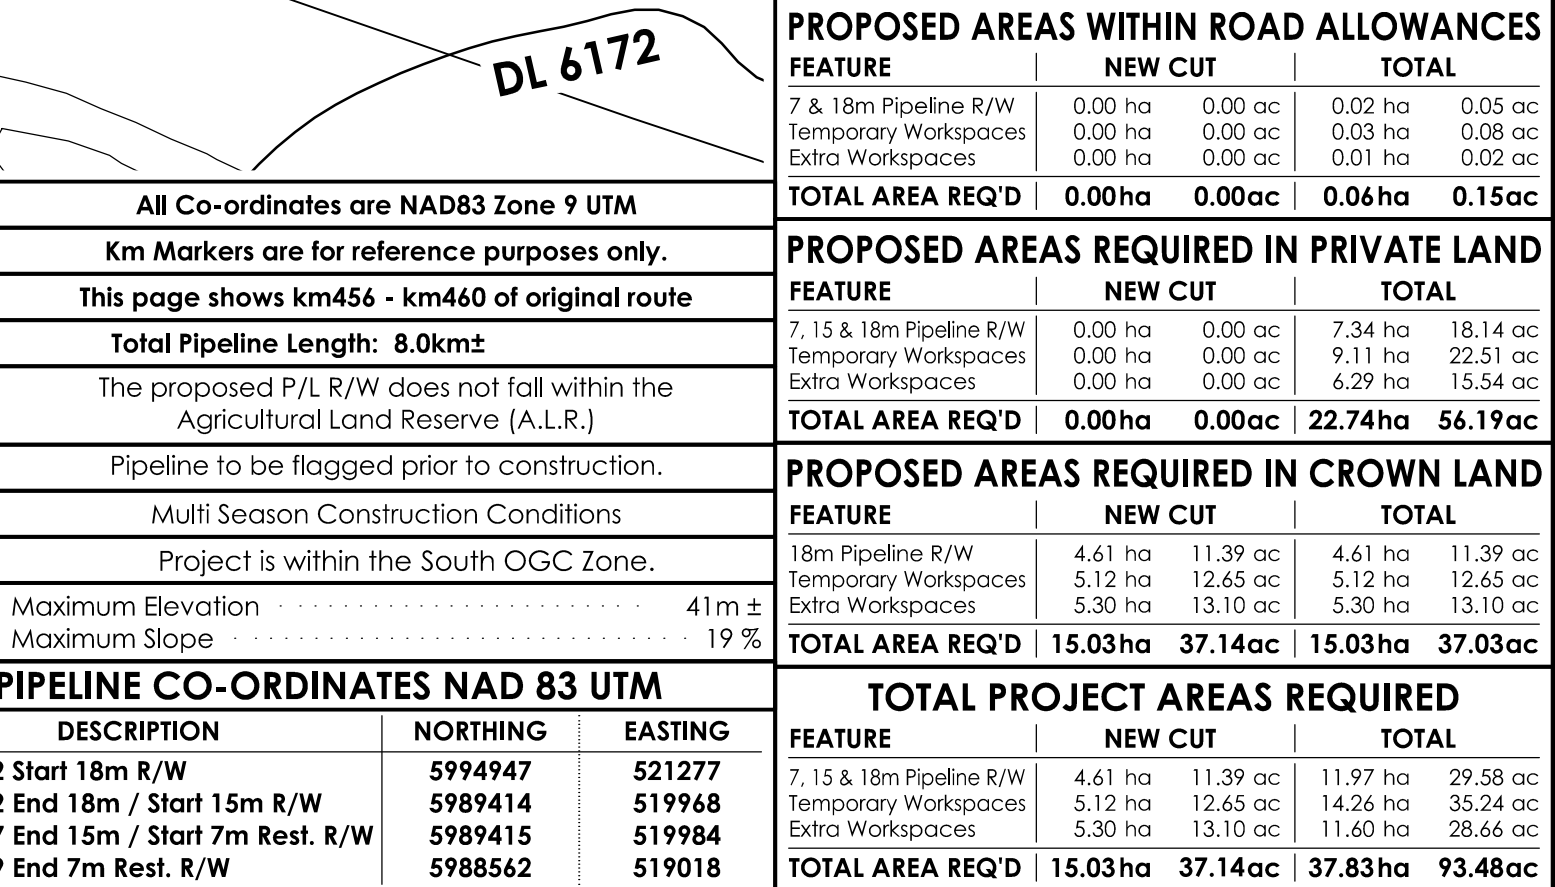

NOTES:

All underground facilities shown were located with electronic locators and may be subject to error. Actual locations should be verified independently by the contractor in field prior to any crossings. Plus chainages shown are horizontal distances measured along the surveyed boundary of the right-of-way.

LEGEND:

 Drainage shown thus: 	Crossing Numbers shown thus: 5-1000
Seismic Line shown thus: 	Powerpole & guy wire shown thus:  PP
2012-2013 Review Corridor shown thus: 	Cut block/Woodlot boundary: 
Buried Pipe shown thus: 	Top of bank/break in slope 
2011-2012 Construction Corridor No Longer Required shown thus: 	Above ground pipe shown thus: 
Kilometre Markers shown thus: 	Fence line shown thus:  x x
	A.L.R. boundary shown thus:  A.L.R.

Vegetation Change shown thus: _____

Logging Trail shown thus: =====

Forest Service Road shown thus: _____

Buried Cable shown thus: — C — C —

Overhead Powerlines shown thus: — P —


Community Forest boundary: — • • —

BC - Begin Curve; EC - End Curve


Hooked Parcel shown thus: 

[illegible]

can-am geomatics®
can-am geomatics bc Phone: 250.774.7881
Nelson, B.C. Toll Free: 1.877.870.7881
v.canam.com Fax: 250.774.7882

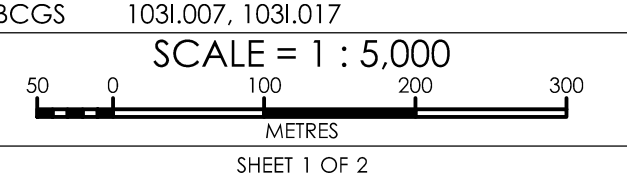

 PACIFIC TRAIL PIPELINES	
FIELD: KITMAT	
CAN-AM FILE: N20120168	
CLIENT FILE:	 REVISION
A/E No.:	
CAD FILE: N20120168P-sect3-plg_2_Rev3	
LAND FILE:	
DATE: 12/12/10	
EPASS: 10041867	

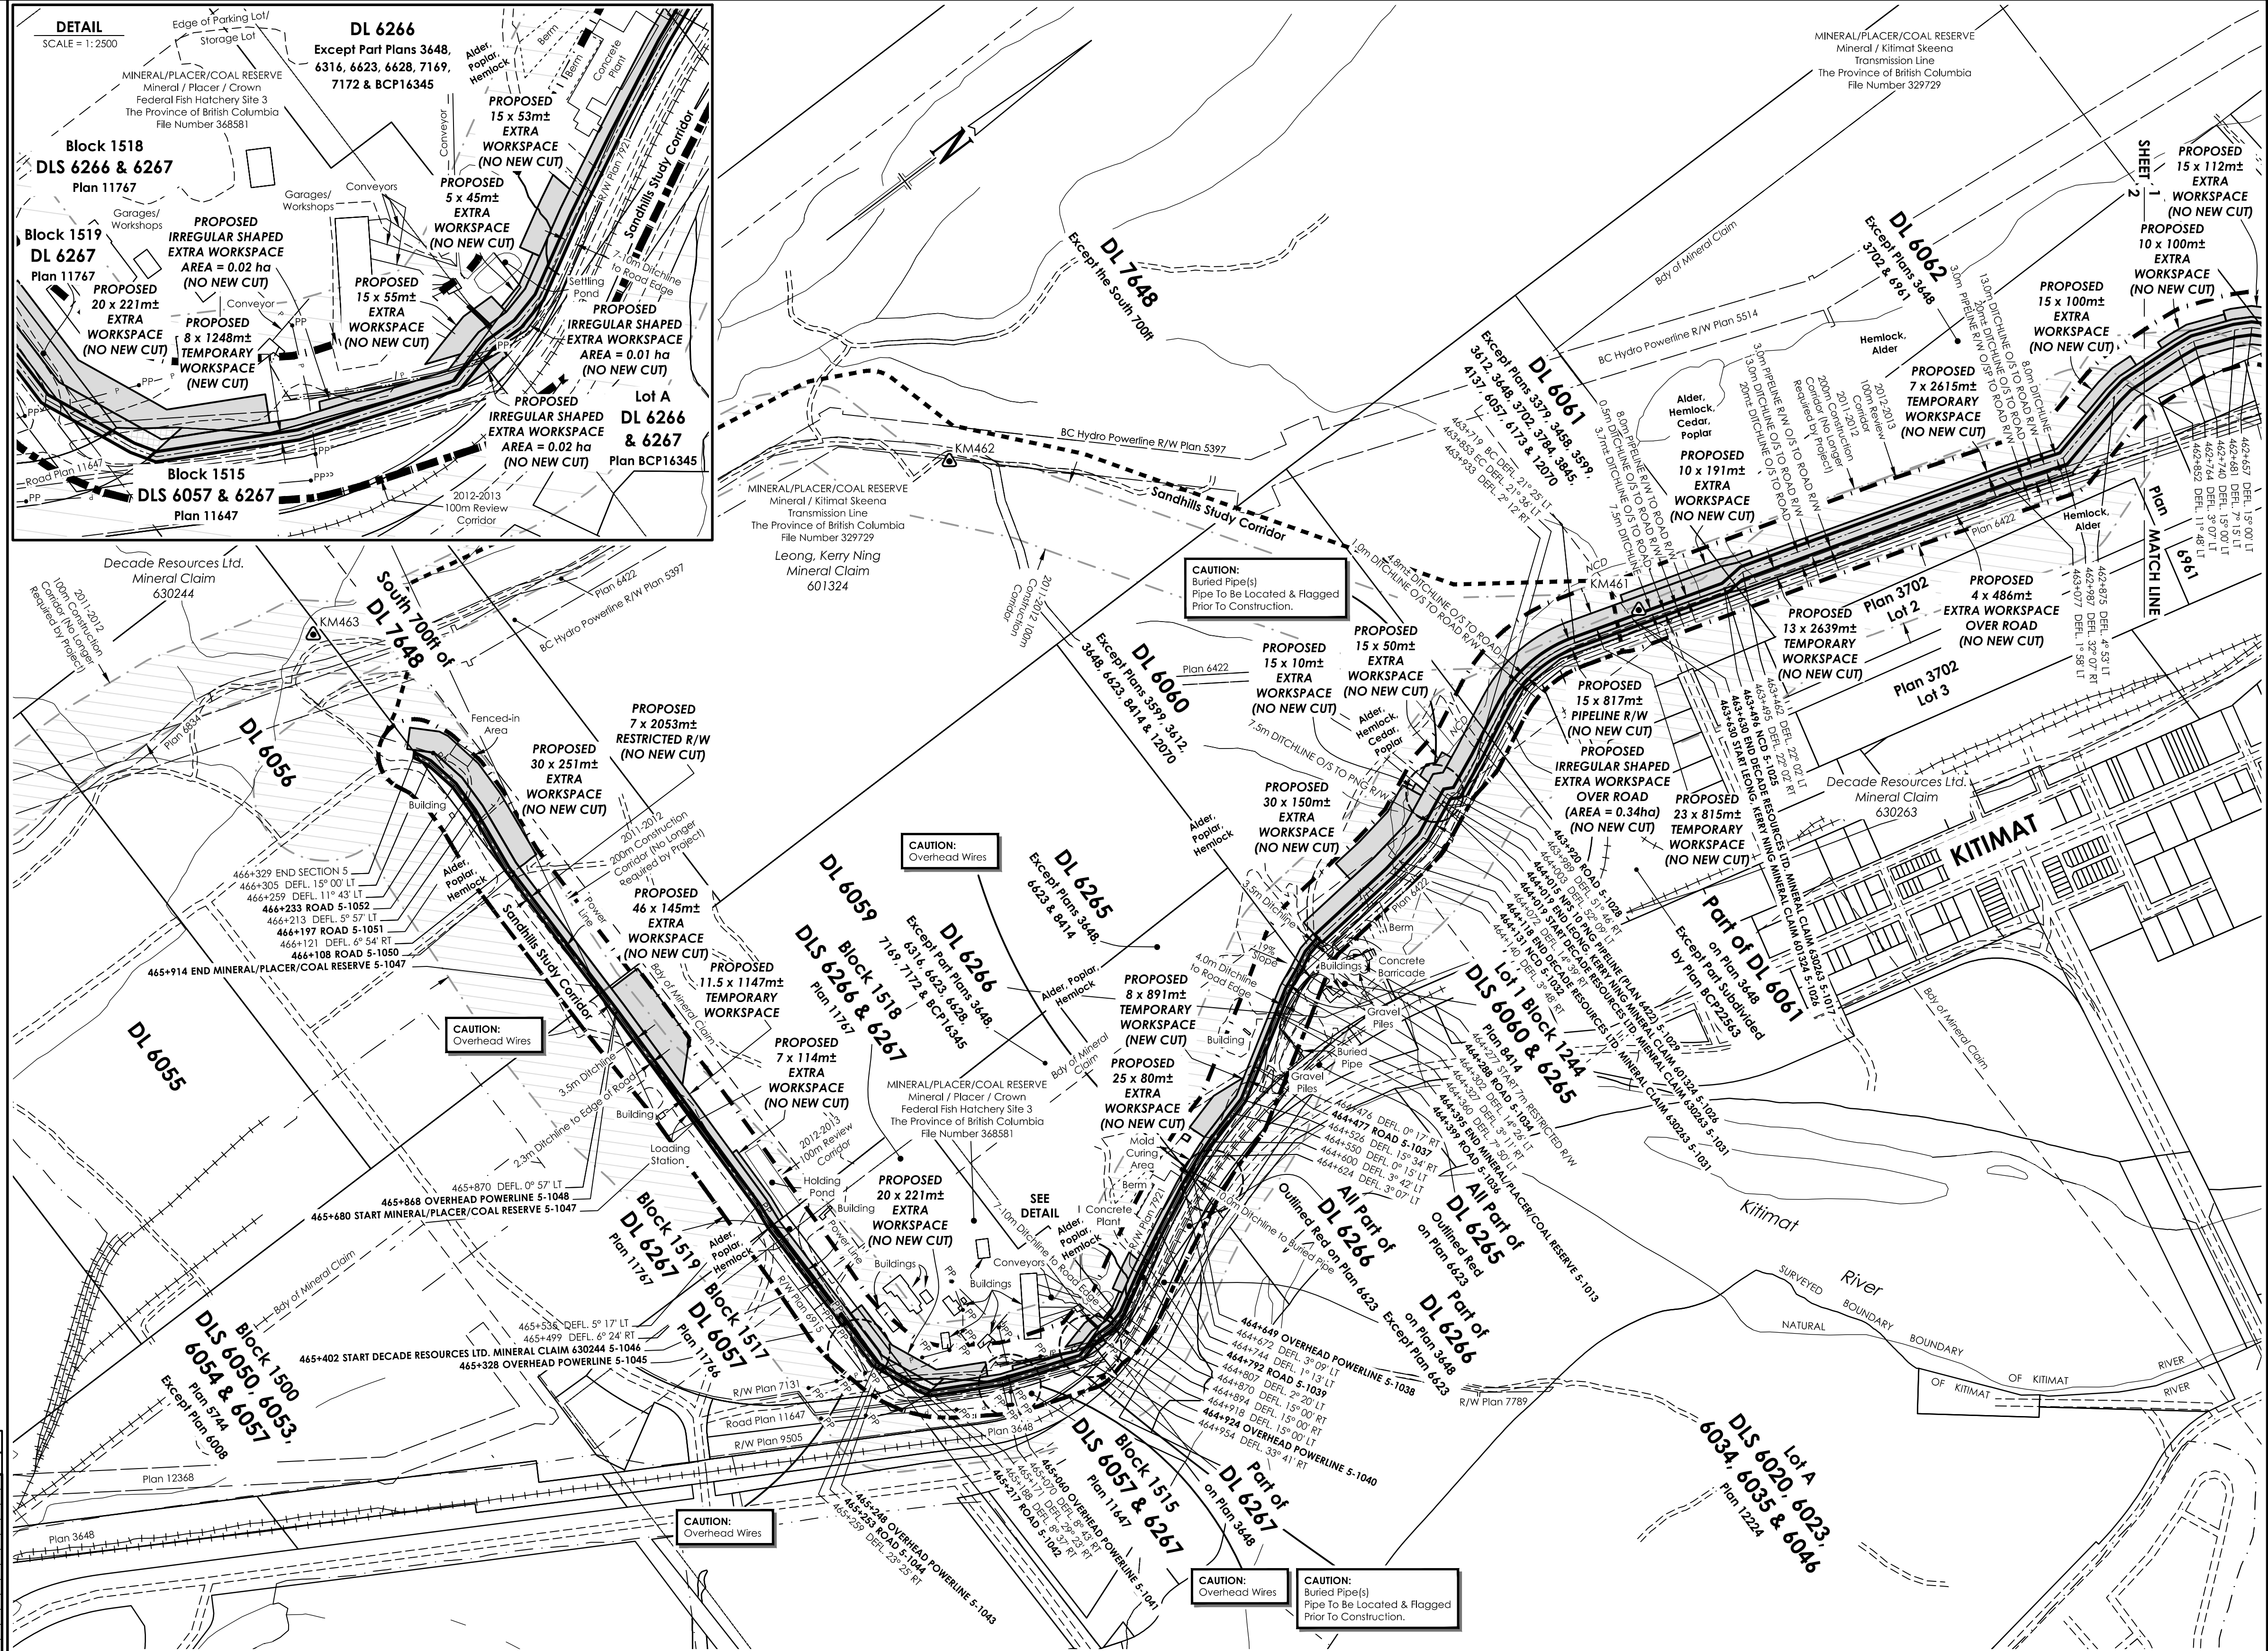

No.	REVISIONS	BY	DATE (YY/MM/DD)	CKD	
0	Original Plan Issued	GC	12/12/10	BP	APPROVED BY
1	Added Sandhills Study Corridor	JMS	12/12/14	BP	
2	Revised Crossings	WC	13/02/04	CD	