


AREA TABLE			
PROPOSED FEATURE	NEW CUT	EXISTING CLEARING	TOTAL
Within Crown Land			
Pipeline	344.51 ha	57.42 ha	401.93 ha
Log Deck	61.60 ha	16.70 ha	78.30 ha
Workspace	403.79 ha	54.99 ha	458.78 ha
TOTAL AREAS	809.90 ha	129.11 ha	939.01 ha
Total for Pipeline Section #2			
500m Construction Corridor			
TOTAL = 6338.04 ha			

Rev	Revision Description	Date(Y/M/D)	By
0	Original Plan Prepared	2014/09/12	DC
1	Construction Plan Based on Rev.0 (2014/09/12) Except for New Construction Corridor: Shape, Label, Area Table & ePass	2014/12/31	DC

NOTES:

- Co-ordinates are NAD 83 Grid, UTM Zone 9 and Zone 10. Distances shown are in metres and decimals thereof. Chainages are two-dimensional and are on pipeline ditchline. Pipeline segment length derived from ditchline chainages.
- Fault Lines data has been provided from BGC Engineering Inc. Desktop Study dated December 20, 2013.
- Water crossing information has been provided by Stantec. Wetlands data has been provided by Stantec dated August 29, 2014. Freshwater Atlas wetlands outside of construction corridor have been removed from scenery.
- Cutblock data is confirmed using information from the Government of BC websites for Forest MapView and MapBC.
- This pipeline section is not within the Agricultural Land Reserve.
- Field Survey Completed July 15, 2014
- This plan represents the best information available at the time of survey. Focus Surveys and its employees take no responsibility for the location of any underground conduits, pipes, or other facilities whether shown on or omitted from this plan. All underground installations should be located by the respective authorities prior to construction.

LEGEND	
Proposed Pipeline R/W shown thus:	Fish/Wildlife Reserve bdy shown thus:
Proposed Temp. Workspaces shown thus:	Grazing Tenure bdy shown thus:
Proposed Log Decks & Storage Sites shown thus:	Mineral Claim bdy shown thus:
Right of Way shown thus:	Tree Farm Licence shown thus:
Roads shown thus:	Quarry Reserve bdy shown thus:
Highway shown thus:	Ungulate Winter Range bdy shown thus:
Railway line shown thus:	Visual Land Inventory shown thus:
Seismic line/trail shown thus:	Watershed Reserve bdy shown thus:
Recreation Tenure shown thus:	Wind Tenure bdy shown thus:
Drainages shown thus:	Woodlot bdy shown thus:
Buried cable shown thus:	Fault Line shown thus:
Buried pipe shown thus:	Misc. Reserve/Notation bdy shown thus:
Overhead powerline shown thus:	Misc. Licence/Permit bdy shown thus:
Riparian Reserve Zone shown thus:	Stantec Wetland / Classification shown thus:
Riparian Management Zone shown thus:	Crossings shown thus:
Forest Cover Reserve shown thus:	Old Growth Management Area shown thus:
Archaeological site shown thus:	Residences shown thus:
Agricultural Land Reserve bdy shown thus:	Power Pole shown thus:
Coal Tenure bdy shown thus:	
Cutblock bdy shown thus:	
Fence bdy shown thus:	

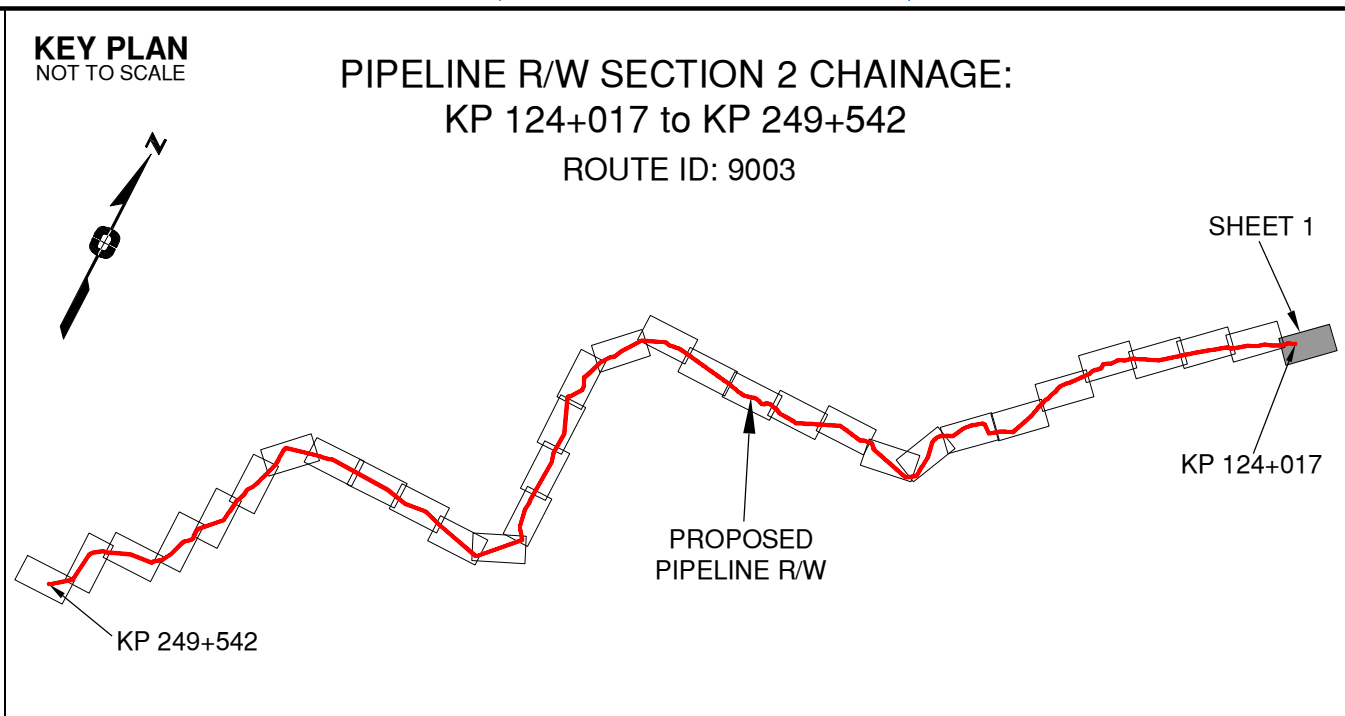

APPROVED BY	
PROJECT ENGINEER	

No.	STATION	DESCRIPTION	N	E	ILMB	OWNER
W01146	124+579	Trib to Callazon Creek / No visible channel	N 6157782	E 508287	ILMB	
W01145	124+287	Trib to Callazon Creek / S5 / RRZ = 0 RMZ = 30	N 6157868	E 508566	ILMB	
			NAD 83 UTM ZONE 10			

TABLE OF CROSSINGS

Prince Rupert Gas Transmission Project

TransCanada
In business to deliver

PRINCE RUPERT GAS TRANSMISSION LTD.

PROPOSED VARIABLE WIDTH (32 to 67m) PIPELINE R/W
FROM b-89-C, 93-O-10 TO a-18-A, 93-N-1
(SHEET CHAINAGE: 124+017 TO 125+069)

Unsurveyed Crown Land, Peace River District

The intended plot size of this plan is 864mm in width by 560mm in height when plotted at a scale of 1: 5000 (use D size sheet)


BCGS: 93N.010, 93O.001/011/012/022/032/033/034/035/045/055/056

Sheet 1 of 32

FOCUS
Focus Surveys (BC) Limited Partnership
10716 - 100th Avenue Fort St John BC
V1J 1Z3 250.787.0300 www.focus.ca

FOCUS:
AF#: 130275CP02R1
TCPL: 500948
ePASS: 004776-09-ML-03-031
10048782

REV. 1

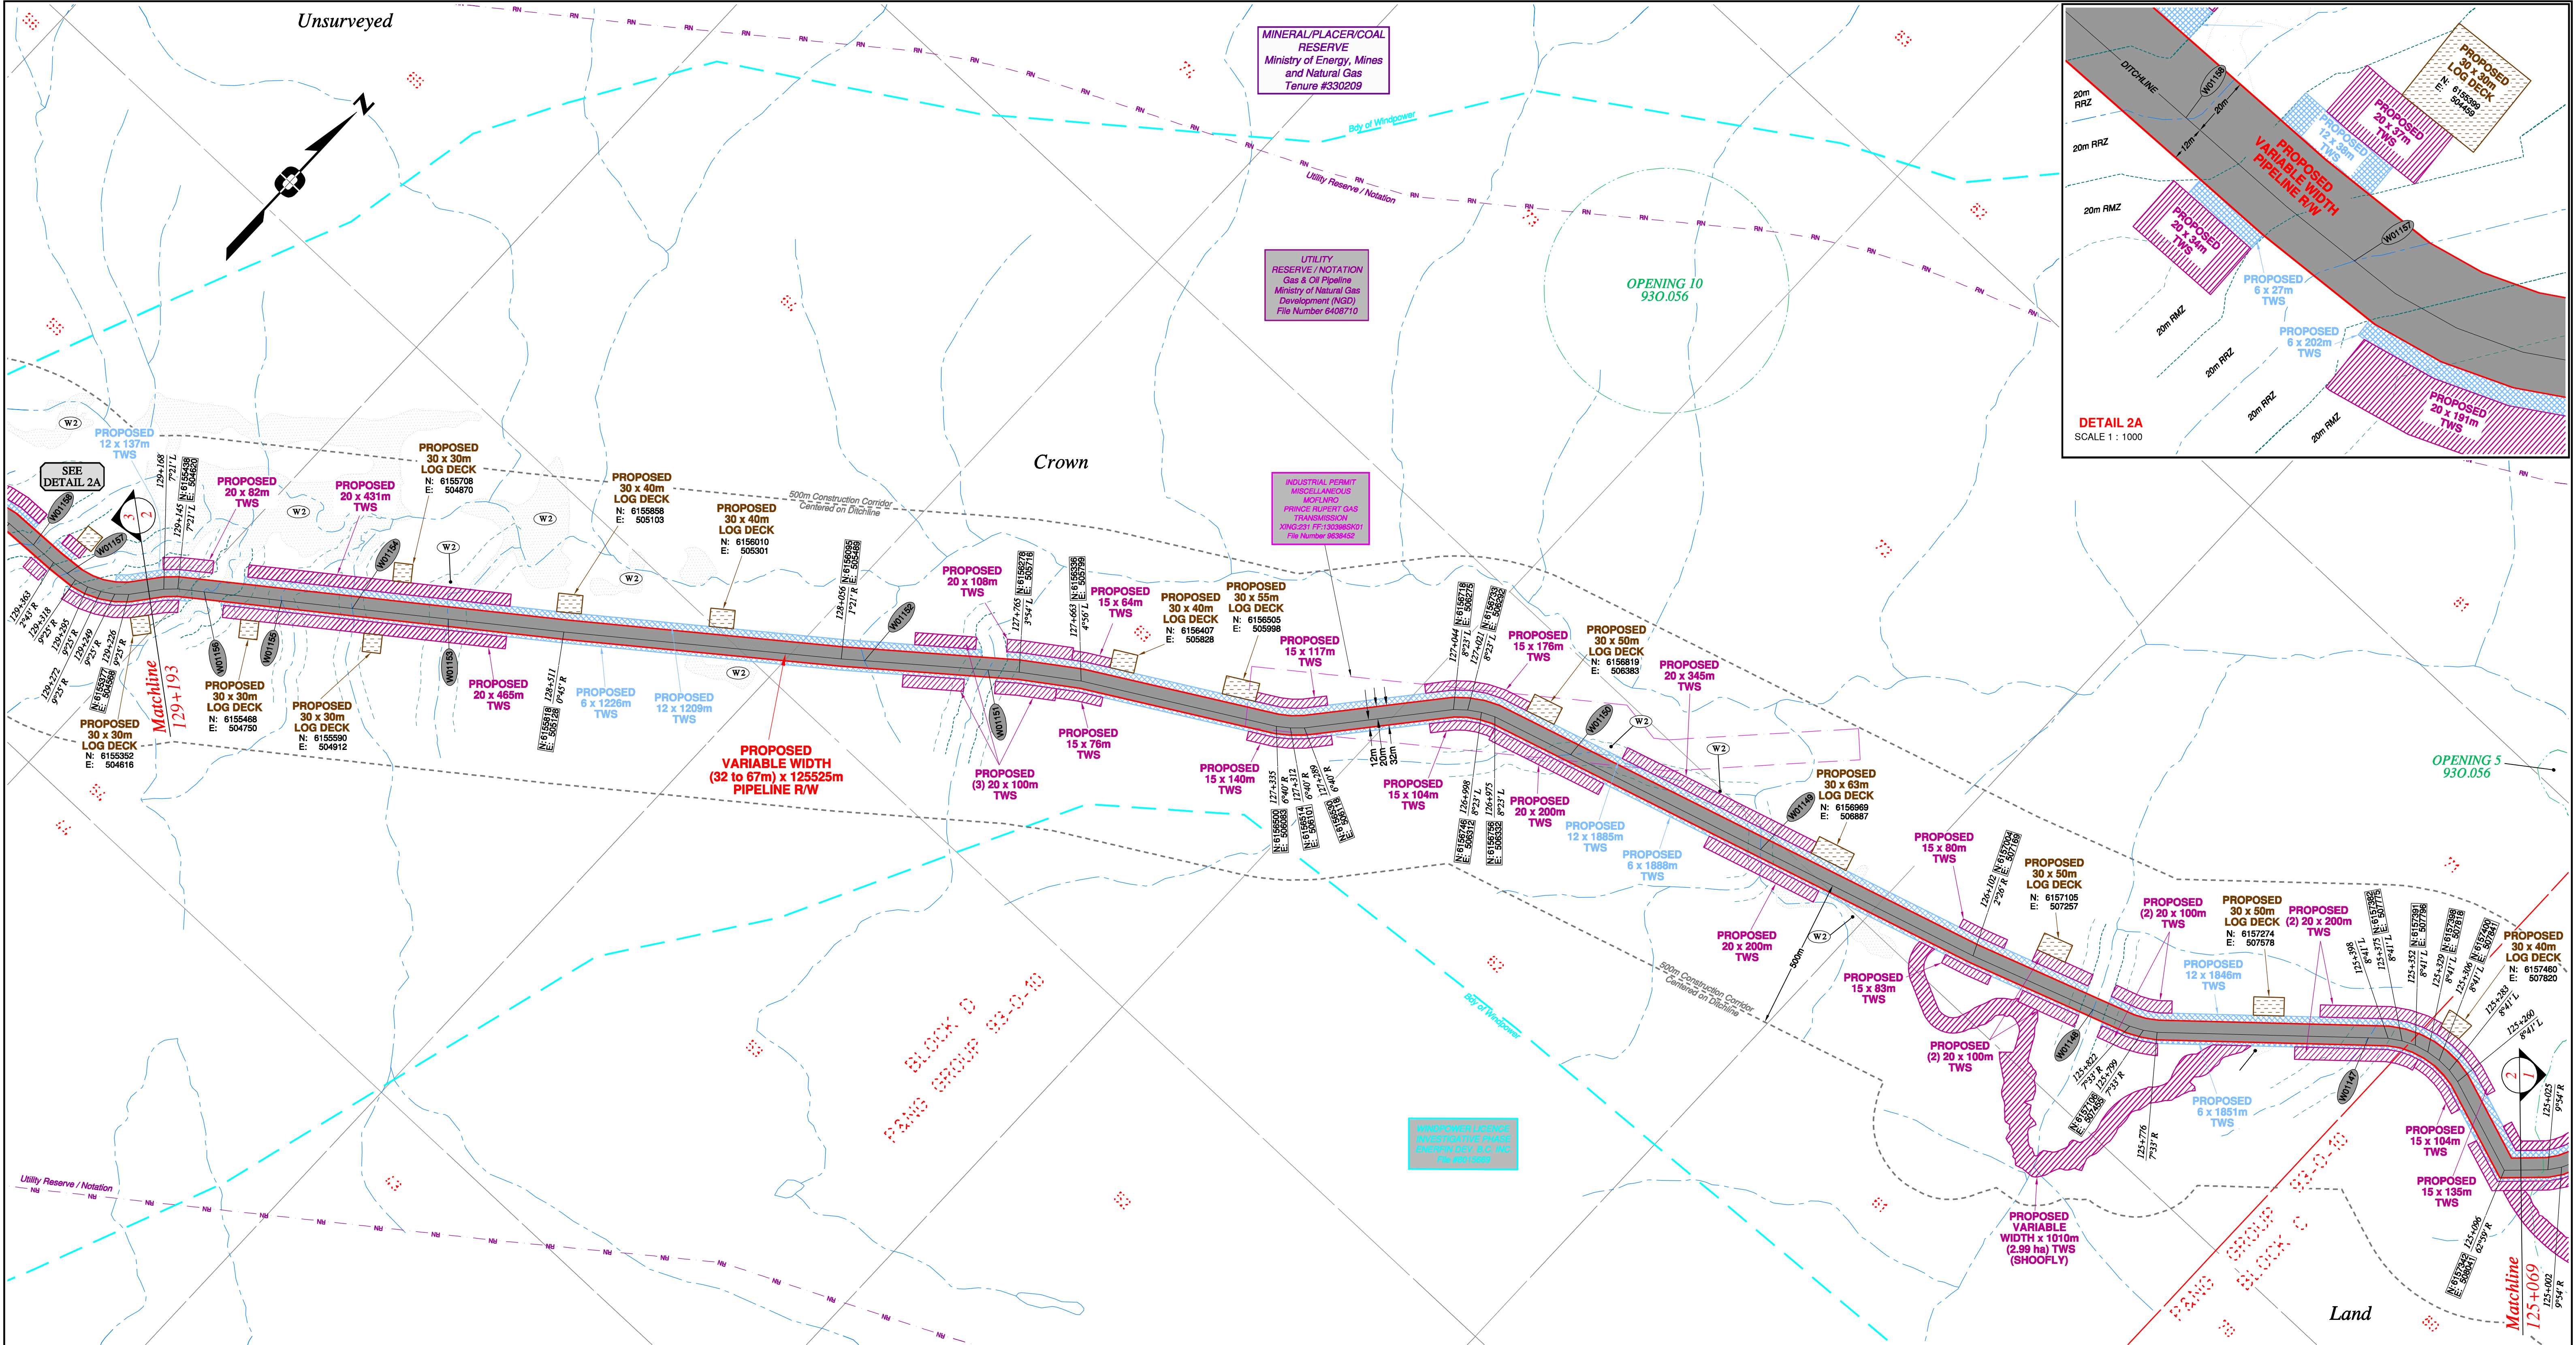


Rev	Revision Description	Date(Y/M/D)	By
0	Original Plan Prepared	2014/09/12	DC
1	Construction Plan Based on Rev.0 (2014/09/12) Except for New Construction Corridor: Shape, Label, Area Table & ePass	2014/12/31	DC

NOTES:

- Co-ordinates are NAD 83 Grid, UTM Zone 9 and Zone 10. Distances shown are in metres and decimals thereof. Chainages are two-dimensional and are on pipeline ditchline. Pipeline segment length derived from ditchline chainages.
- Fault Lines data has been provided from BGC Engineering Inc. Desktop Study dated December 20, 2013.
- Water crossing information has been provided by Stantec. Wetlands data has been provided by Stantec dated August 29, 2014. Freshwater Atlas wetlands outside of construction corridor have been removed from scenery.
- Cutblock data is confirmed using information from the Government of BC websites for Forest Map/View and MapBC.
- This pipeline section is not within the Agricultural Land Reserve.
- Field Survey Completed July 15, 2014
- This plan represents the best information available at the time of survey. Focus Surveys and its employees take no responsibility for the location of any underground conduits, pipes, or other facilities whether shown on or omitted from this plan. All underground installations should be located by the respective authorities prior to construction.

LEGEND
Proposed Pipeline R/W shown thus:
Proposed Temp. Workspaces shown thus:
Proposed Log Decks & Storage Sites shown thus:
Right of Way shown thus:
Roads shown thus:
Highway shown thus:
Railway line shown thus:
Seismic line/trail shown thus:
Recreation Tenure shown thus:
Drainages shown thus:
Buried cable shown thus:
Overhead powerline shown thus:
Riparian Reserve Zone shown thus:
Riparian Management Zone shown thus:
Forest Cover Reserve shown thus:
Archaeological site shown thus:
Agricultural Land Reserve shown thus:
Coal Tenure shown thus:
Cutblock shown thus:
Fence body shown thus:
Fish/Wildlife Reserve body shown thus:
Grazing Tenure body shown thus:
Mineral Claim body shown thus:
Tree Farm Licence shown thus:
Quarry Reserve body shown thus:
Ungulate Winter Range body shown thus:
Visual Land Inventory shown thus:
Watershed Reserve body shown thus:
Wind Tenure body shown thus:
Woodlot body shown thus:
Fault Line shown thus:
Misc. Reserve/Notation body shown thus:
Misc. Licence/Permit body shown thus:
Stantec Wetland / Classification shown thus:
Crossings shown thus:
Old Growth Management Area shown thus:
Residences shown thus:
Power Pole shown thus:

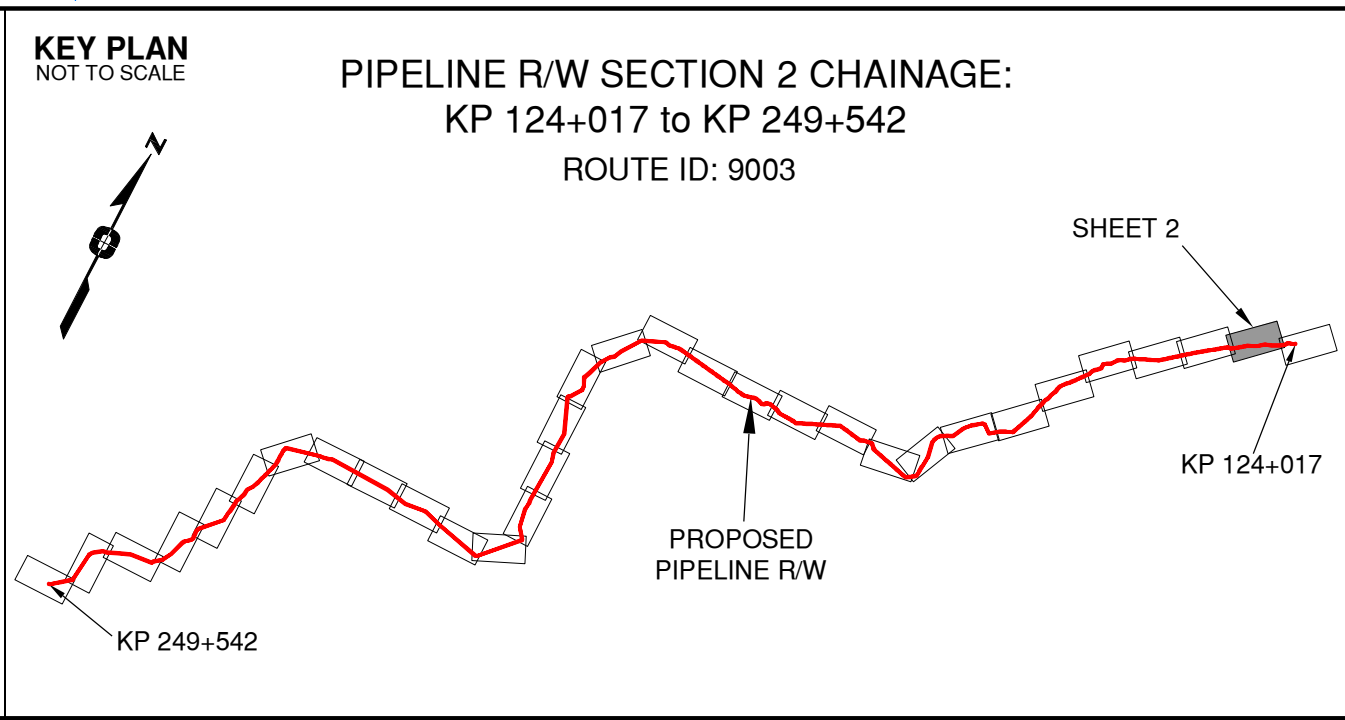

APPROVED BY
PROJECT ENGINEER

STATION	DESCRIPTION	OWNER
W01156	129+102 Trib to Callazon Creek / S3 / RRZ = 20 RMZ = 20	N 6155464 E 504655 ILMB
W01155	128+974 Trib to Callazon Creek / S6 / RRZ = 0 RMZ = 20	N 6155540 E 504757 ILMB
W01154	128+858 Trib to Callazon Creek / S6 / RRZ = 0 RMZ = 20	N 6155609 E 504850 ILMB
W01153	128+701 Trib to Callazon Creek / S5 / RRZ = 0 RMZ = 30	N 6155704 E 504976 ILMB
W01152	128+017 Trib to Callazon Creek / No visible channel	N 6156119 E 505519 ILMB
W01151	127+815 Trib to Callazon Creek / S3 / RRZ = 20 RMZ = 20	N 6156246 E 505676 ILMB
W01150	126+836 Trib to Callazon Creek / S6 / RRZ = 0 RMZ = 20	N 6156795 E 506465 ILMB
W01149	126+490 Trib to Callazon Creek / S6 / RRZ = 0 RMZ = 20	N 6156894 E 506797 ILMB
W01148	125+887 Trib to Callazon Creek / S3 / RRZ = 20 RMZ = 20	N 6157074 E 507372 ILMB
W01147	125+430 Trib to Callazon Creek / S4 / RRZ = 0 RMZ = 30	N 6157348 E 507732 ILMB
No.	STATION DESCRIPTION	NAD 83 UTM ZONE 10 OWNER

TABLE OF CROSSINGS

Prince Rupert Gas Transmission Project

TransCanada
In business to deliver

PRINCE RUPERT GAS TRANSMISSION LTD.

PROPOSED VARIABLE WIDTH (32 to 67m) PIPELINE R/W FROM b-89-C, 93-O-10 TO a-18-A, 93-N-1 (SHEET CHAINAGE: 125+069 TO 129+193)

Unsurveyed Crown Land, Peace River District

The intended plot size of this plan is 864mm in width by 560mm in height when plotted at a scale of 1: 5000 (use D size sheet)


BCGS: 93N.010, 93O.001/011/012/022/032/033/034/035/045/055/056

Sheet 2 of 32

Focus Surveys (BC) Limited Partnership
10710 - 100th Avenue Fort St. John BC
V1J 1Z3 250.757.0300 www.focus.ca

FOCUS: 130275CP02R1
AFC: 500948
TCPL: 004776-09-ML-03-032
ePASS: 10048782

REV.
1

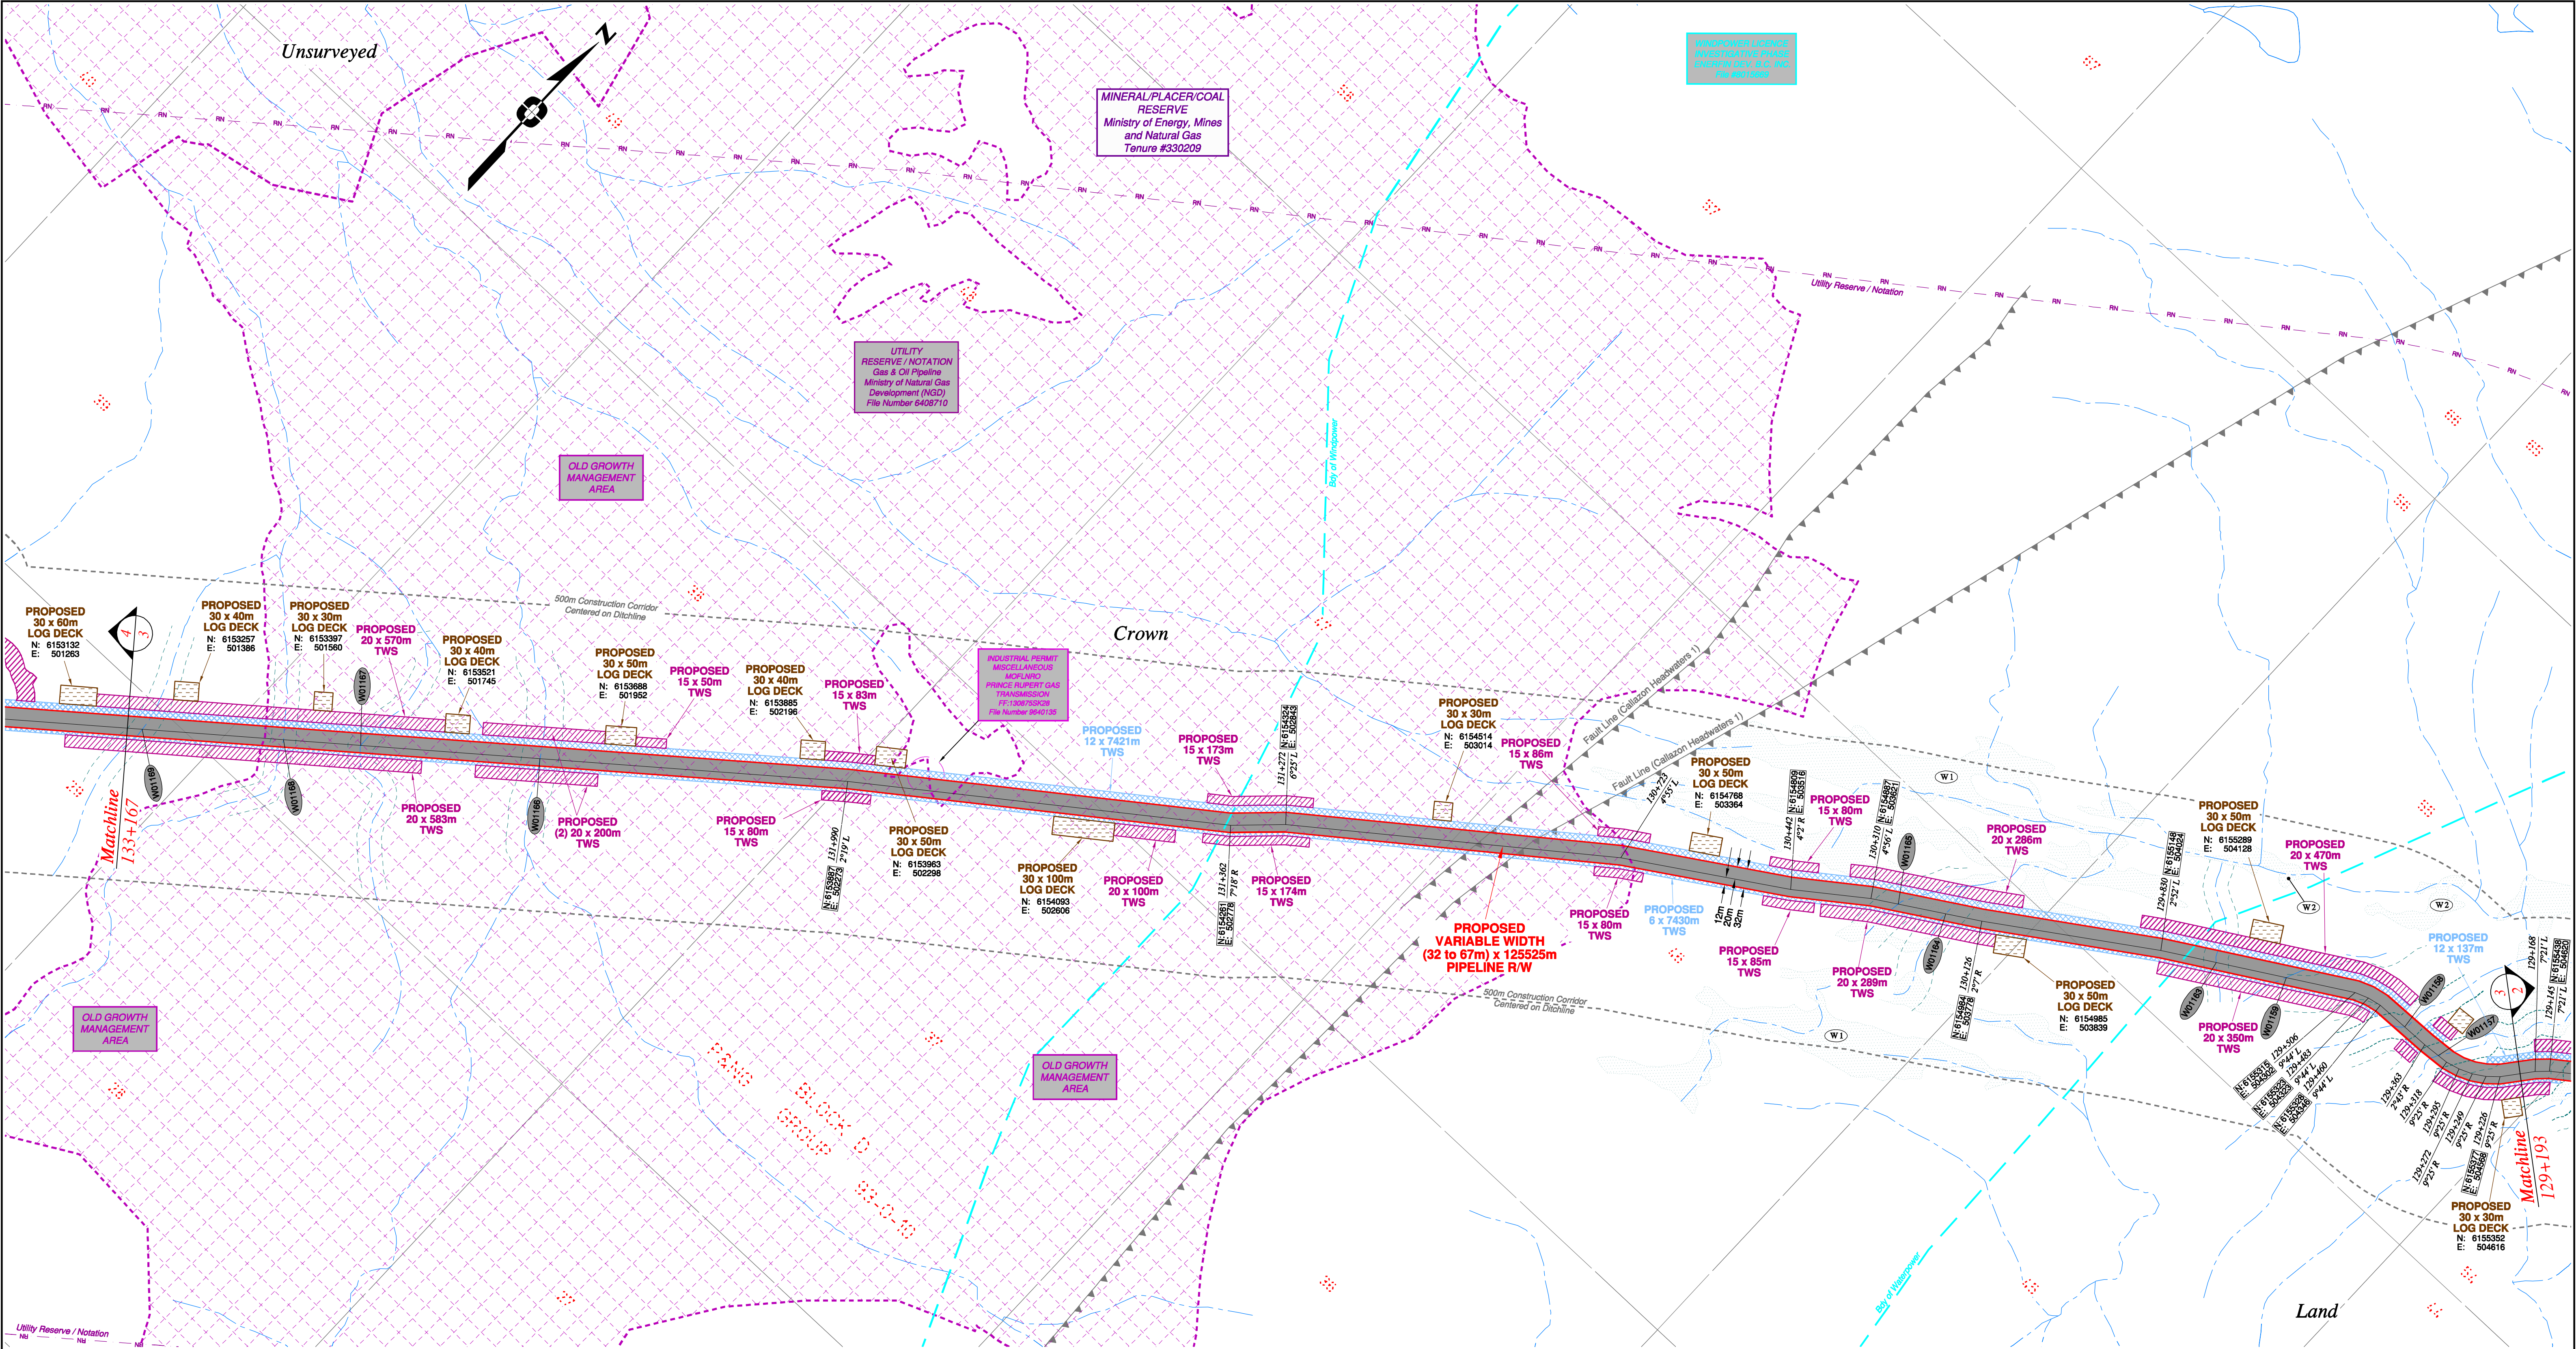


Rev	Revision Description	Date(Y/M/D)	By
0	Original Plan Prepared	2014/09/12	DC
1	Construction Plan Based on Rev.0 (2014/09/12) Except for New Construction Corridor: Shape, Label, Area Table & ePass	2014/12/31	DC

NOTES:

- Co-ordinates are NAD 83 Grid, UTM Zone 9 and Zone 10. Distances shown are in metres and decimals thereof. Chainages are two-dimensional and are on pipeline ditchline. Pipeline segment length derived from ditchline chainages.
- Fault Lines data has been provided from BGC Engineering Inc. Desktop Study dated December 20, 2013.
- Water crossing information has been provided by Stantec. Wetlands data has been provided by Stantec dated August 29, 2014. Freshwater Atlas wetlands outside of construction corridor have been removed from scenery.
- Cutblock data is confirmed using information from the Government of BC websites for Forest MapView and MapBC.
- This pipeline section is not within the Agricultural Land Reserve.
- Field Survey Completed July 15, 2014
- This plan represents the best information available at the time of survey. Focus Surveys and its employees take no responsibility for the location of any underground conduits, pipes, or other facilities whether shown on or omitted from this plan. All underground installations should be located by the respective authorities prior to construction.

LEGEND
Proposed Pipeline R/W shown thus:
Proposed Temp. Workspaces shown thus:
Proposed Log Decks & Storage Sites shown thus:
Right of Way shown thus:
Roads shown thus:
Highway shown thus:
Railway line shown thus:
Seismic line/trail shown thus:
Recreation Tenure shown thus:
Drainages shown thus:
Buried cable shown thus:
Buried pipe shown thus:
Overhead powerline shown thus:
Stantec Wetland / Classification shown thus:
Riparian Reserve Zone shown thus:
Riparian Management Zone shown thus:
Forest Cover Reserve shown thus:
Archaeological site shown thus:
Agricultural Land Reserve shown thus:
Coal Tenure body shown thus:
Cutblock body shown thus:
Fence body shown thus:
Fish/Wildlife Reserve body shown thus:
Grazing Tenure body shown thus:
Mineral Claim body shown thus:
Tree Farm Licence shown thus:
Quarry Reserve body shown thus:
Ungulate Winter Range body shown thus:
Visual Land Inventory shown thus:
Watershed Reserve body shown thus:
Wind Tenure body shown thus:
Woodlot body shown thus:
Fault Line shown thus:
Misc. Reserve/Notation body shown thus:
Misc. Licence/Permit body shown thus:
Riparian Reserve Zone / Classification shown thus:
Crossings shown thus:
Old Growth Management Area shown thus:
Residences shown thus:
Power Pole shown thus:

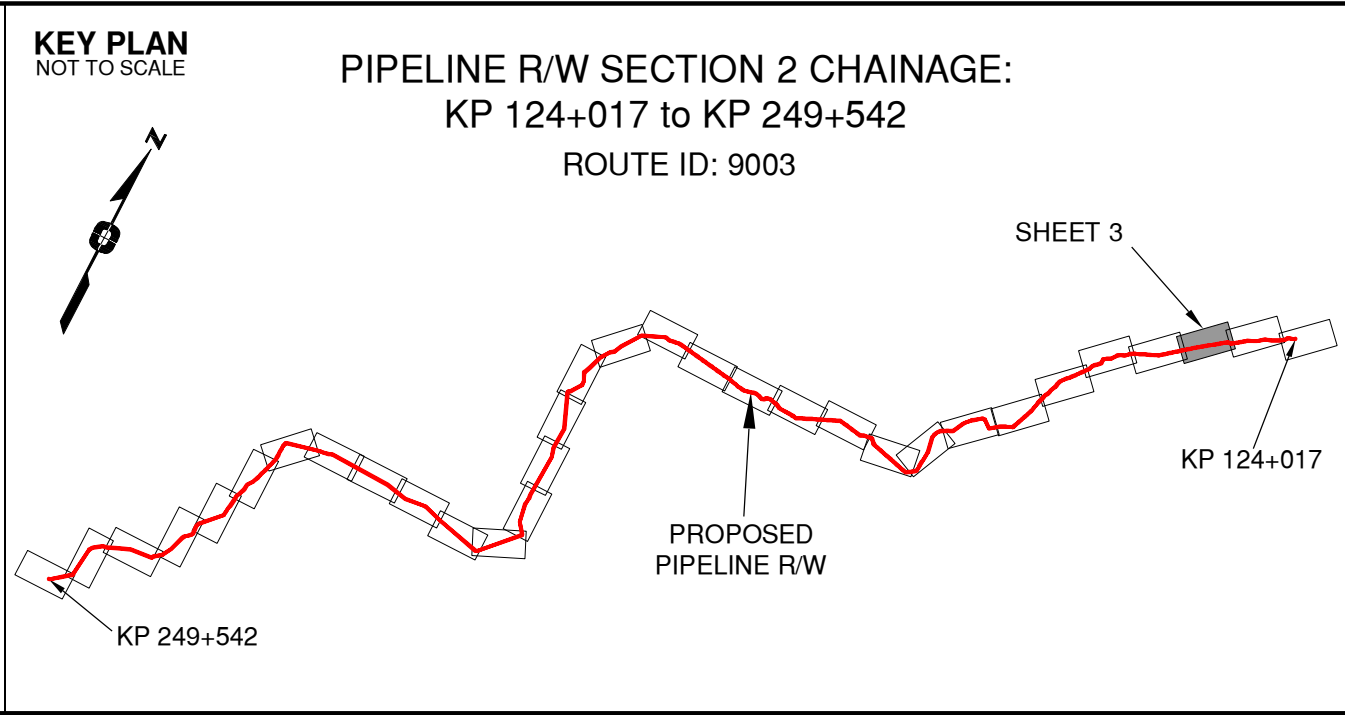

APPROVED BY
PROJECT ENGINEER

STATION	DESCRIPTION	OWNER
W01169	133+142 Trib to Mugaha Creek / S6 / RRZ = 0 RMZ = 20	N 6153163 E 501376 ILMB
W01168	132+912 Trib to Mugaha Creek / S6 / RRZ = 0 RMZ = 20	N 6153308 E 501556 ILMB
W01167	132+785 Trib to Mugaha Creek / S6 / RRZ = 0 RMZ = 20	N 6153387 E 501654 ILMB
W01166	132+493 Trib to Mugaha Creek / S5 / RRZ = 0 RMZ = 30	N 6153571 E 501882 ILMB
W01165	130+264 Trib to Callazon Creek / RRZ = 0 RMZ = 30	N 6154911 E 503660 ILMB
W01164	130+185 Trib to Callazon Creek / RRZ = 0 RMZ = 30	N 6154953 E 503727 ILMB
W01163	129+738 Trib to Callazon Creek / S6 / RRZ = 0 RMZ = 20	N 6155196 E 504103 ILMB
W01159	129+544 Trib to Callazon Creek / RRZ = 0 RMZ = 30	N 6155295 E 504269 ILMB
W01158	129+406 Trib to Callazon Creek / S3 / RRZ = 20 RMZ = 20	N 6155329 E 504399 ILMB
W01157	129+334 Trib to Callazon Creek / S3 / RRZ = 20 RMZ = 20	N 6155333 E 504471 ILMB
No.	STATION DESCRIPTION	NAD 83 UTM ZONE 10 OWNER

TABLE OF CROSSINGS

Prince Rupert Gas Transmission Project

TransCanada
In business to deliver

PRINCE RUPERT GAS TRANSMISSION LTD.

PROPOSED VARIABLE WIDTH (32 to 67m) PIPELINE R/W
FROM b-89-C, 93-O-10 TO a-18-A, 93-N-1
(SHEET CHAINAGE: 129+193 TO 133+167)

Unsurveyed Crown Land, Peace River District

The intended plot size of this plan is 864mm in width by 560mm in height when plotted at a scale of 1: 5000 (use D size sheet)


BCGS: 93N.010, 93O.001/011/012/022/032/033/034/035/045/055/056

FOCUS
Focus Surveys (BC) Limited Partnership
10710 - 100th Avenue Fort St John BC
V1J 1Z3 250.757.0300 www.focus.ca

FOCUS:
AFE: 130275CP02R1
TCPL: 004776-09-ML-03-033
ePASS: 10048782

Sheet 3 of 32

REV. 1

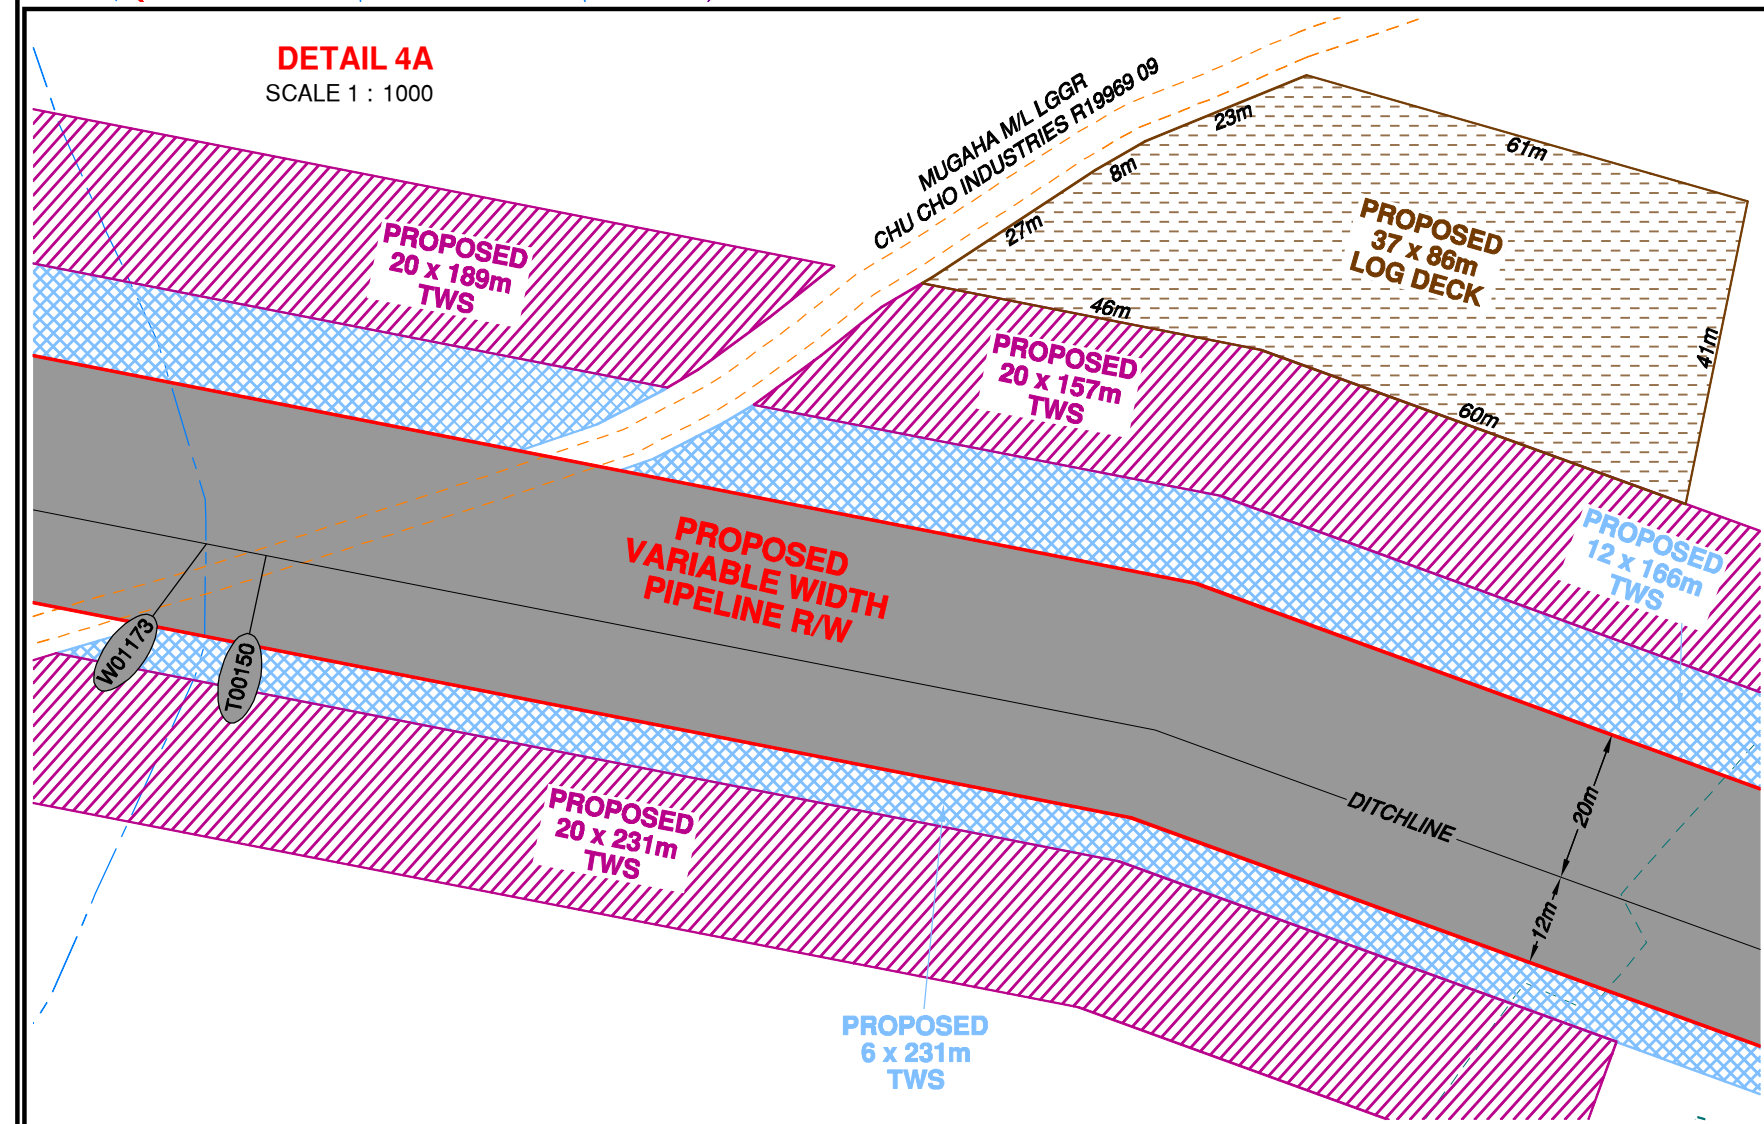

Rev	Revision Description	Date(Yr/M/D)	By
0	Original Plan Prepared	2014/09/12	DC
1	Construction Plan Based on Rev.0 (2014/09/12) Except for New Construction Corridor: Shape, Label, Area Table & ePass	2014/12/31	DC

NOTES:

-Co-ordinates are NAD 83 Grid, UTM Zone 9 and Zone 10. Distances shown are in metres and decimals thereof. Chainages are two-dimensional and are on pipeline direction. Pipeline segment length derived from distance change.

-Fault Lines data has been provided from BGC Engineering Inc. Desktop Study dated December 20, 2013.

-Water crossing information has been provided by Statcan. Wetlands data has been provided by Statcan dated August 29, 2014. Freshwater Atlas wetlands outside of construction corridor have been removed from scenery.

-Cutblock data is confirmed using information from the Government of BC websites for Forest MapView and MapBC.

-This pipeline section is not within the Agricultural Land Reserve.

-Field Survey Completed July 15, 2014

-This plan represents the best information available at the time of survey. Focus Surveys and its employees take no responsibility for the location of any underground conduits, pipes, or other facilities whether shown on or omitted from this plan. All underground installations should be located by the respective authorities prior to construction.

LEGEND

Proposed Pipeline R/W shown thus:

Proposed Temp. Workspaces shown thus:

Proposed Log Decks & Storage Sites shown thus:

Right of Way shown thus:

Roads shown thus:

Highway shown thus:

Railway line shown thus:

Seismic lineal/shown thus:

Recreation Trail shown thus:

Drainages shown thus:

Buried cable shown thus:

Buried pipe shown thus:

Overhead powerline shown thus:

Riparian Reserve Zone shown thus:

Riparian Management Zone shown thus:

Forest Cover Reserve shown thus:

Archaeological site shown thus:

Agricultural Land Reserve by shown thus:

Cat Tenure by shown thus:

Cutback by shown thus:

Fence by shown thus:

Fish/Wildlife Reserve by shown thus:

Grazing Tenure by shown thus:

Mineral Claim by shown thus:

Tree Farm Licence shown thus:

Quarry Reserve by shown thus:

Ungulate Winter Range by shown thus:

Visual Land Inventory shown thus:

Watershed Reserve by shown thus:

Wind Tenure by shown thus:

Woodlot by shown thus:

Fault Line shown thus:

Misc Reserve/Notation by shown thus:

Misc Licence/Permit by shown thus:


Startec Wetland / Classification shown thus:

Wind Tenure by shown thus:

Old Growth Management Area shown thus:

Residences shown thus:



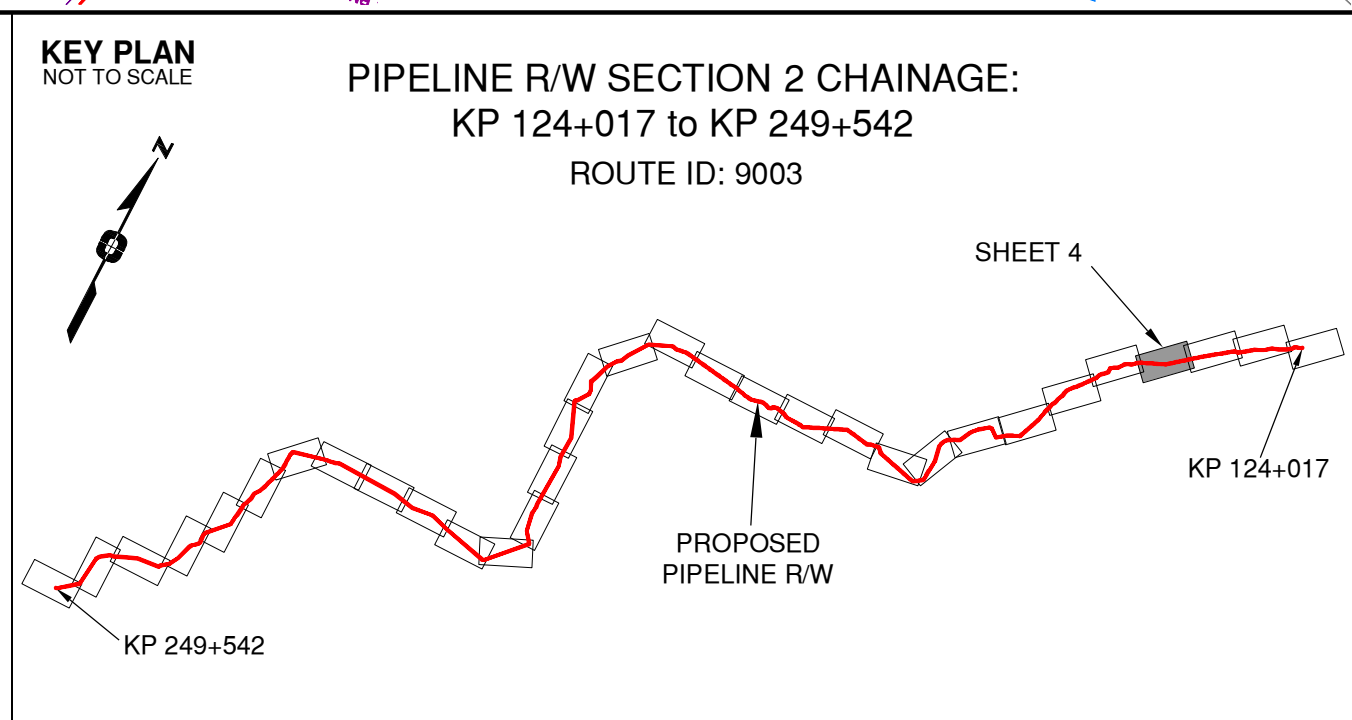


Power Pole shown thus:





APPROVED BY

PROJECT ENGINEER

No.	STATION	DESCRIPTION			
W02134	136+934	Mugaha Creek / S2 / RRZ = 30 RMZ = 20	N 6151205 E 498187	ILMB	
W01172	136+178	Trib to Mugaha Creek / S6 / RRZ = 0 RMZ = 20	N 6151450 E 498893	ILMB	
W01171	135+961	Trib to Mugaha Creek / S6 / RRZ = 0 RMZ = 20	N 6151555 E 499082	ILMB	
W01170	134+549	Trib to Mugaha Creek / S6 / RRZ = 0 RMZ = 20	N 6152280 E 500282	ILMB	
			NAD 83 UTM ZONE 10	OWNER	

		
PRINCE RUPERT GAS TRANSMISSION LTD.		
<p>PROPOSED VARIABLE WIDTH (32 to 67m) PIPELINE R/W FROM b-89-C, 93-O-10 TO a-18-A, 93-N-1 (SHEET CHAINAGE: 133+167 TO 137+168) Unsurveyed Crown Land, Peace River District</p>  <p>The intended plot size of this plan is 864mm in width by 560mm in height when plotted at a scale of 1: 5000 (use D size sheet)</p>		
BCGS: 93N.010, 93O.001/011/012/022/033/034/035/045/055/056		
 Focus Surveys (BC) Limited Partnership 10716 - 100m Avenue, Fort St John BC V1J 1Z3 250.787.0350 www.focus.ca	FOCUS: 130275CP02R1 A#E: 500948 TCPL: 004776-09-ML-03-034 ePASS: 10048782	REV. <div style="font-size: 2em; font-weight: bold; margin: 10px 0;">1</div>

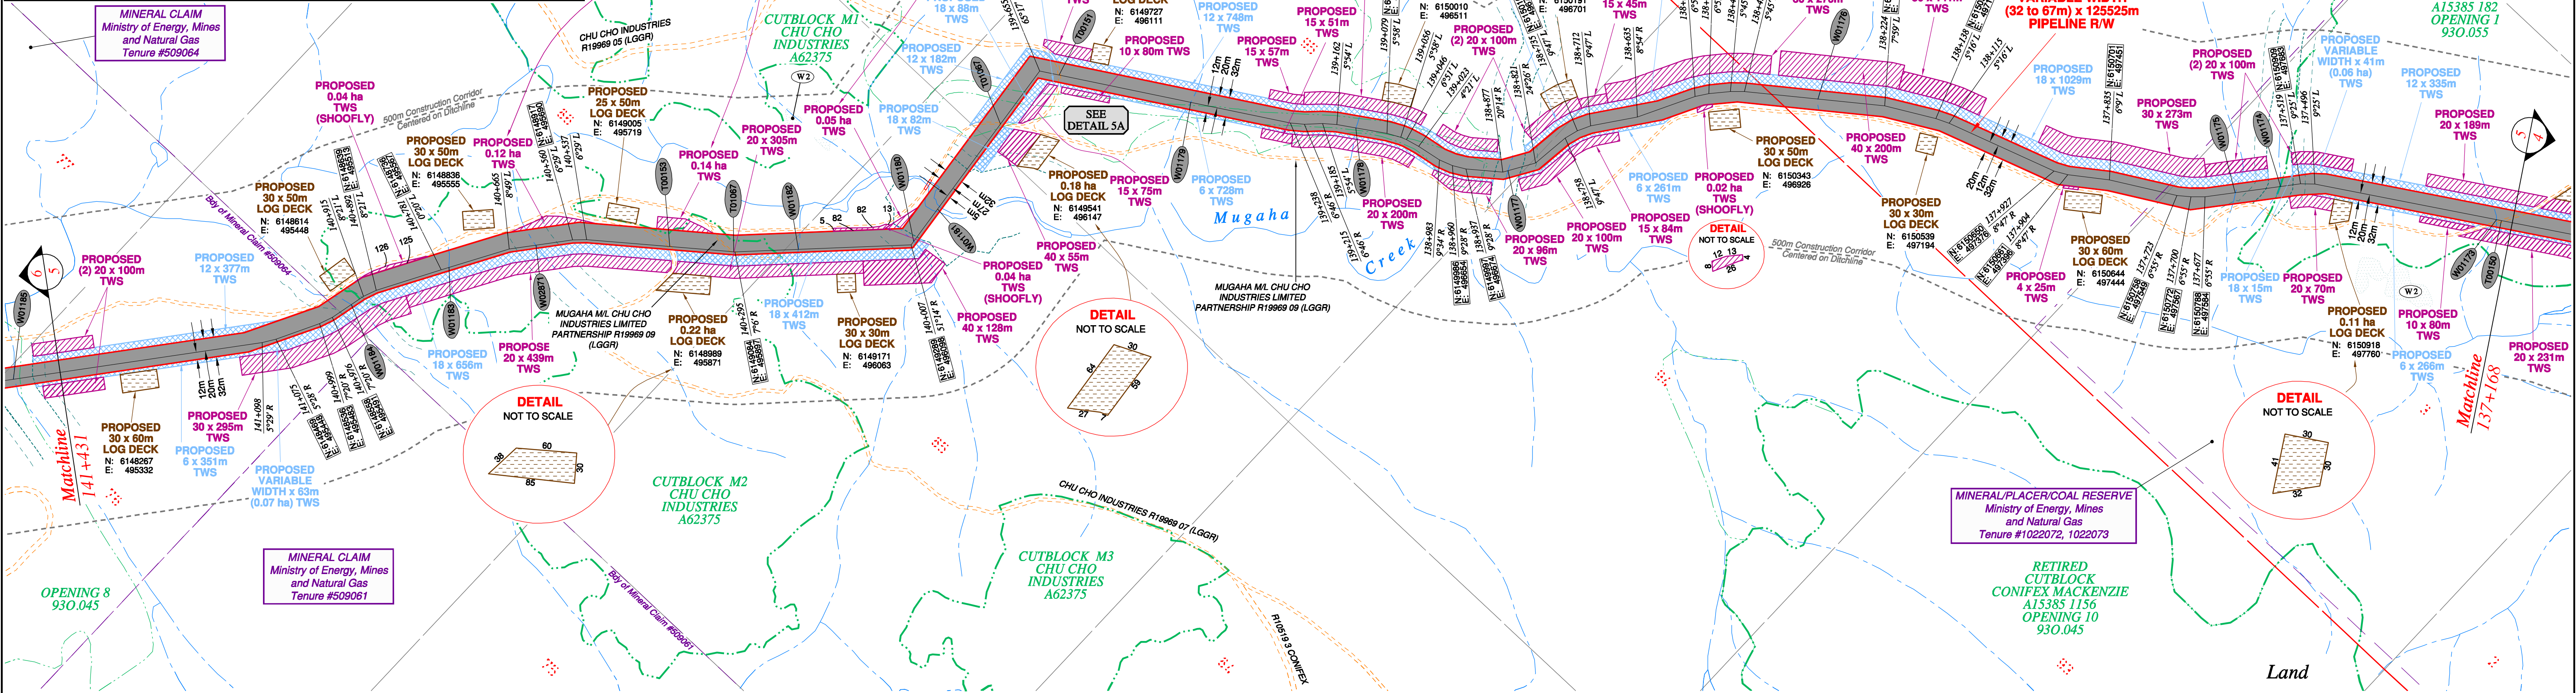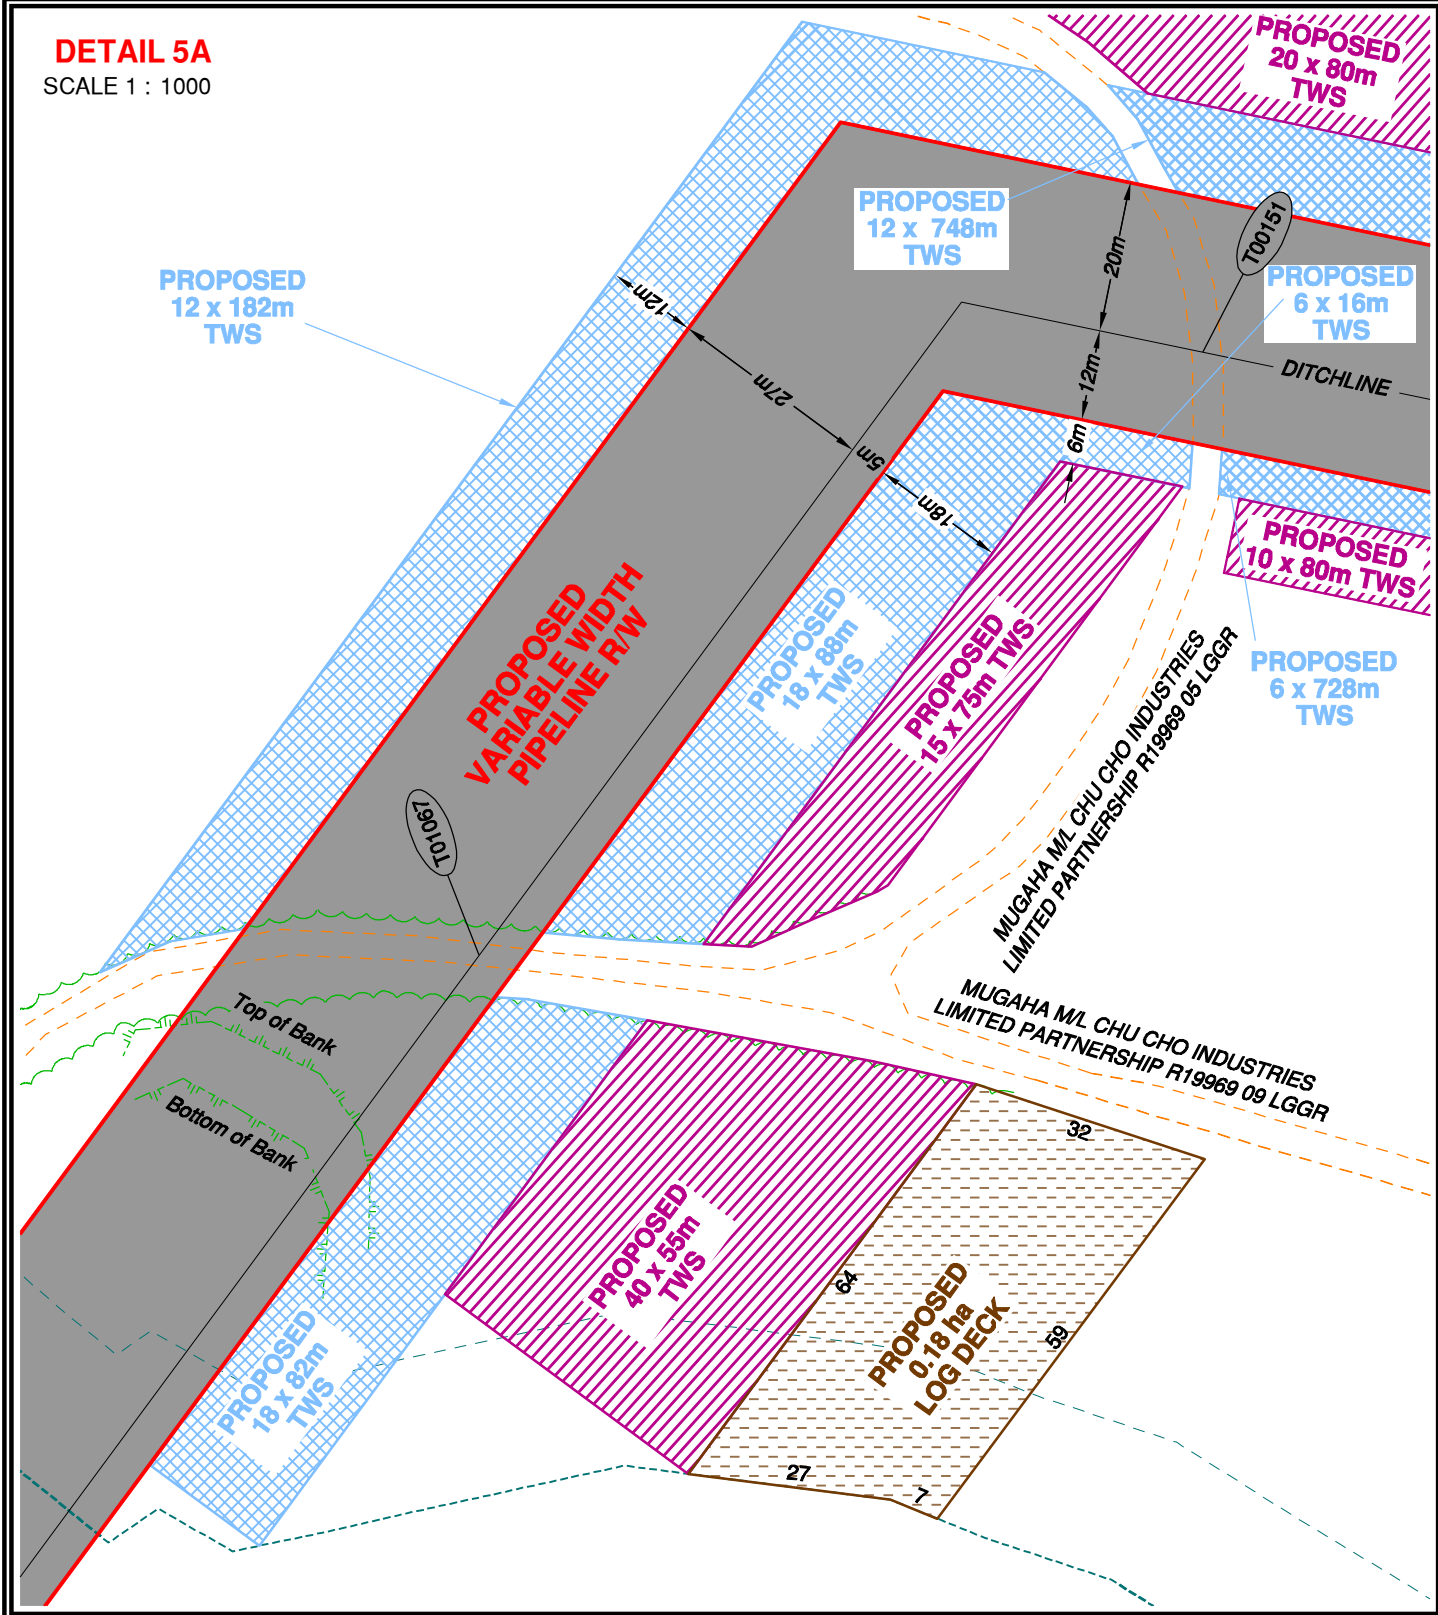


Rev	Revision Description	Date(Y/M/D)	By
0	Original Plan Prepared	2014/09/12	DC
1	Construction Plan Based on Rev.0 (2014/09/12) Except for New Construction Corridor: Shape, Label, Area Table & ePass	2014/12/31	DC

NOTES:

- Co-ordinates are NAD 83 Grid, UTM Zone 9 and Zone 10. Distances shown are in metres and decimals thereof. Chainages are two-dimensional and are in pipeline direction. Pipeline segment length derived from ditchline chainages.
- Fault Lines data has been provided from BGC Engineering Inc. Desktop Study dated December 20, 2013.
- Water crossing information has been provided by Stantec. Wetlands data has been provided by Stantec dated August 29, 2014. Freshwater Atlas wetlands outside of construction corridor have been removed from scenery.
- Cutblock data is confirmed using information from the Government of BC websites for Forest MapView and MapBC.
- This pipeline section is not within the Agricultural Land Reserve.
- Field Survey Completed July 15, 2014
- This plan represents the best information available at the time of survey. Focus Surveys and its employees take no responsibility for the location of any underground conduits, pipes, or other facilities whether shown on or omitted from this plan. All underground installations should be located by the respective authorities prior to construction.

LEGEND
Proposed Pipeline R/W shown thus:
Proposed Temp. Workspaces shown thus: TWS / TWS
Proposed Log Decks & Storage Sites shown thus:
Right of Way shown thus:
Roads shown thus:
Highway shown thus:
Railway line shown thus:
Seismic line/trail shown thus:
Recreation Tenure shown thus:
Drainages shown thus:
Buried cable shown thus:
Buried pipe shown thus:
Overhead powerline shown thus:
Riparian Reserve Zone shown thus:
Riparian Management Zone shown thus:
Forest Cover Reserve shown thus:
Archaeological site shown thus:
Agricultural Land Reserve shown thus:
Coal Tenure shown thus:
Cutblock shown thus:
Fence body shown thus:
Fish/Wildlife Reserve body shown thus:
Grazing Tenure body shown thus:
Mineral Claim body shown thus:
Tree Farm Licence shown thus:
Quarry Reserve body shown thus:
Ungulate Winter Range body shown thus:
Visual Land Inventory shown thus:
Watershed Reserve body shown thus:
Wind Tenure body shown thus:
Woodlot body shown thus:
Fault Line shown thus:
Misc. Reserve/Notation body shown thus:
Misc. Licence/Permit body shown thus:
Crossings shown thus:
Old Growth Management Area shown thus:
Residences shown thus:
Power Pole shown thus:

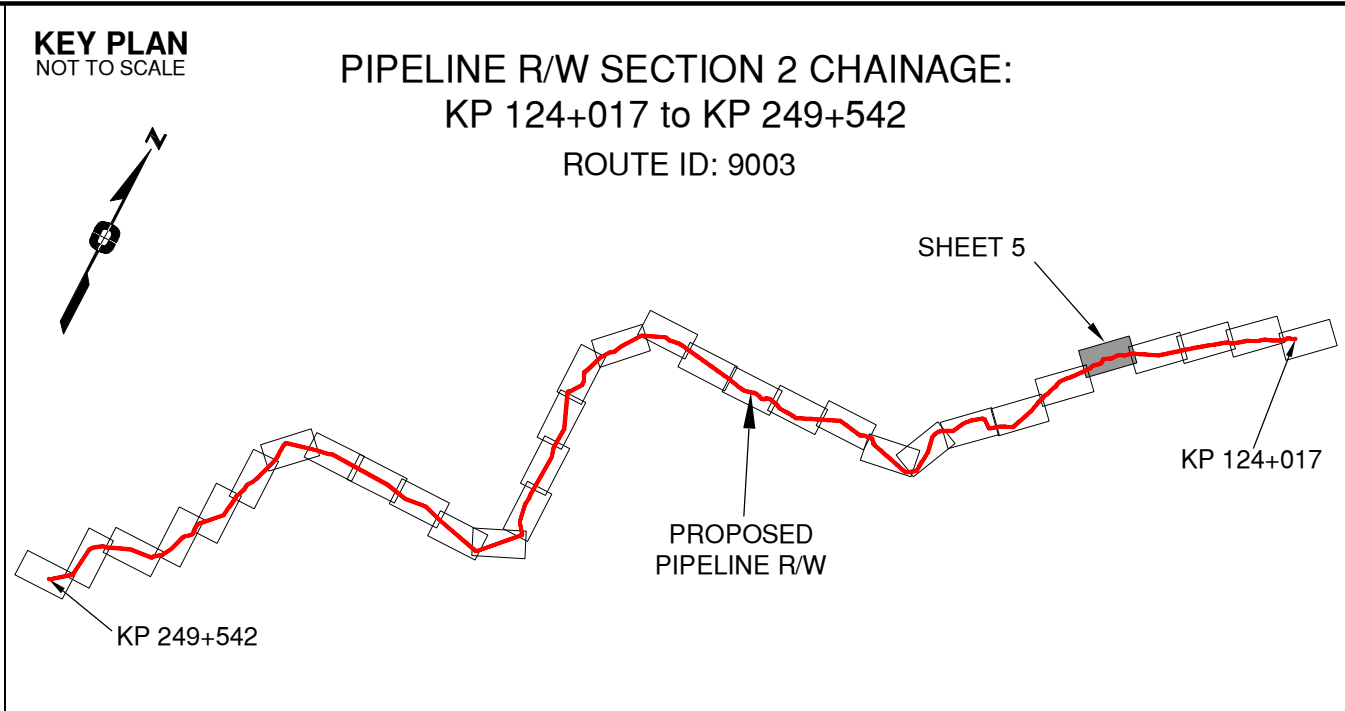

APPROVED BY
PROJECT ENGINEER

STATION	DESCRIPTION	OWNER
W01184	140+938 Trib to Mugaha Creek / S6 / RRZ = 0 RMZ = 20	N 6148594 E 496499
W01183	140+767 Trib to Mugaha Creek / Non-classified drainage / RRZ = 0 RMZ = 0	N 6148747 E 495574
W02871	140+620 Trib to Mugaha Creek / S4 / RRZ = 0 RMZ = 30	N 6148870 E 496563
T00153	140+401 Forestry Road / LGGR / R19969 07	N 6149018 E 495813
T01067	140+297 Forestry Road / LGGR / R19969 02	N 6149083 E 495895
W01182	140+191 Trib to Mugaha Creek / Non-classified drainage / RRZ = 0 RMZ = 0	N 6149158 E 495969
W01180	140+000 Trib to Mugaha Creek / S5 / RRZ = 0 RMZ = 30	N 6149296 E 496098
W01181	139+934 Mugaha Creek / S1 / RRZ = 50 RMZ = 20	N 6149361 E 496090
T00152	139+762 Forestry Road (Mugaha ML) / LGGR / R19969 09	N 6149532 E 496070
T00151	139+623 Forestry Road / LGGR / R19969 05	N 6149656 E 496085
W01179	139+403 Trib to Mugaha Creek / No visible channel	N 6149770 E 496272
W01178	139+130 Trib to Mugaha Creek / No visible channel	N 6149923 E 496497
W01177	138+967 Trib to Mugaha Creek / S3 / RRZ = 20 RMZ = 20	N 6150042 E 496726
W01176	138+332 Trib to Mugaha Creek / Non-classified drainage / RRZ = 0 RMZ = 0	N 6150472 E 497015
W01175	137+626 Trib to Mugaha Creek / Non-classified drainage / RRZ = 0 RMZ = 0	N 6150826 E 497615
W01174	137+552 Trib to Mugaha Creek / S3 / RRZ = 20 RMZ = 20	N 6150884 E 497662
W01173	137+194 Trib to Mugaha Creek / Non-classified drainage / RRZ = 0 RMZ = 0	N 6151085 E 497956
T00150	137+186 Forestry Road (Mugaha ML) / LGGR / R19969 09	N 6151089 E 497963
No.	STATION DESCRIPTION	NAD 83 UTM ZONE 10

Prince Rupert Gas Transmission Project

TransCanada
In business to deliver

PRINCE RUPERT GAS TRANSMISSION LTD.

PROPOSED VARIABLE WIDTH (32 to 67m) PIPELINE R/W
FROM b-89-C, 93-O-10 TO a-18-A, 93-N-1
(SHEET CHAINAGE: 137+168 TO 141+431)

Unsurveyed Crown Land, Peace River District

The intended plot size of this plan is 864mm in width by 560mm in height when plotted at a scale of 1 : 5000 (use D size sheet)


BCGS: 93N.010, 93O.001/011/012/022/032/033/034/035/045/055/056

FOCUS
Focus Surveys (BC) Limited Partnership
10710 - 100th Avenue Fort St John BC
V1J 1Z3 250.757.0300 www.focus.ca

FOCUS: 130275CP02R1
AFE: 500948
TCPL: 004776-09-ML-03-035
ePASS: 10048782

Sheet 5 of 32

REV.
1

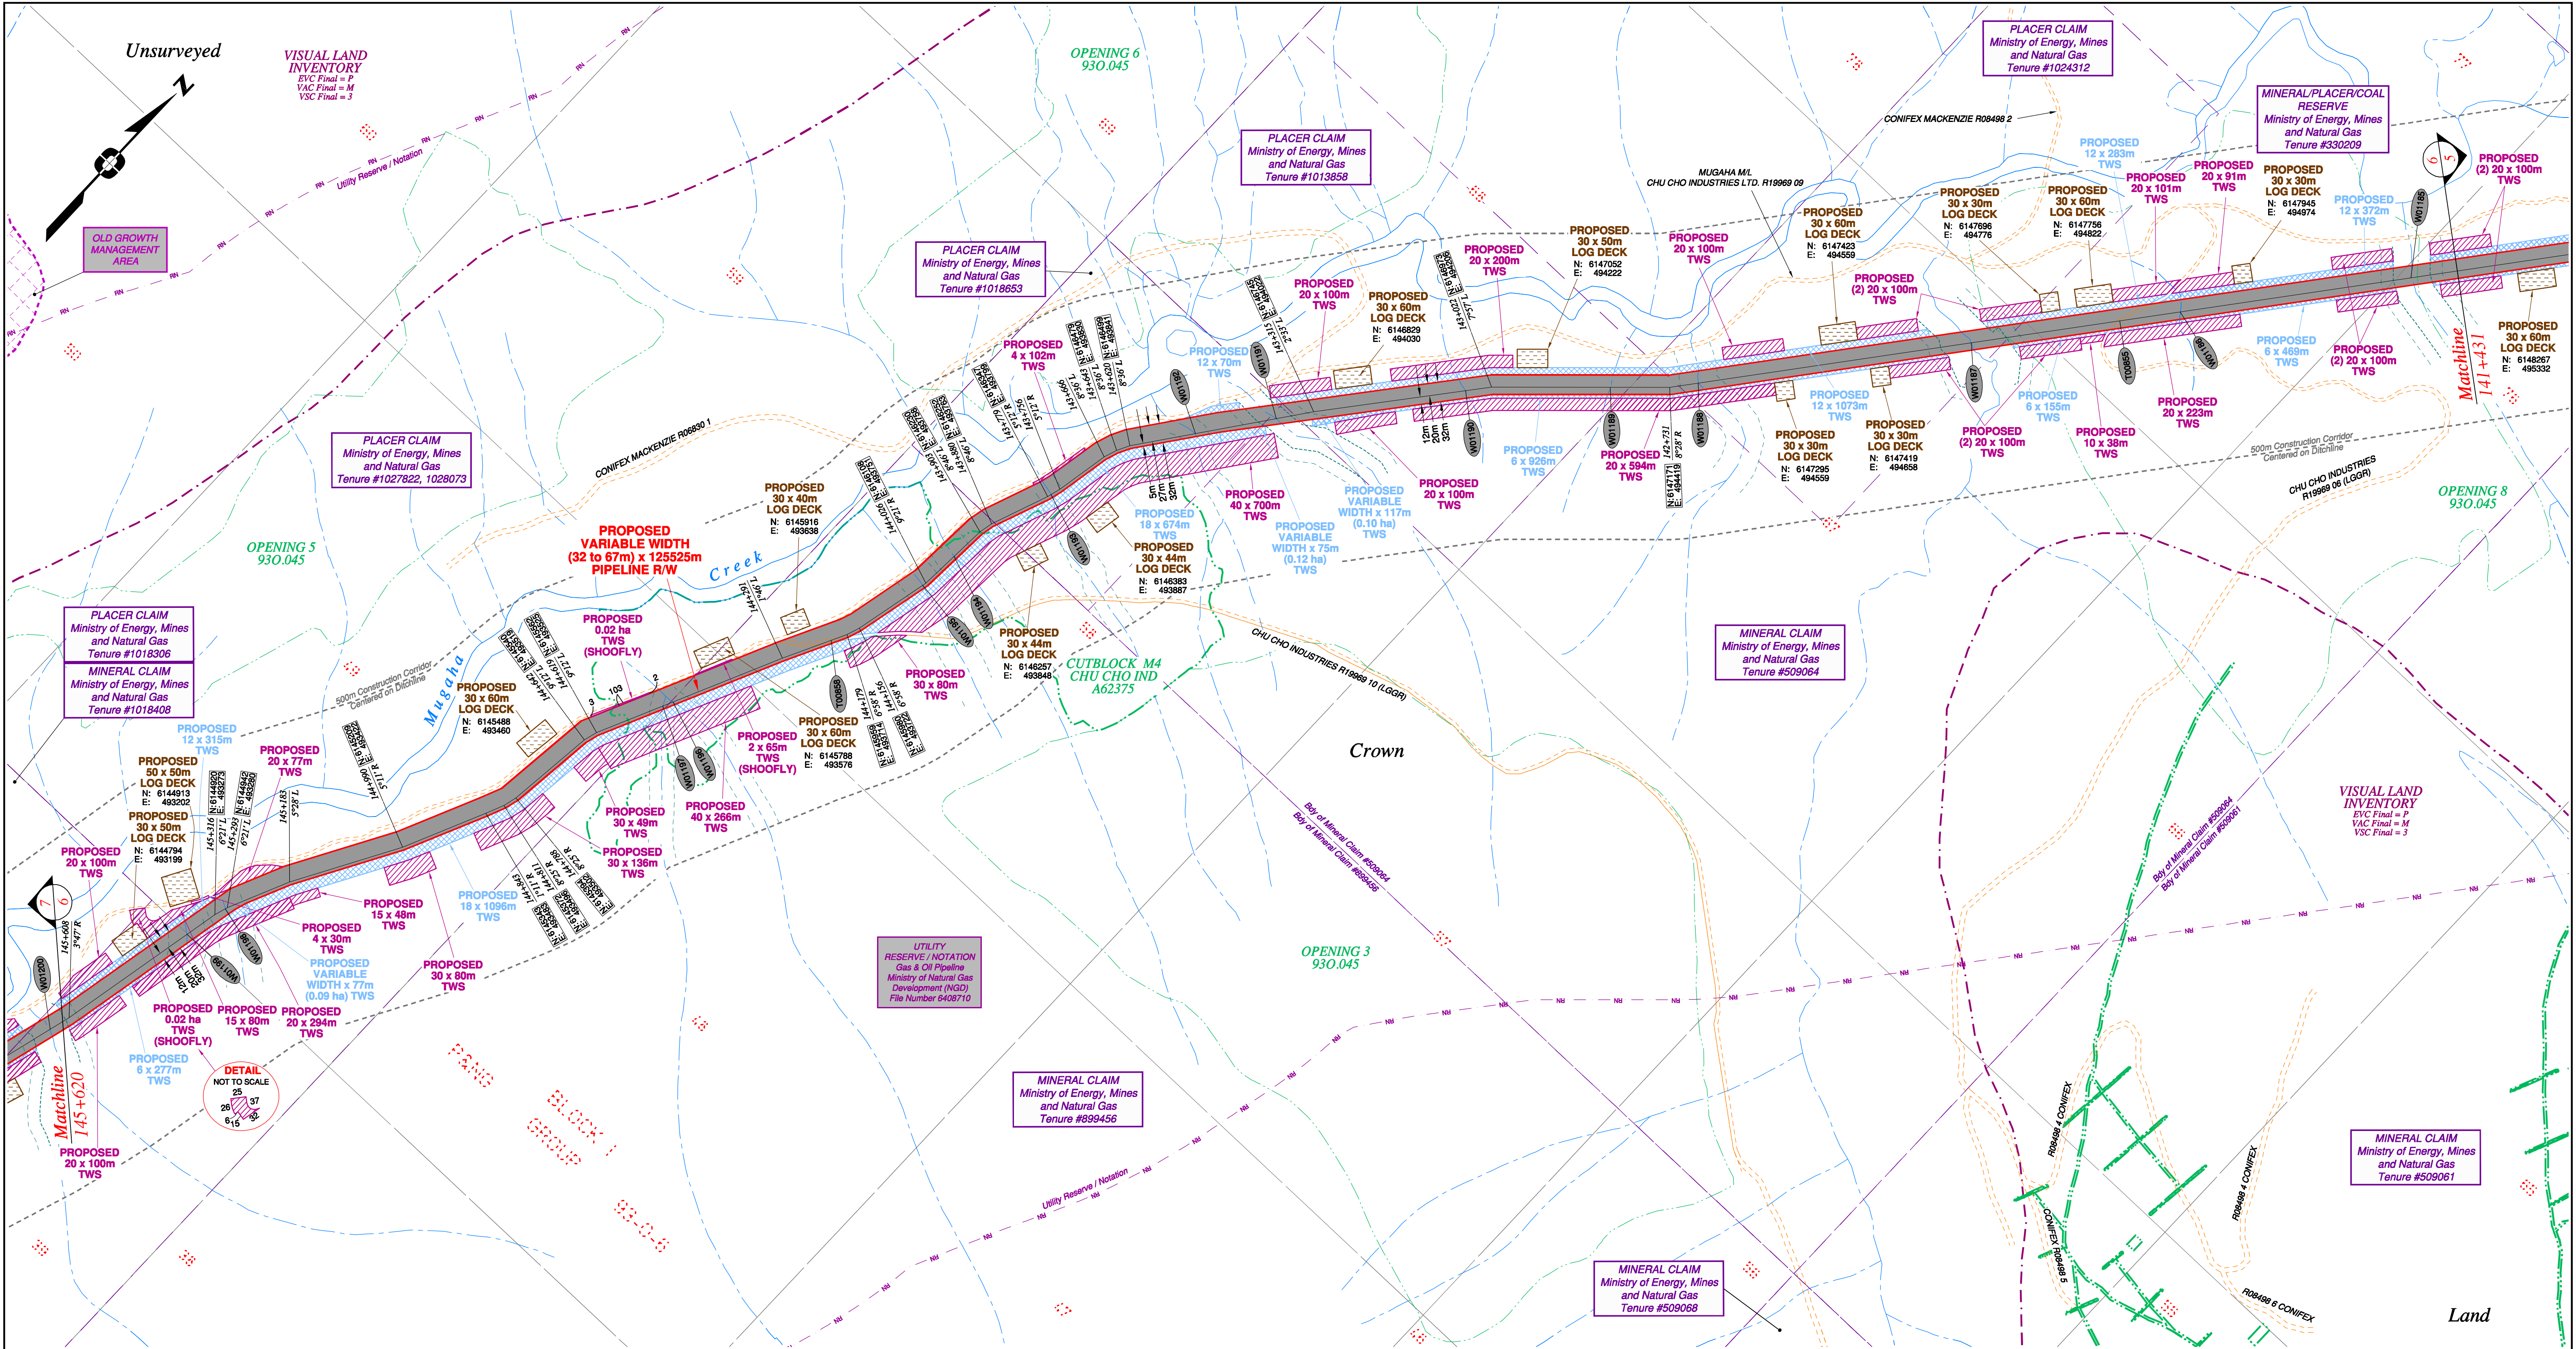


Rev	Revision Description	Date(Y/M/D)	By
0	Original Plan Prepared	2014/09/12	DC
1	Construction Plan Based on Rev.0 (2014/09/12) Except for New Construction Corridor: Shape, Label, Area Table & ePASS	2014/12/31	DC

NOTES:

- Co-ordinates are NAD 83 Grid, UTM Zone 9 and Zone 10. Distances shown are in metres and decimals thereof. Chainages are two-dimensional and are on pipeline ditchline. Pipeline segment length derived from ditchline chainages.
- Fault Lines data has been provided from BGC Engineering Inc. Desktop Study dated December 20, 2013.
- Water crossing information has been provided by Stantec. Wetlands data has been provided by Stantec dated August 29, 2014. Freshwater Atlas wetlands outside of construction corridor have been removed from scenery.
- Cutblock data is confirmed using information from the Government of BC websites for Forest MapView and MapBC.
- This pipeline section is not within the Agricultural Land Reserve.
- Field Survey Completed July 15, 2014
- This plan represents the best information available at the time of survey. Focus Surveys and its employees take no responsibility for the location of any underground conduits, pipes, or other facilities whether shown on or omitted from this plan. All underground installations should be located by the respective authorities prior to construction.

LEGEND
Proposed Pipeline R/W shown thus:
Proposed Temp. Workspaces shown thus:
Proposed Log Decks & Storage Sites shown thus:
Right of Way shown thus:
Roads shown thus:
Highway shown thus:
Railway line shown thus:
Seismic line/trail shown thus:
Recreation Tenure shown thus:
Drainages shown thus:
Buried cable shown thus:
Buried pipe shown thus:
Overhead powerline shown thus:
Riparian Reserve Zone shown thus:
Riparian Management Zone shown thus:
Forest Cover Reserve shown thus:
Archaeological site shown thus:
Agricultural Land Reserve shown thus:
Coal Tenure bdy shown thus:
Cutblock bdy shown thus:
Fence bdy shown thus:
Fish/Wildlife Reserve bdy shown thus:
Grazing Tenure bdy shown thus:
Mineral Claim bdy shown thus:
Tree Farm Licence shown thus:
Quarry Reserve bdy shown thus:
Ungulate Winter Range bdy shown thus:
Visual Land Inventory shown thus:
Watershed Reserve bdy shown thus:
Wind Tenure bdy shown thus:
Woodlot bdy shown thus:
Fault Line shown thus:
Misc. Reserve/Notation bdy shown thus:
Misc. Licence/Permit bdy shown thus:
Stantec Wetland / Classification shown thus:
Crossings shown thus:
Old Growth Management Area shown thus:
Residences shown thus:
Power Pole shown thus:

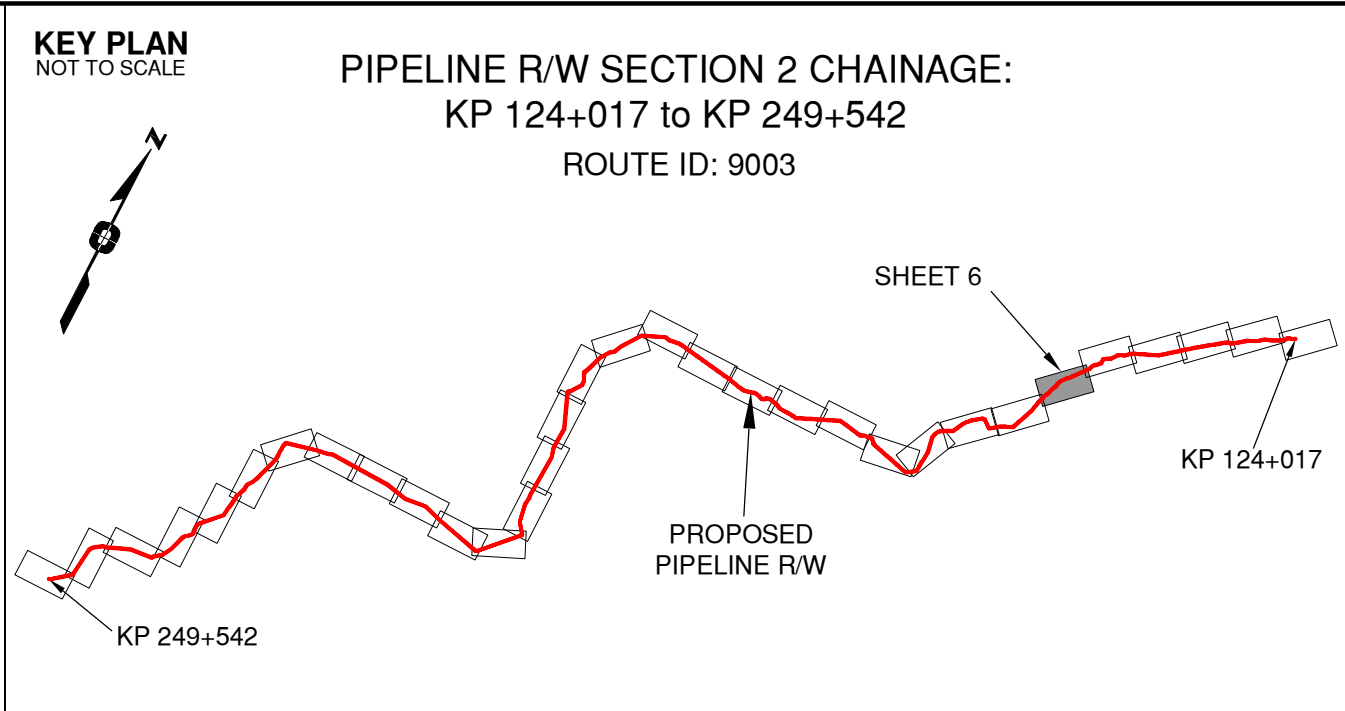

APPROVED BY
PROJECT ENGINEER

STATION	DESCRIPTION	OWNER
W01199	145+372 Trib to Mugah Creek / S4 / RRZ = 0 RMZ = 30	N 6144865 E 493262 ILMB
W01198	145+296 Trib to Mugah Creek / S4 / RRZ = 0 RMZ = 30	N 6144938 E 493279 ILMB
W01197	144+501 Trib to Mugah Creek / S6 / RRZ = 0 RMZ = 20	N 6145668 E 493574 ILMB
W01196	144+484 Trib to Mugah Creek / S6 / RRZ = 0 RMZ = 20	N 6145684 E 493582 ILMB
T00858	144+206 Forestry Road / LGGR / R19969 10	N 6145934 E 493702 Chu Cho Ind. Ltd. Partnership
W01195	144+031 Trib to Mugah Creek / S4 / RRZ = 0 RMZ = 30	N 6146102 E 493749 ILMB
W01194	143+961 Trib to Mugah Creek / S5 / RRZ = 0 RMZ = 30	N 6146171 E 493755 ILMB
W01193	143+772 Trib to Mugah Creek / S6 / RRZ = 0 RMZ = 20	N 6146353 E 493801 ILMB
W01192	143+511 Trib to Mugah Creek / S6 / RRZ = 0 RMZ = 20	N 6146587 E 493905 ILMB
W01191	143+377 Trib to Mugah Creek / S3 / RRZ = 20 RMZ = 20	N 6146695 E 493985 ILMB
W01190	143+054 Trib to Mugah Creek / Non-classified drainage / RRZ = 0 RMZ = 0	N 6146940 E 494179 ILMB
W01189	142+827 Trib to Mugah Creek / Non-classified drainage / RRZ = 0 RMZ = 0	N 6147105 E 494348 ILMB
W01188	142+683 Trib to Mugah Creek / S5 / RRZ = 0 RMZ = 30	N 6147208 E 494448 ILMB
W01187	142+233 Trib to Mugah Creek / S2 / RRZ = 30 RMZ = 20	N 6147561 E 494728 ILMB
T00855	141+987 Forestry Road / LGGR / R19969 06	N 6147753 E 494881 Chu Cho Ind. Ltd. Partnership
W01186	141+887 Trib to Mugah Creek / Non-classified drainage / RRZ = 0 RMZ = 0	N 6147831 E 494943 ILMB
W01185	141+507 Trib to Mugah Creek / S2 / RRZ = 30 RMZ = 20	N 6148129 E 495180 ILMB
No.	NAD 83 UTM ZONE 10	OWNER

TABLE OF CROSSINGS

Prince Rupert Gas Transmission Project

PRINCE RUPERT GAS TRANSMISSION LTD.

PROPOSED VARIABLE WIDTH (32 to 67m) PIPELINE R/W FROM b-89-C, 93-O-10 TO a-18-A, 93-N-1 (SHEET CHAINAGE: 141+431 TO 145+620)

Unsurveyed Crown Land, Peace River District

The intended plot size of this plan is 864mm in width by 560mm in height when plotted at a scale of 1: 5000 (use D size sheet)


BCGS: 93N.010, 93O.001/011/012/022/032/033/034/035/045/055/056

FOCUS Focus Surveys (BC) Limited Partnership 10715 - 100th Avenue Fort St John BC V1J 1Z3 250.757.0300 www.focus.ca

FOCUS: 130275CP02R1 500948
AFCL: 004776-09-ML-03-036
TCPL: 10048782
ePASS:

Sheet 6 of 32

REV. 1

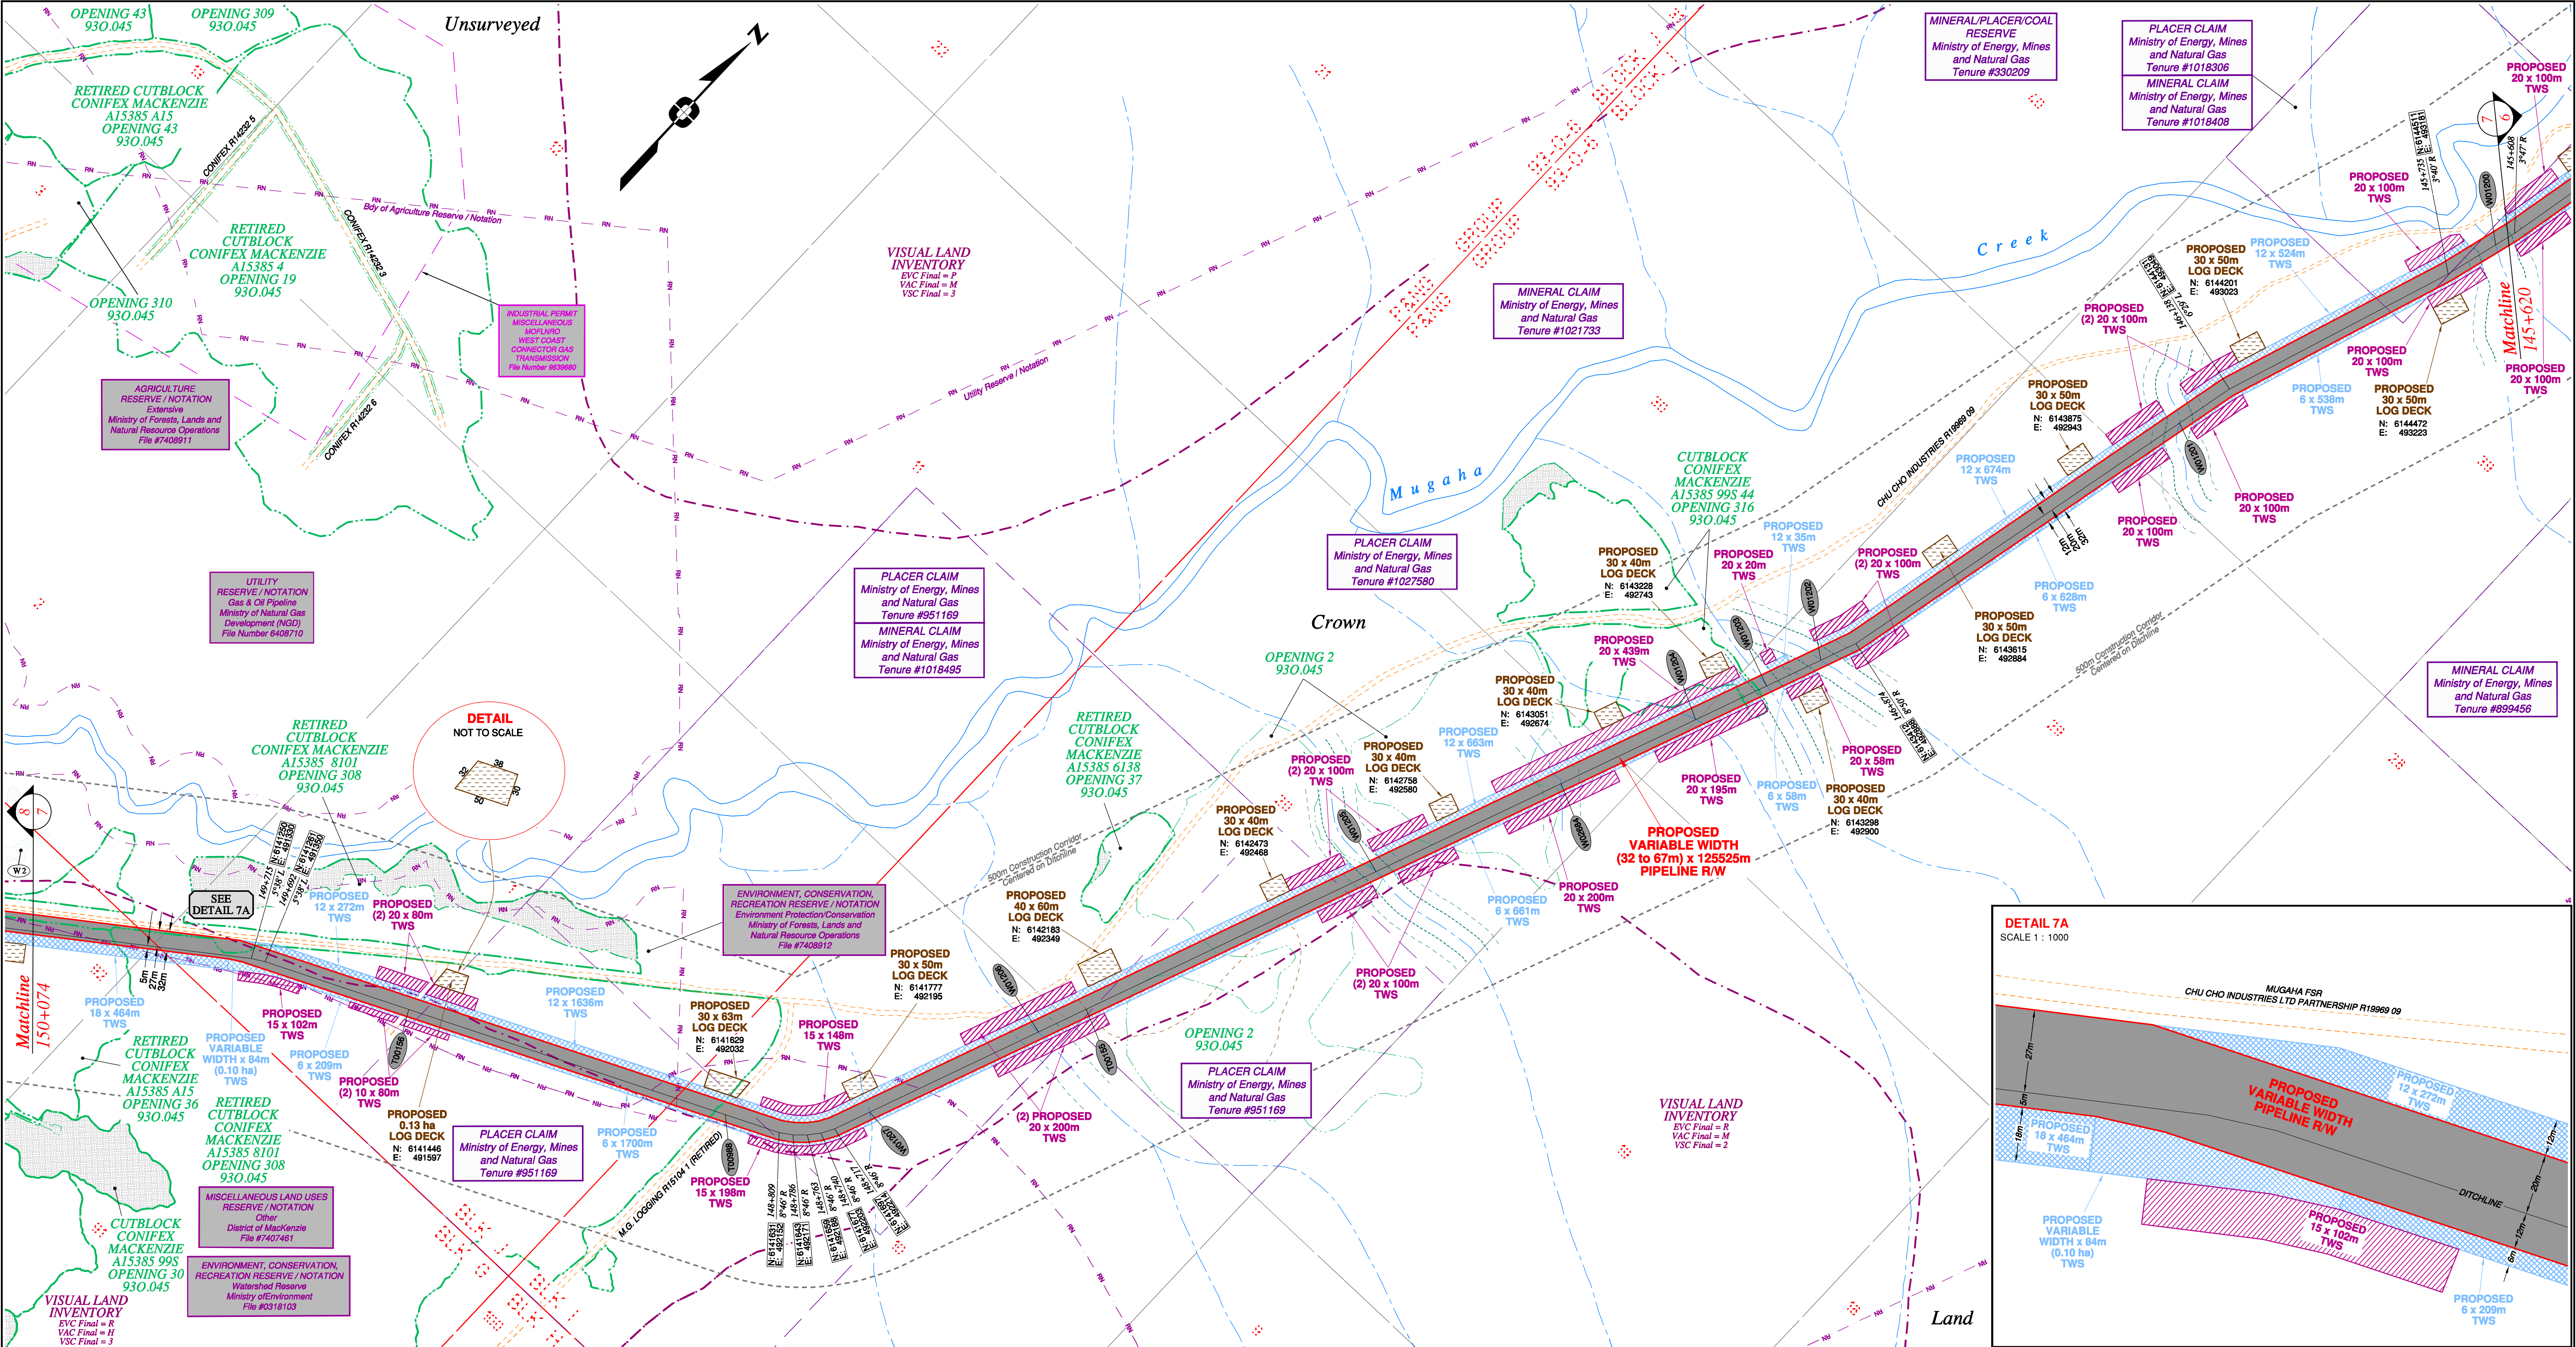


Rev	Revision Description	Date(Y/M/D)	By
0	Original Plan Prepared	2014/09/12	DC
1	Construction Plan Based on Rev.0 (2014/09/12) Except for New Construction Corridor: Shape, Label, Area Table & ePass	2014/12/31	DC

NOTES:

- Co-ordinates are NAD 83 Grid, UTM Zone 9 and Zone 10. Distances shown are in metres and decimals thereof. Chainages are two-dimensional and are on pipeline ditchline. Pipeline segment length derived from ditchline chainages.
- Fault Lines data has been provided from BGC Engineering Inc. Desktop Study dated December 20, 2013.
- Water crossing information has been provided by Stantec. Wetlands data has been provided by Stantec dated August 29, 2014. Freshwater Atlas wetlands outside of construction corridor have been removed from scenery.
- Cutblock data is confirmed using information from the Government of BC websites for Forest MapView and MapBC.
- This pipeline section is not within the Agricultural Land Reserve.
- Field Survey Completed July 15, 2014
- This plan represents the best information available at the time of survey. Focus Surveys and its employees take no responsibility for the location of any underground conduits, pipes, or other facilities whether shown on or omitted from this plan. All underground installations should be located by the respective authorities prior to construction.

LEGEND
Proposed Pipeline R/W shown thus:
Proposed Temp. Workspaces shown thus:
Proposed Log Decks & Storage Sites shown thus:
Right of Way shown thus:
Roads shown thus:
Highway shown thus:
Railway line shown thus:
Seismic line/trail shown thus:
Recreation Tenure shown thus:
Drainages shown thus:
Buried cable shown thus:
Buried pipe shown thus:
Overhead powerline shown thus:
Riparian Reserve Zone shown thus:
Riparian Management Zone shown thus:
Forest Cover Reserve shown thus:
Archaeological site shown thus:
Agricultural Land Reserve bdy shown thus:
Coal Tenure bdy shown thus:
Cutblock bdy shown thus:
Fence bdy shown thus:
Fish/Wildlife Reserve bdy shown thus:
Grazing Tenure bdy shown thus:
Mineral Claim bdy shown thus:
Tree Farm Licence shown thus:
Quarry Reserve bdy shown thus:
Ungulate Winter Range bdy shown thus:
Visual Land Inventory shown thus:
Watershed Reserve bdy shown thus:
Wind Tenure bdy shown thus:
Woodlot bdy shown thus:
Fault Line shown thus:
Misc. Reserve/Notation bdy shown thus:
Misc. Licence/Permit bdy shown thus:
Stantec Wetland / Classification shown thus:
Crossings shown thus:
Old Growth Management Area shown thus:
Residences shown thus:
Power Pole shown thus:

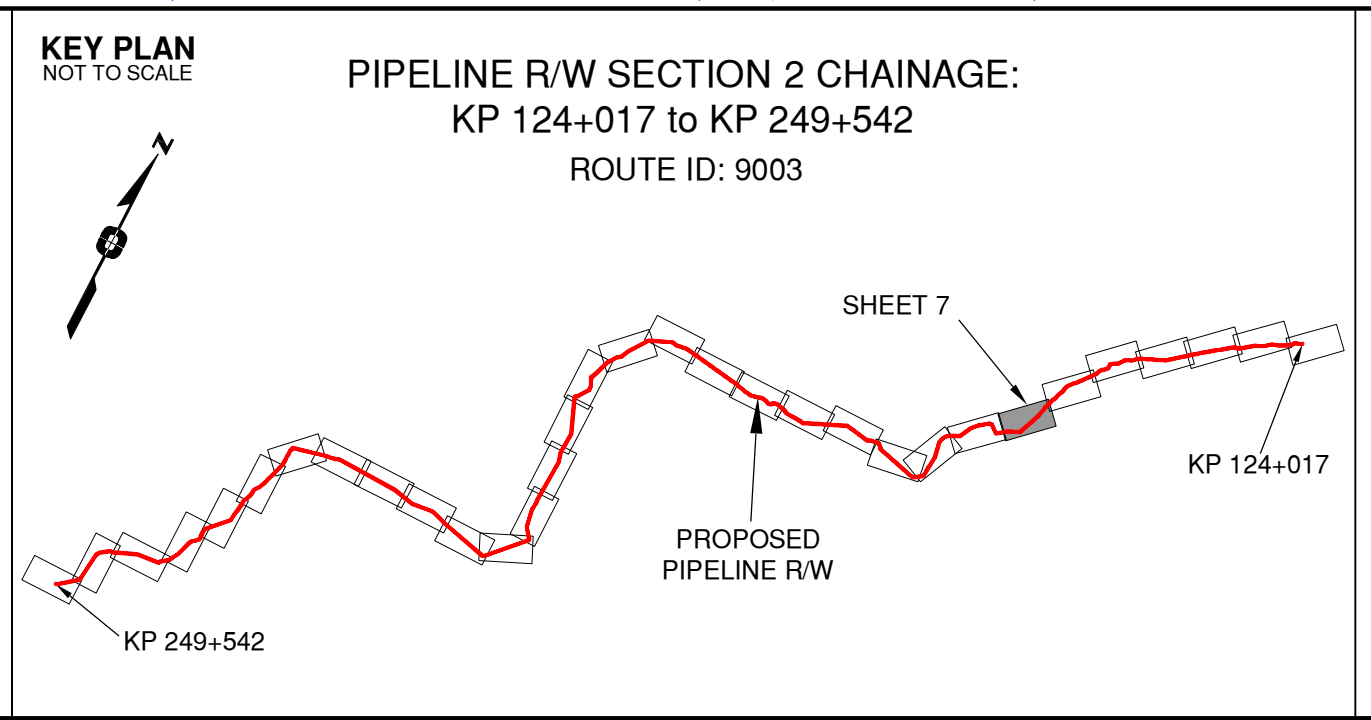

APPROVED BY

PROJECT ENGINEER

STATION	DESCRIPTION	OWNER
T00156	149+445	Trail / Condition Unknown
T00988	148+901	Forestry Road / Condition Unknown / R15104 1 (Retired)
W01207	148+653	Trib to Mugaha Creek / No visible channel
W01206	148+349	Trib to Mugaha Creek / S4 / RRZ = 0 RMZ = 30
T00155	149+263	Trail / Condition Unknown
W01205	147+740	Trib to Mugaha Creek / S3 / RRZ = 20 RMZ = 20
W02694	147+406	Trib to Mugaha Creek / S4 / RRZ = 0 RMZ = 30
W01204	147+162	Trib to Mugaha Creek / Non-classified drainage / RRZ = 0 RMZ = 0
W01203	147+035	Trib to Mugaha Creek / S3 / RRZ = 20 RMZ = 20
W01202	146+937	Trib to Mugaha Creek / S3 / RRZ = 20 RMZ = 20
W01201	146+236	Trib to Mugaha Creek / S3 / RRZ = 20 RMZ = 20
W01200	145+644	Trib to Mugaha Creek / S2 / RRZ = 30 RMZ = 20
No.	STATION	DESCRIPTION

Prince Rupert Gas Transmission Project

PRINCE RUPERT GAS TRANSMISSION LTD.

PROPOSED VARIABLE WIDTH (32 to 67m) PIPELINE R/W FROM b-89-C, 93-O-10 TO a-18-A, 93-N-1 (SHEET CHAINAGE: 145+620 TO 150+074)

Unsurveyed Crown Land, Peace River District

The intended plot size of this plan is 864mm in width by 560mm in height when plotted at a scale of 1: 5000 (use D size sheet)


BCGS: 93N.010, 93O.001/011/012/022/032/033/034/035/045/055/056

FOCUS
Focus Surveys (BC) Limited Partnership
10710 - 100th Avenue Fort St. John BC
V1J 1Z3 250.787.0300 www.focus.ca

FOCUS:
AFE: 130275CP02R1
TCPL: 004776-09-ML-03-037
ePASS: 10048782

Sheet 7 of 32

REV. 1

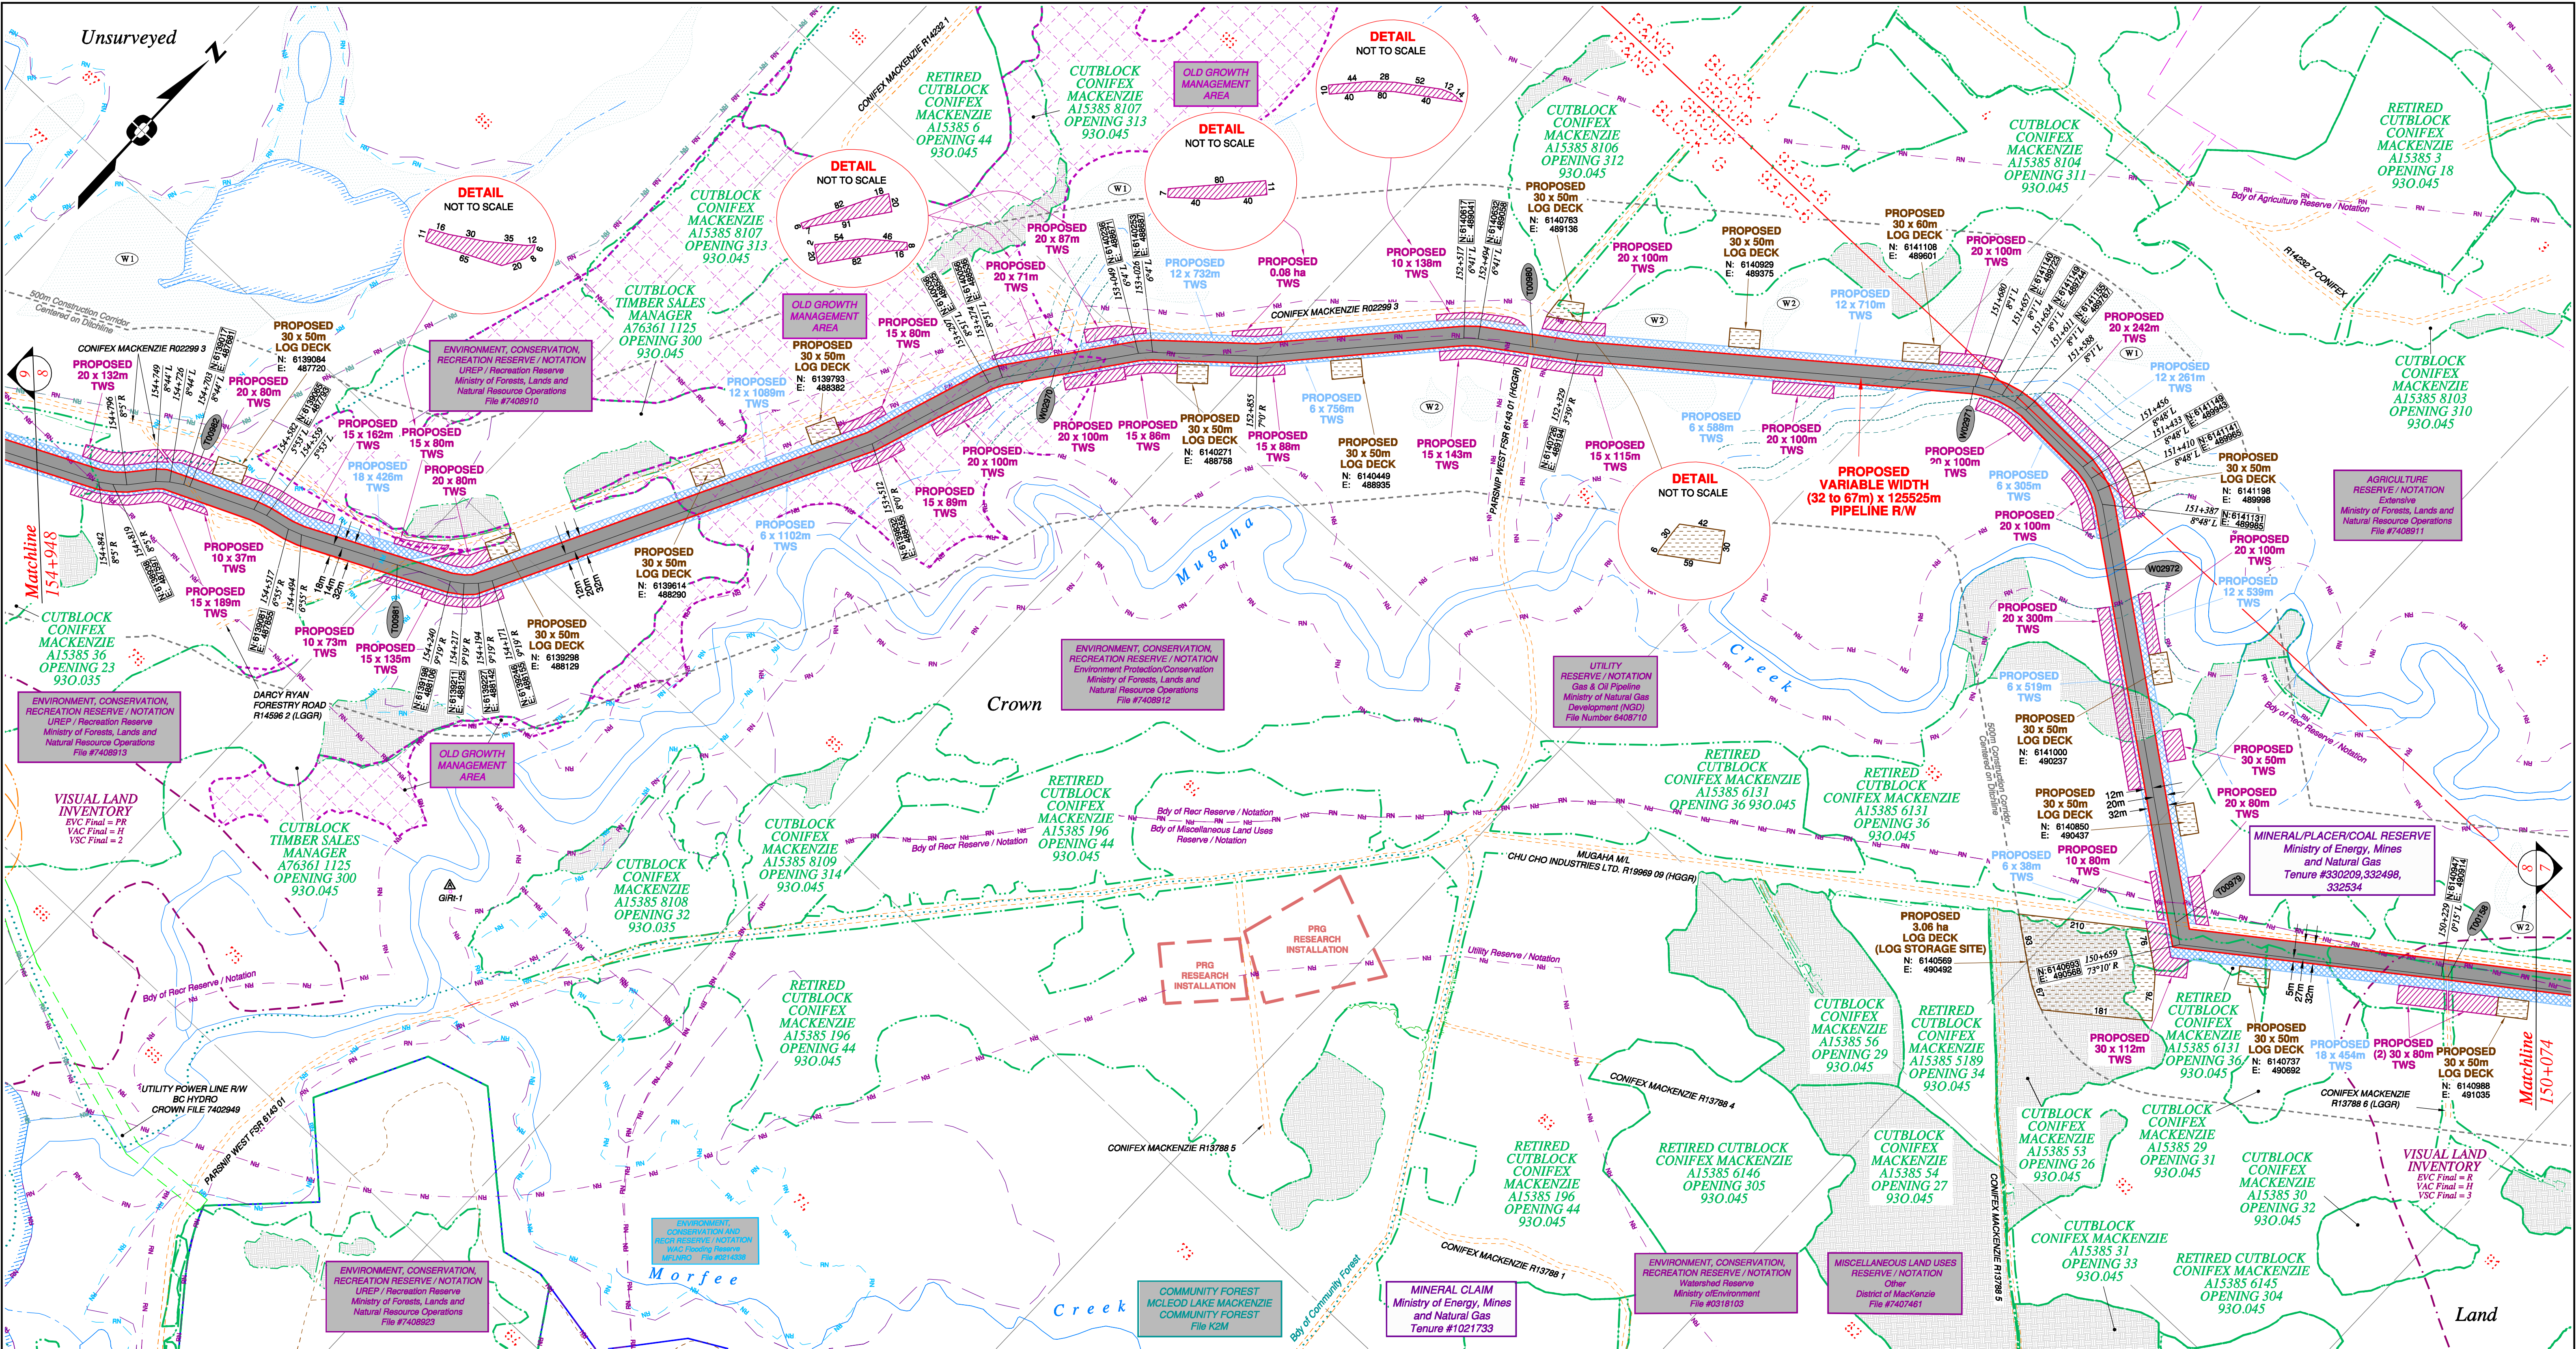


Rev	Revision Description	Date(Y/M/D)	By
0	Original Plan Prepared	2014/09/12	DC
1	Construction Plan Based on Rev.0 (2014/09/12) Except for New Construction Corridor: Shape, Label, Area Table & ePass	2014/12/31	DC

NOTES:

- Co-ordinates are NAD 83 Grid, UTM Zone 9 and Zone 10. Distances shown are in metres and decimals thereof. Chainages are two-dimensional and are on pipeline ditchline. Pipeline segment length derived from ditchline chainages.
- Fault Lines data has been provided from BGC Engineering Inc. Desktop Study dated December 20, 2013.
- Water crossing information has been provided by Stantec. Wetlands data has been provided by Stantec dated August 29, 2014. Freshwater Atlas wetlands outside of construction corridor have been removed from scenery.
- Cutblock data is confirmed using information from the Government of BC websites for Forest MapView and MapBC.
- This pipeline section is not within the Agricultural Land Reserve.
- Field Survey Completed July 15, 2014.
- This plan represents the best information available at the time of survey. Focus Surveys and its employees take no responsibility for the location of any underground conduits, pipes, or other facilities whether shown on or omitted from this plan. All underground installations should be located by the respective authorities prior to construction.

LEGEND
Proposed Pipeline R/W shown thus:
Proposed Temp. Workspaces shown thus:
Proposed Log Decks & Storage Sites shown thus:
Right of Way shown thus:
Roads shown thus:
Highway shown thus:
Railway line shown thus:
Seismic line/trail shown thus:
Recreation Tenure shown thus:
Drainages shown thus:
Buried cable shown thus:
Buried pipe shown thus:
Overhead powerline shown thus:
Fault Line shown thus:
Misc. Reserve/Notation bdy shown thus:
Stantec Wetland / Classification shown thus:
Crossings shown thus:
Old Growth Management Area shown thus:
Archaeological site shown thus:
Agricultural Land Reserve bdy shown thus:
Coal Tenure bdy shown thus:
Cutblock bdy shown thus:
Fence bdy shown thus:
Fish/Wildlife Reserve bdy shown thus:
Grazing Tenure bdy shown thus:
Mineral Claim bdy shown thus:
Tree Farm Licence shown thus:
Quarry Reserve bdy shown thus:
Ungulate Winter Range bdy shown thus:
Visual Land Inventory shown thus:
Watershed Reserve bdy shown thus:
Wind Tenure bdy shown thus:
Woodlot bdy shown thus:
Power Pole shown thus:

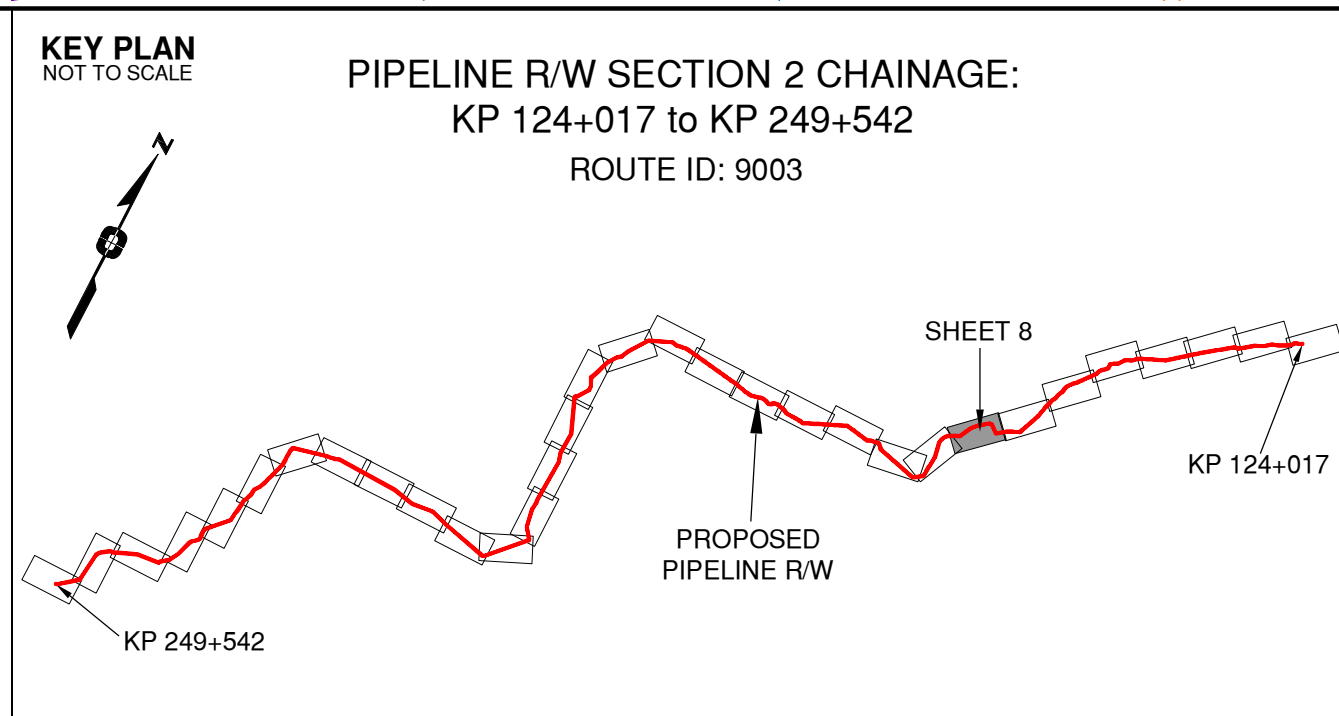

APPROVED BY
PROJECT ENGINEER

STATION	DESCRIPTION	OWNER
100982	154+692 Trail / Condition Unknown	N 6139021 E 487691 Crown
100981	154+329 Forestry Road / LGGR / R14596 2	N 6139159 E 488025 Darcy Ryan
100980	153+186 Trib to Mugaha Creek / S3 / RRZ = 20 RMZ = 20	N 6140126 E 488559 ILMB
100979	152+403 Forest Service Road (Parsnip West) / HGGR / FSR 6143 01	N 6140683 E 489133 District Manager Mackenzie
100978	151+681 Trib to Mugaha Creek / S3 / RRZ = 20 RMZ = 20	N 6141127 E 489702 ILMB
100977	151+278 Mugaha Creek / S1 / RRZ = 50 RMZ = 20	N 6141065 E 490072 ILMB
100976	150+694 Forestry Road (MLJ) / HGGR / R19969 09	N 6140715 E 490539 Chu Cho Ind. Ltd. Partnership
100158	150+219 Forestry Road / LGGR / R13788 6	N 6140953 E 490923 Confex Mackenzie Forest Prods. Inc.
No.	STATION	DESCRIPTION

Prince Rupert Gas Transmission Project

PRINCE RUPERT GAS TRANSMISSION LTD.

PROPOSED VARIABLE WIDTH (32 to 67m) PIPELINE R/W FROM b-89-C, 93-O-10 TO a-18-A, 93-N-1 (SHEET CHAINAGE: 150+074 TO 154+948)

Unsurveyed Crown Land, Peace River District

BCGS: 93N.010, 93O.001/011/012/022/032/033/034/035/045/055/056

Sheet 8 of 32

FOCUS Focus Surveys (BC) Limited Partnership 10716 - 100th Avenue Fort St John BC V1J 1Z3 250.787.0300 www.focus.ca

AFCE: 130275CP02R1 500948

TCPL: 004776-09-ML-03-038

ePASS: 10048782

REV. 1