

Proposed Routing-Section 3A

- OGC Application Plan Viewports
- KP Marker
- Proposed Routing
- Highway
- Paved Road
- Highgrade Gravel Road
- Lake / River
- First Nations Reserve
- Municipality

DISCLAIMER: All rights reserved. This map contains confidential and proprietary information. Data contained herein is compiled and confirmed from many sources (private and public), including (but not limited to) Forest MapView and iMapBC. It is subject to change without notification and is provided on an "as is" basis. WSP Surveys (BC) Limited Partnership and its employees take no responsibility for the accuracy or completeness of this information. Content should be reviewed and verified by users.


Prince Rupert Gas Transmission Project



PRINCE RUPERT GAS TRANSMISSION LTD.

PROPOSED 32m PIPELINE R/W
FROM a-18-A, 93-N-1, TO a-68-D, 93-M-8

Unsurveyed Crown Land/Private Land/Crown Land, Cassiar District & Range Coast 5 District

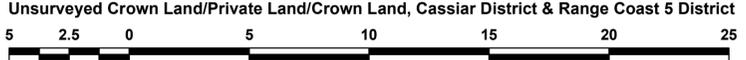

5 2.5 0 5 10 15 20 25
 Kilometers


SCALE 1:150,000
 (NAD 1983 UTM ZONE 10N)

B.C.G.S. 93K.081,082,083,084,085,086,087,088,089,091,094,095,096,097,099,100/93M.010,020,028,029,030,037,038/93N.001,010



WSP Surveys (BC)
 Limited Partnership
 Fort St John BC
 (250) 787-0300

REVISION	
1	

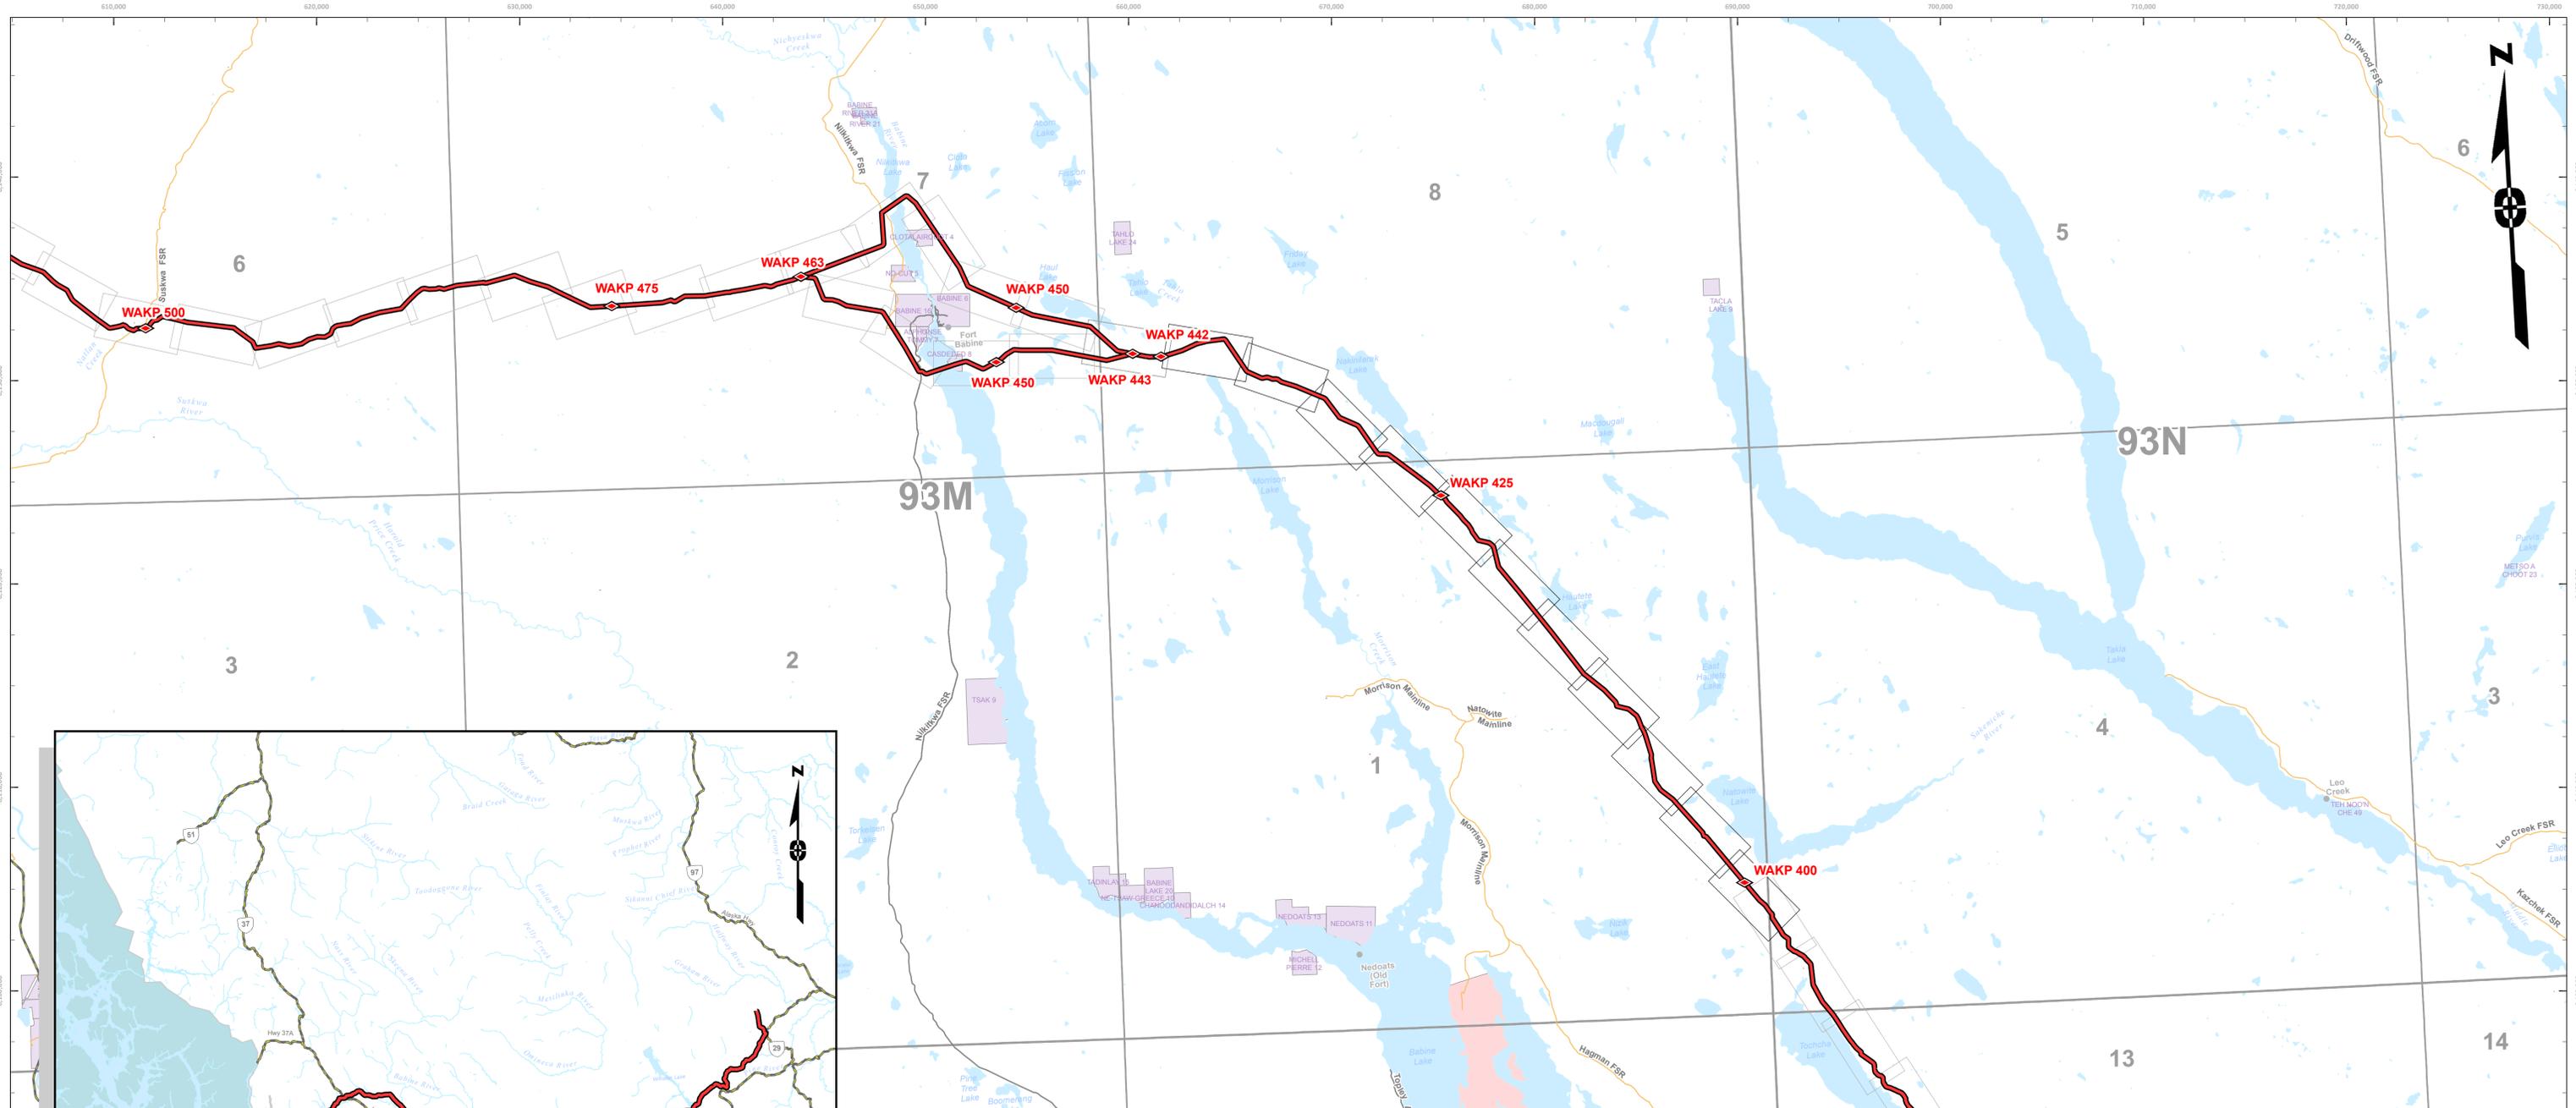

Proposed Routing-Section 3B

- OGC Application Plan Viewports
- KP Marker
- Proposed Routing
- Highway
- Paved Road
- Highgrade Gravel Road
- Lake / River
- First Nations Reserve
- Municipality

Prince Rupert Gas Transmission Project



PRINCE RUPERT GAS TRANSMISSION LTD.

PROPOSED 32m PIPELINE R/W FROM a-18-A, 93-N-1, TO a-68-D, 93-M-8

Unsurveyed Crown Land/Crown Land/Private Land, Cassiar District & Range Coast 5 District



SCALE 1:150,000 (NAD 1983 UTM ZONE 8N)











B.C.G.S. 93K.081,082,083,084,085,086,087,088,089,091,094,095,096,097,099,100/93M.010,020,028,029,030,038 / 93N.001, 010

DISCLAIMER: All rights reserved. This map contains confidential and proprietary information. Data contained herein is compiled and confirmed from many sources (private and public), including (but not limited to) Forest MapView and IMapBC. It is subject to change without notification and is provided on an "as is" basis. WSP Surveys (BC) Limited Partnership and its employees take no responsibility for the accuracy or completeness of this information. Content should be reviewed and verified by users.



WSP Surveys (BC) Limited Partnership
Fort St John BC
(250) 787-0300

REVISION	
1	

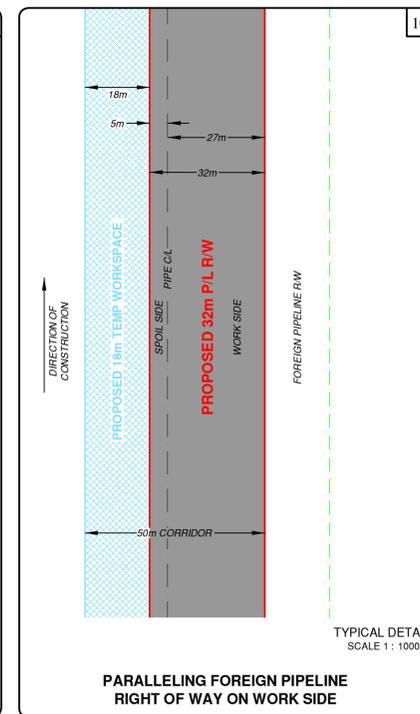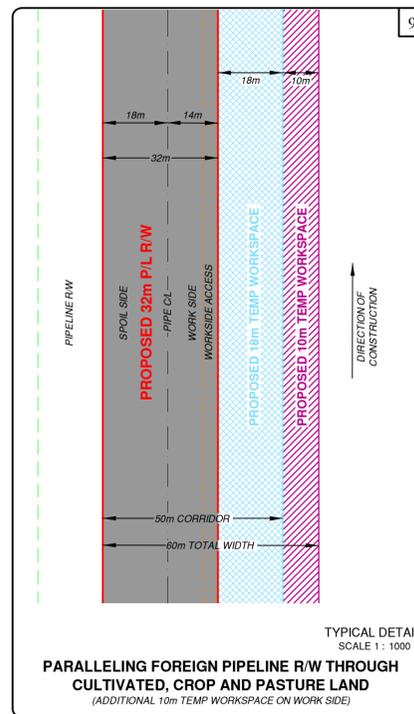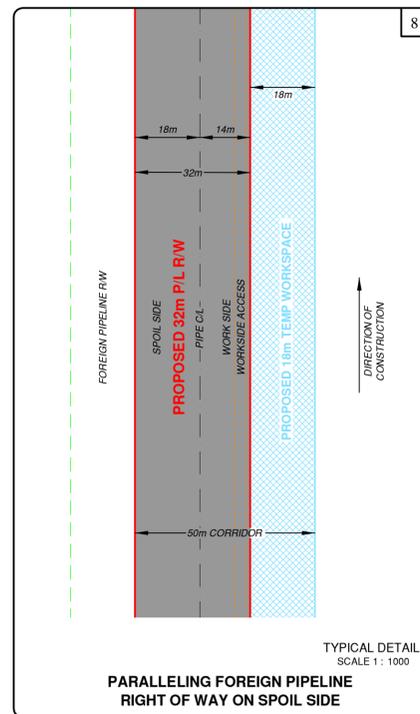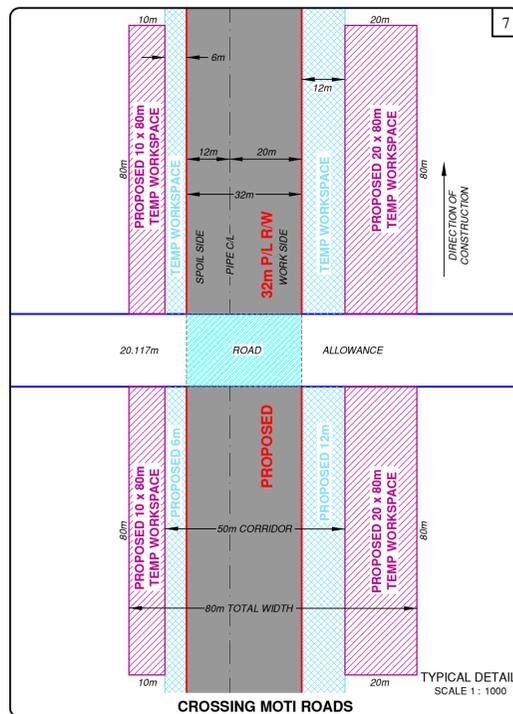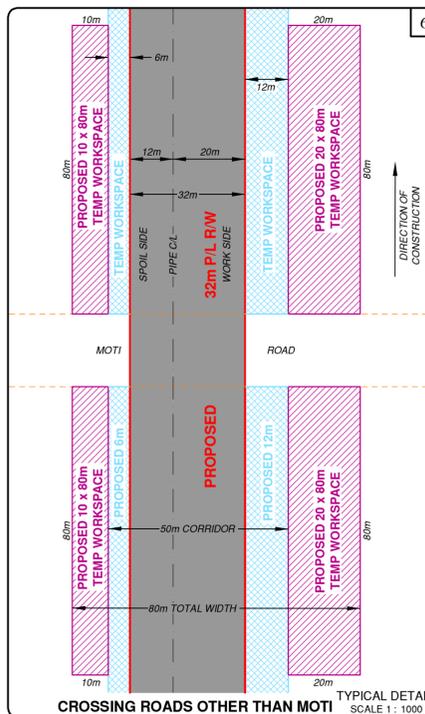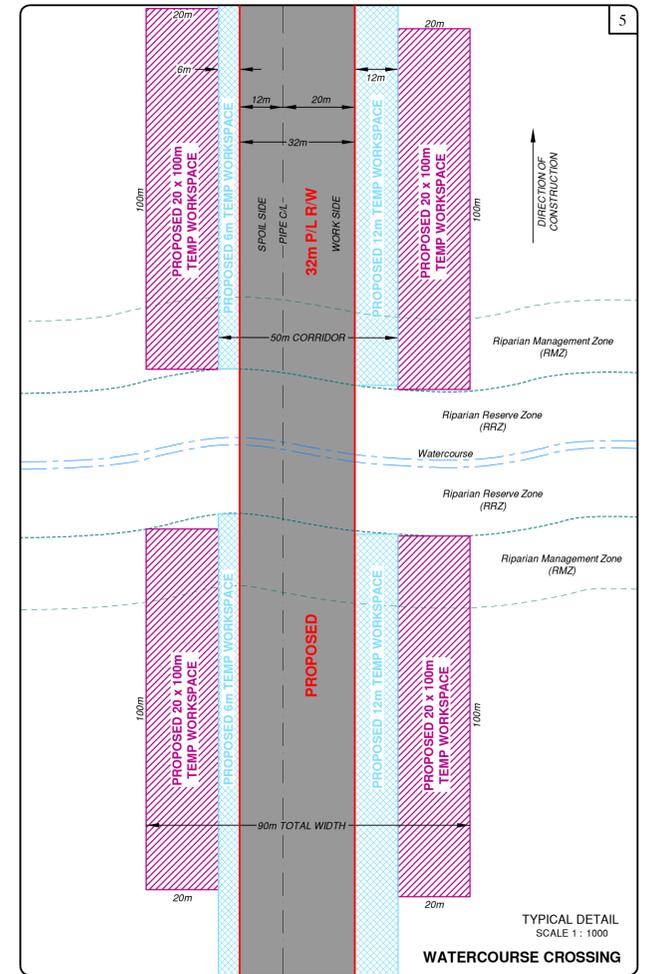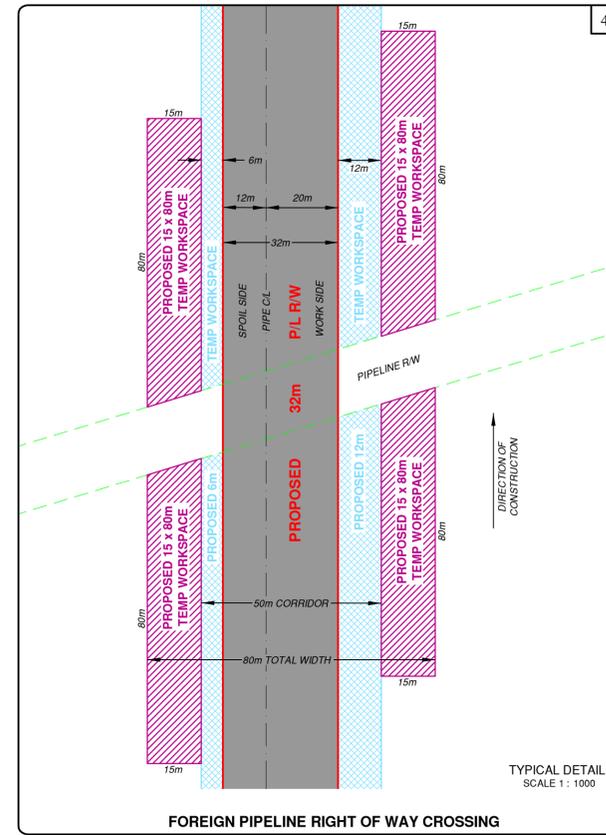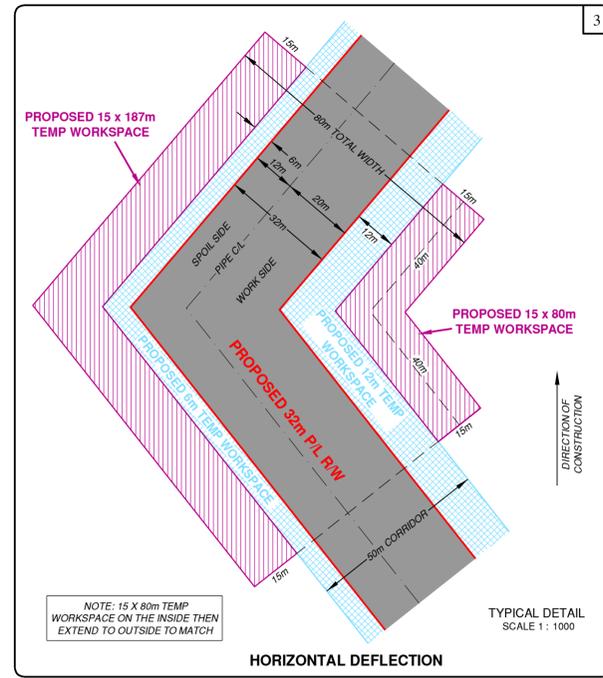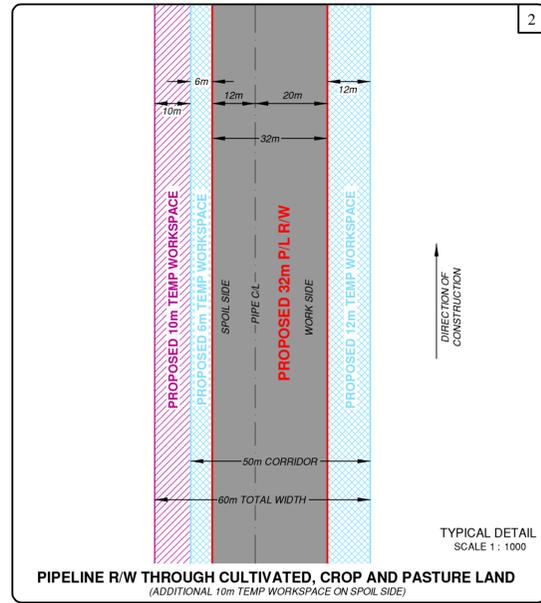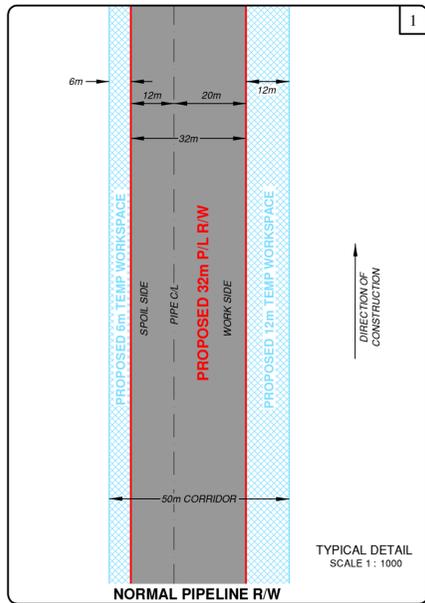

Prince Rupert Gas Transmission Project  **PRINCE RUPERT GAS TRANSMISSION LTD.**


SKETCH PLAN SHOWING
TYPICAL CONSTRUCTION PLAN CROSSING SCENARIOS

0 20 40 60 80
The intended plot size of this plan is 864mm in width by 560mm in height when plotted at a scale of 1: 1000 (use D size sheet)

Rev	Revision Description	Date(Y/M/D)	By
0	Original Plan Prepared	2014/09/12	TR

FOCUS  AFE: FOCUS: 130275 TYPICALS REV. 0

9/12/2014 2:55:20 PM

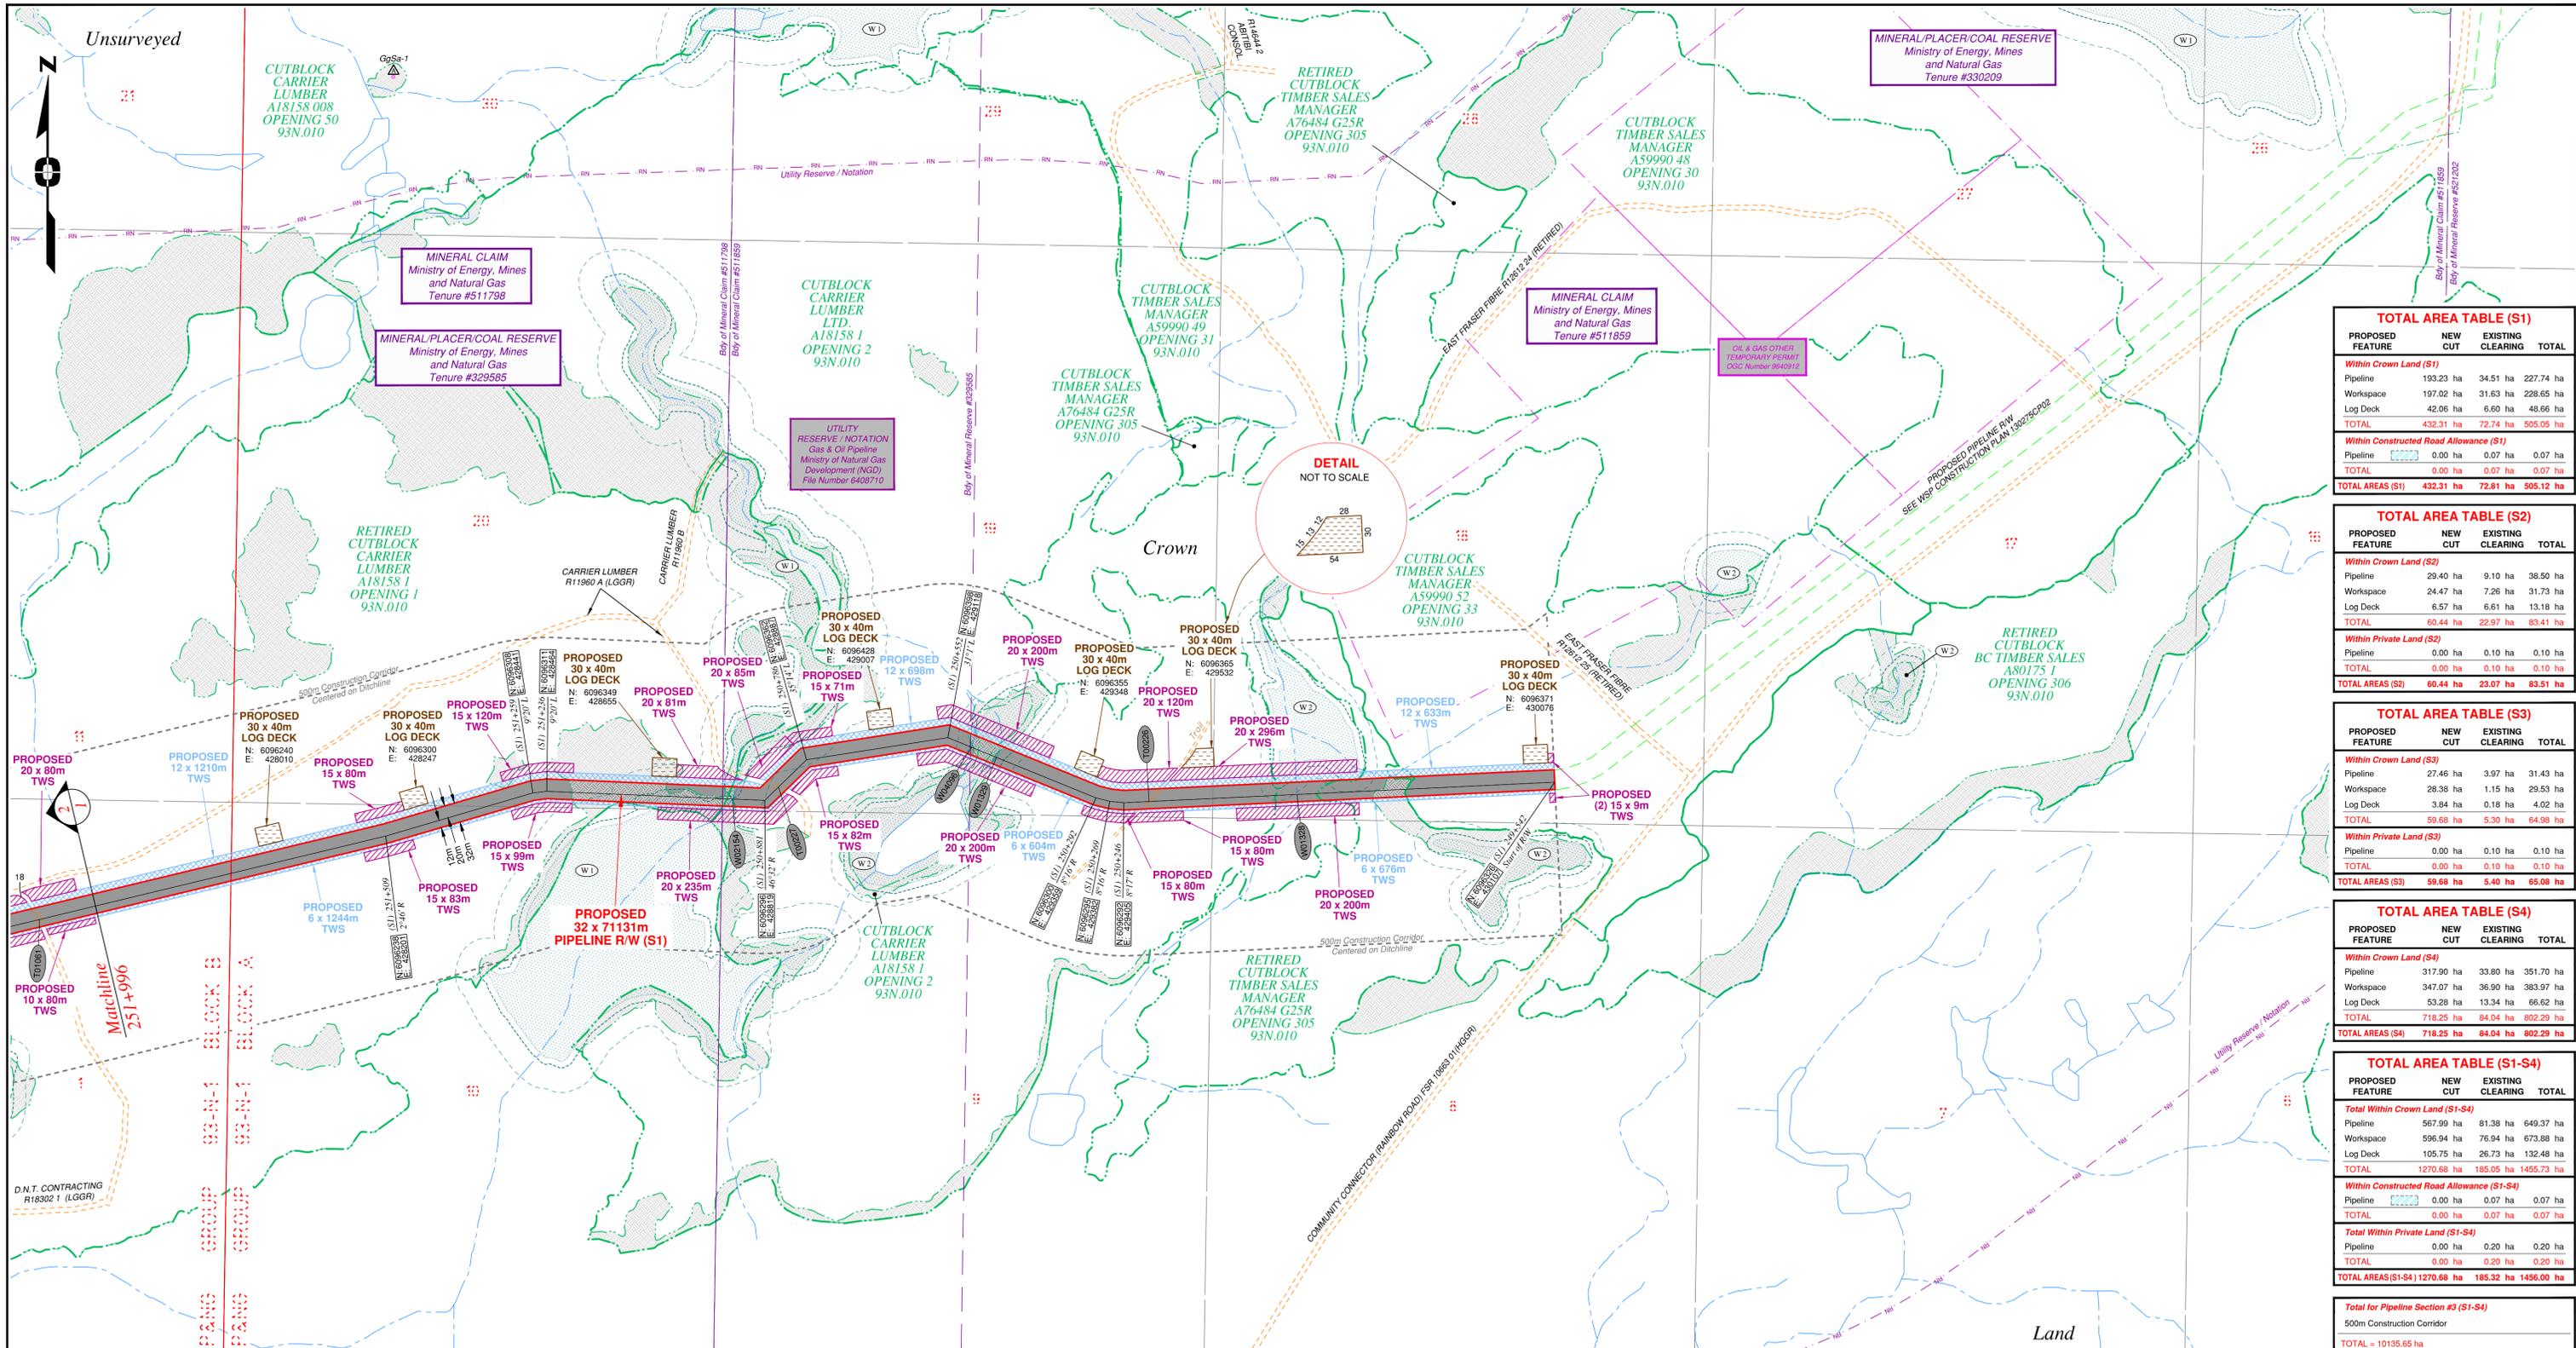

TOTAL AREA TABLE (S1)

PROPOSED FEATURE	NEW CUT	EXISTING CLEARING	TOTAL
Within Crown Land (S1)			
Pipeline	193.23 ha	34.51 ha	227.74 ha
Workspace	197.02 ha	31.63 ha	228.65 ha
Log Deck	42.06 ha	6.60 ha	48.66 ha
TOTAL	432.31 ha	72.74 ha	505.05 ha
Within Constructed Road Allowance (S1)			
Pipeline	0.00 ha	0.07 ha	0.07 ha
TOTAL	0.00 ha	0.07 ha	0.07 ha
TOTAL AREAS (S1)	432.31 ha	72.81 ha	505.12 ha

TOTAL AREA TABLE (S2)

PROPOSED FEATURE	NEW CUT	EXISTING CLEARING	TOTAL
Within Crown Land (S2)			
Pipeline	29.40 ha	9.10 ha	38.50 ha
Workspace	24.47 ha	7.26 ha	31.73 ha
Log Deck	6.57 ha	6.61 ha	13.18 ha
TOTAL	60.44 ha	22.97 ha	83.41 ha
Within Private Land (S2)			
Pipeline	0.00 ha	0.10 ha	0.10 ha
TOTAL	0.00 ha	0.10 ha	0.10 ha
TOTAL AREAS (S2)	60.44 ha	23.07 ha	83.51 ha

TOTAL AREA TABLE (S3)

PROPOSED FEATURE	NEW CUT	EXISTING CLEARING	TOTAL
Within Crown Land (S3)			
Pipeline	27.46 ha	3.97 ha	31.43 ha
Workspace	28.38 ha	1.15 ha	29.53 ha
Log Deck	3.84 ha	0.18 ha	4.02 ha
TOTAL	59.68 ha	5.30 ha	64.98 ha
Within Private Land (S3)			
Pipeline	0.00 ha	0.10 ha	0.10 ha
TOTAL	0.00 ha	0.10 ha	0.10 ha
TOTAL AREAS (S3)	59.68 ha	5.40 ha	65.08 ha

TOTAL AREA TABLE (S4)

PROPOSED FEATURE	NEW CUT	EXISTING CLEARING	TOTAL
Within Crown Land (S4)			
Pipeline	317.90 ha	33.80 ha	351.70 ha
Workspace	347.07 ha	36.90 ha	383.97 ha
Log Deck	53.28 ha	13.34 ha	66.62 ha
TOTAL	718.25 ha	84.04 ha	802.29 ha
TOTAL AREAS (S4)	718.25 ha	84.04 ha	802.29 ha

TOTAL AREA TABLE (S1-S4)

PROPOSED FEATURE	NEW CUT	EXISTING CLEARING	TOTAL
Total Within Crown Land (S1-S4)			
Pipeline	567.99 ha	81.38 ha	649.37 ha
Workspace	596.94 ha	76.94 ha	673.88 ha
Log Deck	105.75 ha	26.73 ha	132.48 ha
TOTAL	1270.68 ha	185.05 ha	1455.73 ha
Within Constructed Road Allowance (S1-S4)			
Pipeline	0.00 ha	0.07 ha	0.07 ha
TOTAL	0.00 ha	0.07 ha	0.07 ha
Total Within Private Land (S1-S4)			
Pipeline	0.00 ha	0.20 ha	0.20 ha
TOTAL	0.00 ha	0.20 ha	0.20 ha
TOTAL AREAS (S1-S4)	1270.68 ha	185.32 ha	1456.00 ha


Total for Pipeline Section #3 (S1-S4)

500m Construction Corridor			
TOTAL = 10135.65 ha			

Rev	Revision Description	Date(Y/M/D)	By
0	Original Plan Prepared	2014/09/17	DC
1	Update P.L. R/W (S4), Morrison Head - KP 436+715 to 440+846	2015/01/14	DC
	Update Construction Corridor with Area Table & ePass		
	Update Crossings, Scenery & Tenures		

LEGEND

Proposed Pipeline R/W shown thus: [Symbol]	Fish/Wildlife Reserve bdy shown thus: [Symbol]
Proposed Temp. Workspaces shown thus: TWS / TWS	Grazing Tenure bdy shown thus: [Symbol]
Proposed Log Decks & Storage Sites shown thus: [Symbol]	Mineral Claim bdy shown thus: [Symbol]
Right of Way shown thus: [Symbol]	Tree Farm Licence shown thus: [Symbol]
Roads shown thus: [Symbol]	Quarry Reserve bdy shown thus: [Symbol]
Highway shown thus: [Symbol]	Ungulate Winter Range bdy shown thus: UWR
Railway line shown thus: [Symbol]	Visual Land Inventory shown thus: [Symbol]
Seismic line/trail shown thus: [Symbol]	Watershed Reserve bdy shown thus: [Symbol]
Recreation Tenure shown thus: [Symbol]	Wind Tenure bdy shown thus: [Symbol]
Drainages shown thus: [Symbol]	Woodlot bdy shown thus: [Symbol]
Buried cable shown thus: [Symbol]	Fault Line shown thus: [Symbol]
Buried pipe shown thus: [Symbol]	Misc Reserve/Notation bdy shown thus: [Symbol]
Overhead powerline shown thus: [Symbol]	Misc Licence/Permit bdy shown thus: [Symbol]
Riparian Reserve Zone shown thus: [Symbol]	Stantec Wetland / Classification shown thus: [Symbol]
Riparian Management Zone shown thus: [Symbol]	Crossings shown thus: [Symbol]
Forest Cover Reserve shown thus: [Symbol]	Old Growth Management Area shown thus: [Symbol]
Archaeological site shown thus: [Symbol]	Residences shown thus: [Symbol]
Agricultural Land Reserve bdy shown thus: [Symbol]	Culturally Modified Trees with Face shown thus: [Symbol]
Coal Tenure bdy shown thus: [Symbol]	
Cutblock bdy shown thus: [Symbol]	
Fence bdy shown thus: [Symbol]	

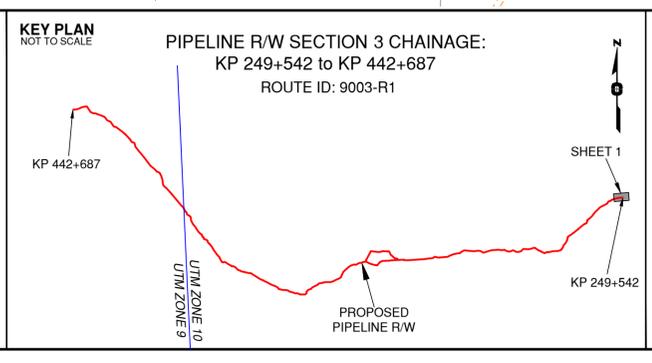

APPROVED BY _____

PROJECT ENGINEER _____

TABLE OF CROSSINGS

No.	STATION	DESCRIPTION	OWNER
W02154	(S1)250+934	Trib to Witsichica Creek / S5 / RRZ = 0 RMZ = 30	N 6096298 E 428766 ILMB
T00227	(S1)250+850	Forestry Road / LGGR / R11960 A	N 6096318 E 428841 Carrier Lumber Ltd
W04096	(S1)250+511	Water Course	N 6096382 E 429156 ILMB
W01329	(S1)250+467	Trib to Kleedlee Creek / Non-classified drainage	N 6096366 E 429197 ILMB
T00226	(S1)250+204	Trail / Condition Unknown	N 6096294 E 429446 Crown
W01328	(S1)249+963	Trib to Witsichica Creek / Non-classified drainage	N 6096306 E 429687 ILMB
			NAD 83 UTM ZONE 10 OWNER

Prince Rupert Gas Transmission Project

TransCanada
In business to deliver

PRINCE RUPERT GAS TRANSMISSION LTD.

PROPOSED 32m PIPELINE R/W FROM a-18-A, 93-N-1 TO d-67-H, 93-K-14 (S1), d-67-H TO c-68-G, 93-K-14 (S2 & S3) & FROM c-68-G, 93-K-14 TO a-68-D, 93-M-8 (S4) (SHEET CHAINAGE: 249+542 TO 251+996)

Unsurveyed Crown Land/Crown Land/Private Land, Cassiar District & Range 5 Coast District


The intended plot size of this plan is 864mm in width by 560mm in height when plotted at a scale of 1: 5000 (use D size sheet)

BCGS: 93K-081, 82, 83, 84, 85, 86, 87, 88, 89, 91, 94, 95, 96, 97, 99, 100 / 93M-010, 20, 28, 29, 30, 38 / 93N-010, 10

WSP Surveys (BC) Limited Partnership
Fort St John BC (250) 787-0300


WSP: 130275CP03R1
AFF: 5005948
TCPL: 004776-09-MLD-03-063
ePASS: 10050542

REV. 1

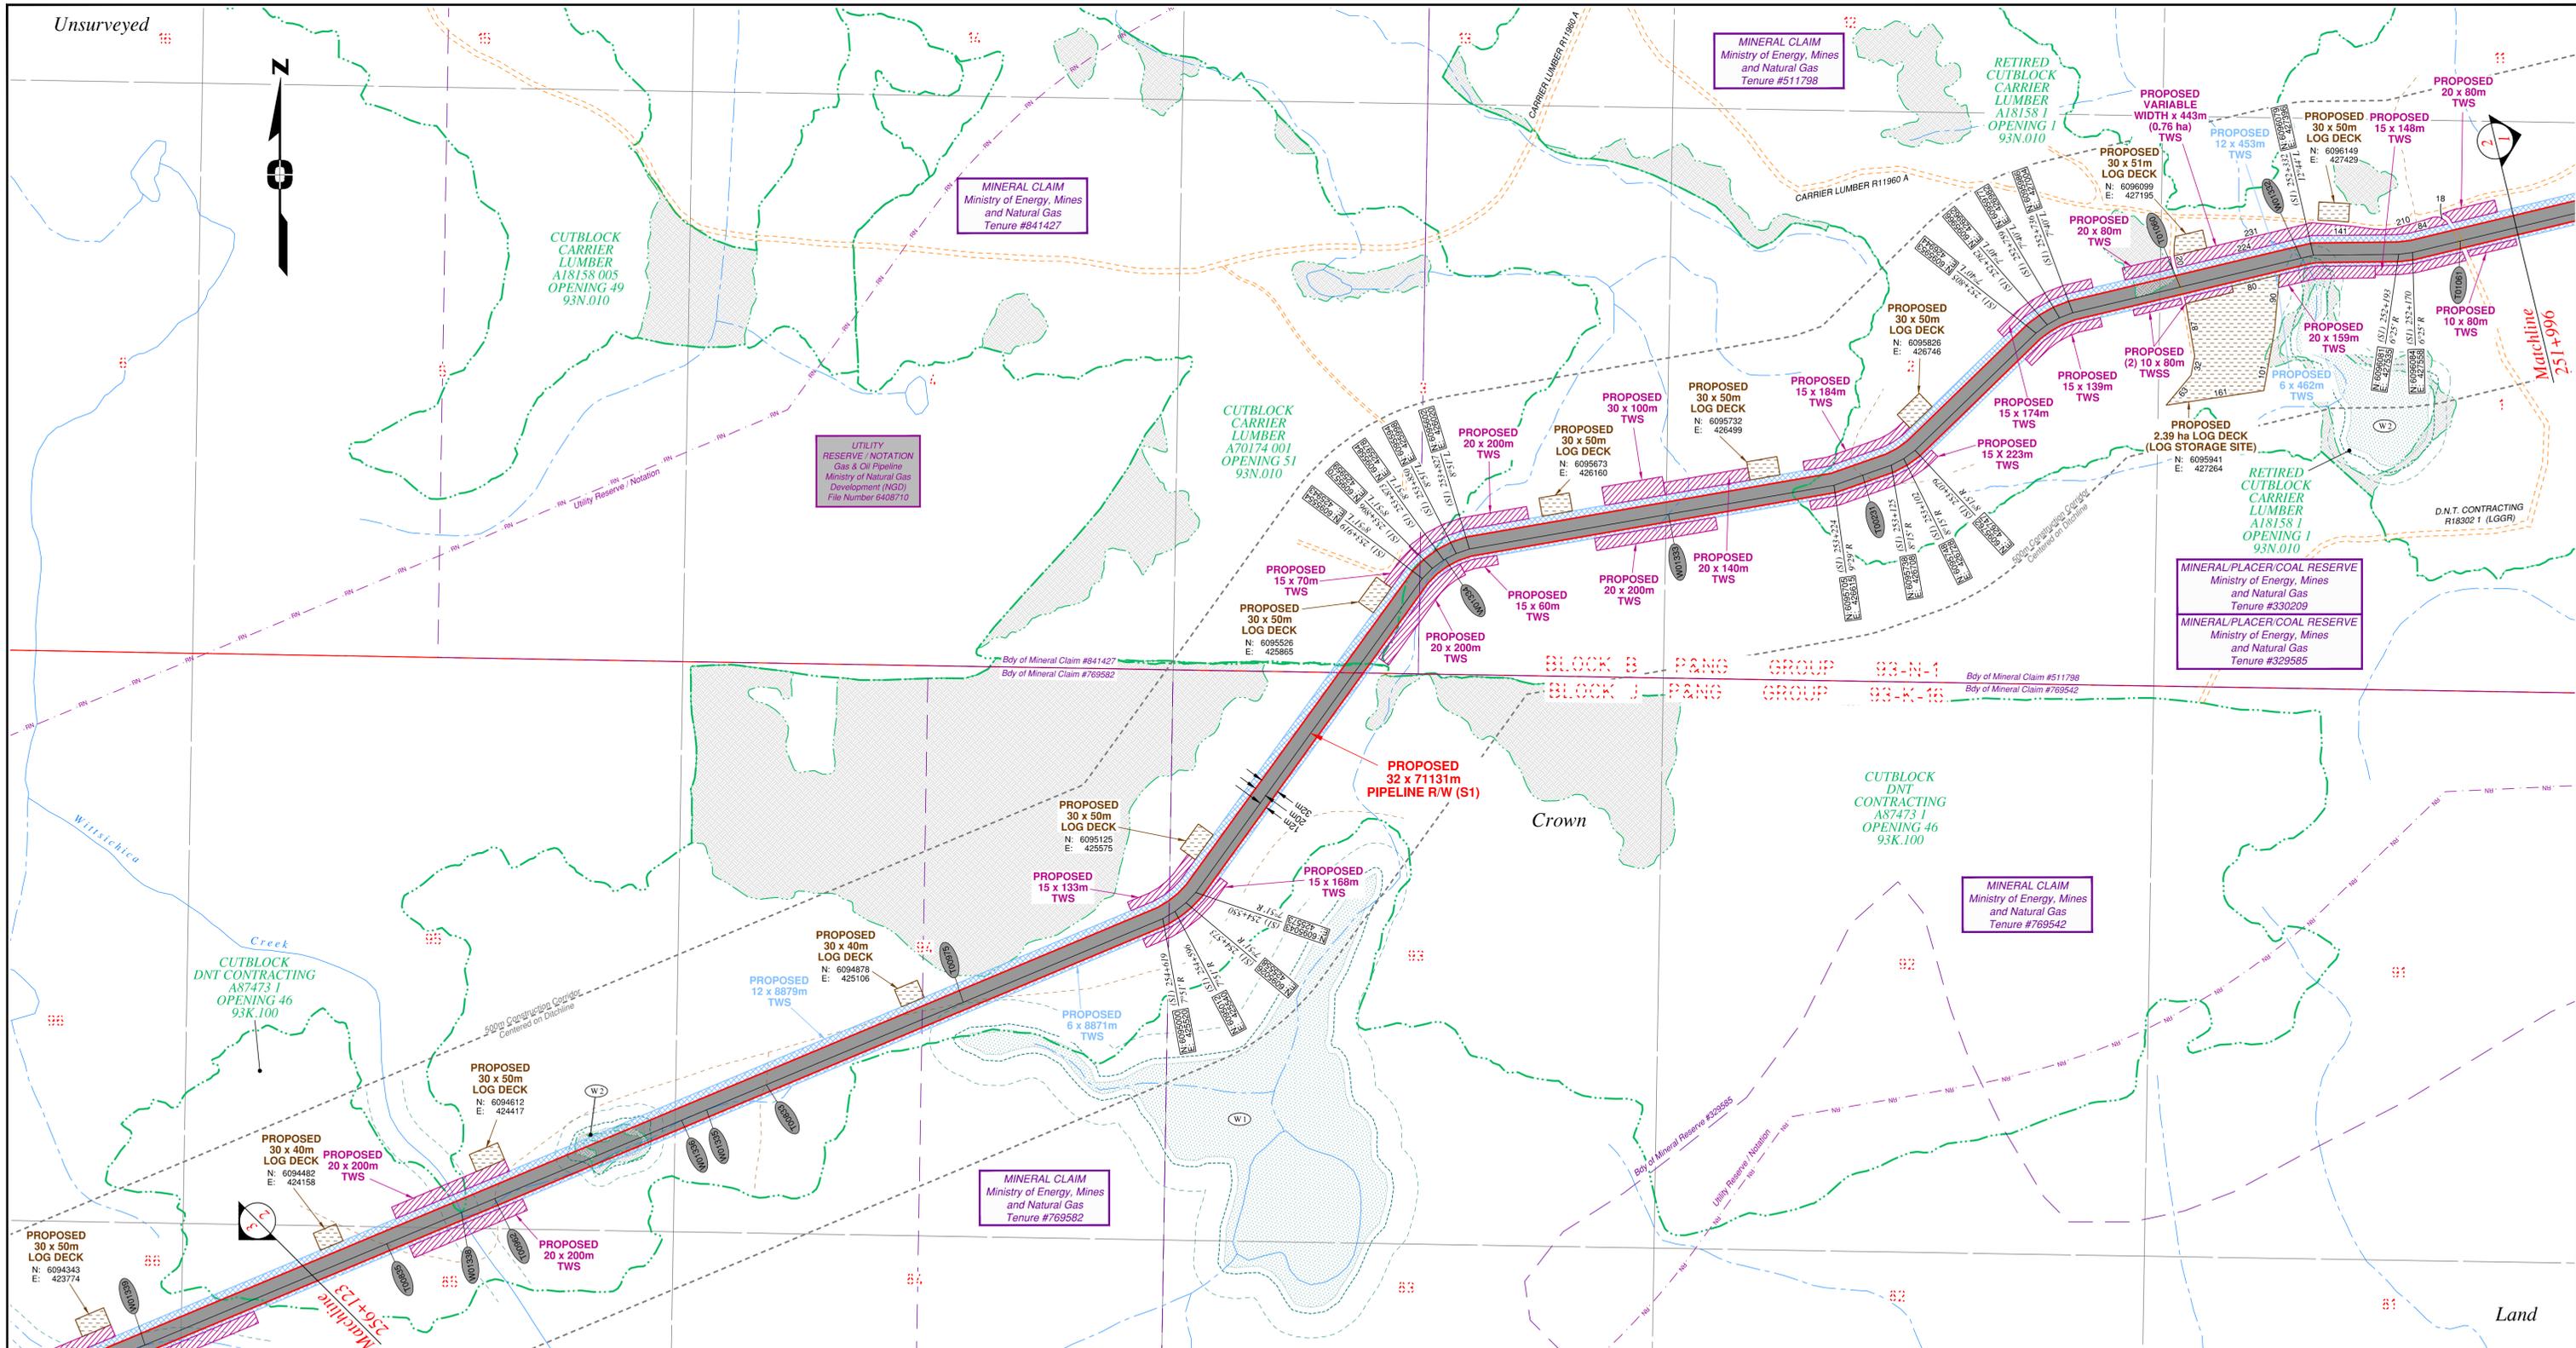

Rev	Revision Description	Date(Y/M/D)	By
0	Original Plan Prepared	2014/09/17	DC
1	Update P.L. R/W (S4), Morrison Head - KP 436+715 to 440+846 Update Construction Corridor with Area Table & ePass Update Crossings, Scenery & Tenures	2015/01/14	DC

LEGEND	
Proposed Pipeline R/W shown thus:	Fish/Wildlife Reserve bdy shown thus:
Proposed Temp. Workspaces shown thus:	Grazing Tenure bdy shown thus:
Proposed Log Decks & Storage Sites shown thus:	Mineral Claim bdy shown thus:
Right of Way shown thus:	Tree Farm Licence shown thus:
Roads shown thus:	Quarry Reserve bdy shown thus:
Highway shown thus:	Ungulate Winter Range bdy shown thus:
Railway line shown thus:	Visual Land Inventory shown thus:
Seismic line/trail shown thus:	Watershed Reserve bdy shown thus:
Recreation Tenure shown thus:	Wind Tenure bdy shown thus:
Drainages shown thus:	Woodlot bdy shown thus:
Buried cable shown thus:	Fault Line shown thus:
Proposed pipe shown thus:	Misc Reserve/Notation bdy shown thus:
Overhead powerline shown thus:	Misc Licence/Permit bdy shown thus:
Riparian Reserve Zone shown thus:	Stantec Wetland / Classification shown thus:
Riparian Management Zone shown thus:	Crossings shown thus:
Forest Cover Reserve shown thus:	Old Growth Management Area shown thus:
Archaeological site shown thus:	Residences shown thus:
Agricultural Land Reserve bdy shown thus:	Coal Tenure bdy shown thus:
Coal Tenure bdy shown thus:	Culturally Modified Trees with Face shown thus:

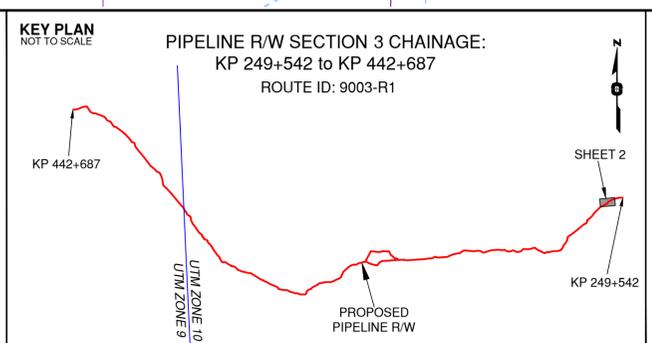

APPROVED BY _____

PROJECT ENGINEER _____

STATION	DESCRIPTION	OWNER	
T00835	(S1)255+991 Trail / Condition Unknown	N 6094471 E 424254 Crown	
W01338	(S1)255+858 Witsichica Creek / S4 / RRZ = 0 RMZ = 30	N 6094522 E 424376 ILMB	
T00962	(S1)255+800 Trail / Condition Unknown	N 6094545 E 424430 Crown	
W01336	(S1)255+469 Trib to Witsichica Creek / No visible channel	N 6094672 E 424735 ILMB	
W01335	(S1)255+425 Trib to Witsichica Creek / No visible channel	N 6094689 E 424776 ILMB	
T00833	(S1)254+320 Trail / Condition Unknown	N 6094730 E 424879 Crown	
T00975	(S1)254+972 Trail / Condition Unknown	N 6094864 E 425194 Crown	
W01334	(S1)253+870 Trib to Witsichica Creek / Non-classified drainage	N 6095585 E 425981 ILMB	
W01333	(S1)253+498 Trib to Witsichica Creek / Non-classified drainage	N 6095658 E 426345 ILMB	
T00231	(S1)253+174 Trail / Condition Unknown	N 6095721 E 426661 Crown	
T01060	(S1)252+555 Trail / Condition Unknown	N 6096028 E 427179 Crown	
W01332	(S1)252+353 Trib to Witsichica Creek / Non-classified drainage	N 6096074 E 427376 ILMB	
T01061	(S1)252+090 Forestry Road / LGGR / R18302.1	N 6096102 E 427636 D.N.T. Contracting Ltd	
No.	STATION	DESCRIPTION	OWNER

Prince Rupert Gas Transmission Project

PRINCE RUPERT GAS TRANSMISSION LTD.

PROPOSED 32m PIPELINE R/W FROM a-18-A, 93-N-1 TO d-67-H, 93-K-14 (S1), d-67-H TO c-68-G, 93-K-14 (S2 & S3) & FROM c-68-G, 93-K-14 TO a-68-D, 93-M-8 (S4) (SHEET CHAINAGE: 251+996 TO 256+123)

Unsurveyed Crown Land/Crown Land/Private Land, Cassiar District & Range 5 Coast District


The intended plot size of this plan is 864mm in width by 560mm in height when plotted at a scale of 1: 5000 (use D size sheet)

BCGS:93K.081.82.83.84.85.86.87.88.89.91.94.95.96.97.99.100 / 93N.010.20.28.29.30.38 / 93N.001.10

WSP Surveys (BC) Limited Partnership (250) 787-0300

WSP: 130275CP03R1
 AFE: 5005948
 TCPL: 004776-09-ML-03-064
 ePASS: 10050542

11/4/2015 2:56:16 PM

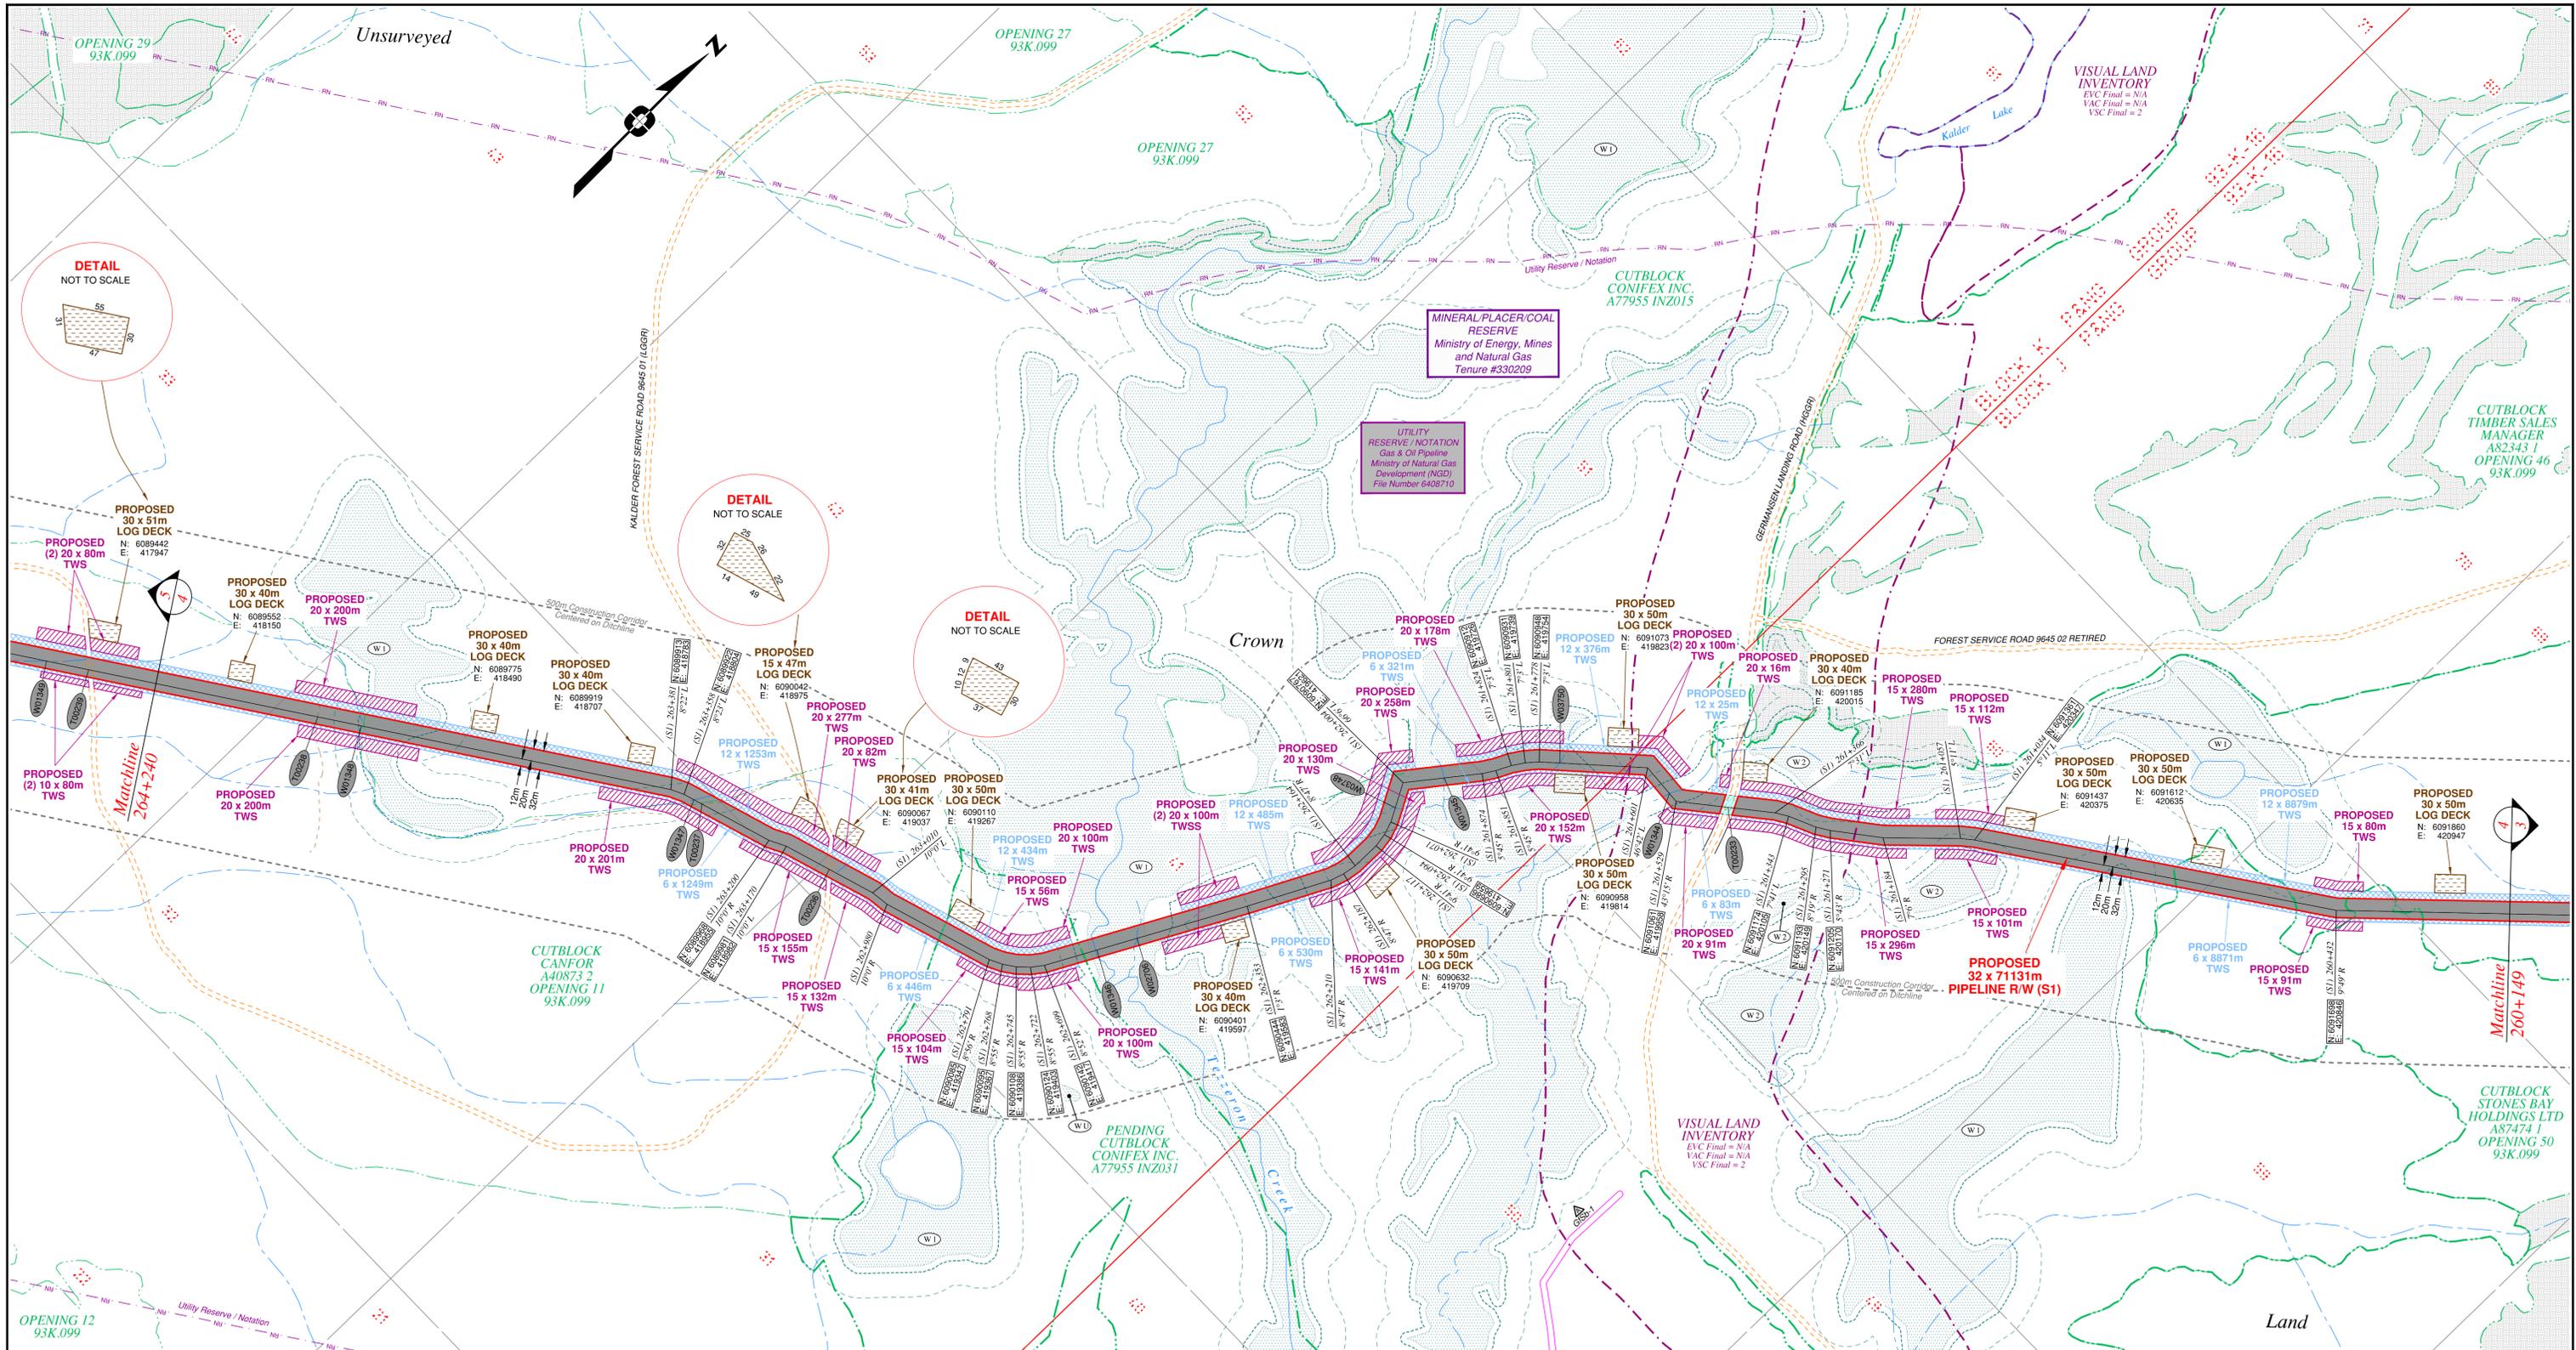


Rev	Revision Description	Date(Y/M/D)	By
0	Original Plan Prepared	2014/09/17	DC
1	Update P.L. R/W (S4), Morrison Head - KP 436+715 to 440+846 Update Construction Corridor with Area Table & ePass Update Crossings, Scenery & Tenures	2015/01/14	DC

NOTES:

- Co-ordinates are NAD 83 Grid, UTM Zone 9 and Zone 10. Distances shown are in metres and decimals thereof. Chainages are two-dimensional and are on pipeline ditchline. Pipeline segment length derived from ditchline chainages.
- Fault Lines data has been provided from BGC Engineering Inc. Desktop Study dated December 20, 2013.
- Water crossing information has been provided by Stantec. Wetlands data has been provided by Stantec dated August 29, 2014. Freshwater Atlas wetlands outside of construction corridor have been removed from scenery.
- Cutblock data is confirmed using information from the Government of BC websites for Forest MapView and MapBC.
- This pipeline section is not within the Agricultural Land Reserve.
- Field Survey Completed December 15, 2014
- This plan represents the best information available at the time of survey. WSP Surveys and its employees take no responsibility for the location of any underground conduits, pipes, or other facilities whether shown on or omitted from this plan. All underground installations should be located by the respective authorities prior to construction.

Legend	Legend
Proposed Pipeline R/W shown thus:	Fish/Wildlife Reserve bdy shown thus:
Proposed Temp. Workspaces shown thus:	Grazing Tenure bdy shown thus:
Proposed Log Decks & Storage Sites shown thus:	Mineral Claim bdy shown thus:
Right of Way shown thus:	Tree Farm Licence shown thus:
Roads shown thus:	Quarry Reserve bdy shown thus:
Highway shown thus:	Ungulate Winter Range bdy shown thus:
Railway line shown thus:	Visual Land Inventory shown thus:
Seismic line/trail shown thus:	Watershed Reserve bdy shown thus:
Recreation Tenure shown thus:	Wind Tenure bdy shown thus:
Drainages shown thus:	Woodlot bdy shown thus:
Buried cable shown thus:	Fault Line shown thus:
Buried pipe shown thus:	Misc Reserve/Notation bdy shown thus:
Overhead powerline shown thus:	Misc Licence/Permit bdy shown thus:
Riparian Reserve Zone shown thus:	Stantec Wetland / Classification shown thus:
Riparian Management Zone shown thus:	Crossings shown thus:
Forest Cover Reserve shown thus:	Old Growth Management Area shown thus:
Archaeological site shown thus:	Residences shown thus:
Agricultural Land Reserve bdy shown thus:	Culturally Modified Trees with Face shown thus:
Coal Tenure bdy shown thus:	
Cutblock bdy shown thus:	
Fence bdy shown thus:	

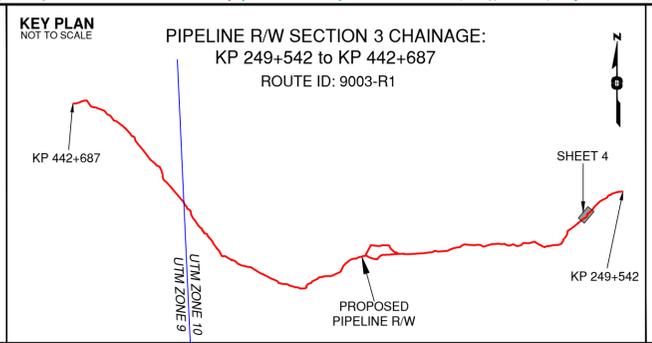

APPROVED BY _____

PROJECT ENGINEER _____

No.	STATION	DESCRIPTION	OWNER
T00238	(S1)263+970	Trail / Condition Unknown	N 6089589 E 418291 Crown
W01348	(S1)263+897	Trib to Tezzeron Creek / Non-classified drainage	N 6089629 E 418352 ILMB
W01347	(S1)263+340	Trib to Tezzeron Creek / S4 / RRZ = 0 RMZ = 30	N 6089928 E 418821 ILMB
T00237	(S1)263+325	Trail / Condition Unknown	N 6089932 E 418836 Crown
T00236	(S1)263+491	Forest Service Road (Kaldor) / LGGRI / FSR 9645 01	N 6090004 E 419059 District Mgr. Fort St. James
W01346	(S1)262+600	Tezzeron Creek / S2 / RRZ = 30 RMZ = 20	N 6090220 E 419460 ILMB
W02706	(S1)262+541	Trib to Tezzeron Creek / S1 / RRZ = 50 RMZ = 20	N 6090290 E 419493 ILMB
W03748	(S1)262+046	Trib to Tezzeron Creek / Non-classified drainage	N 6090292 E 419641 ILMB
W01345	(S1)261+936	Trib to Tezzeron Creek / S2 / RRZ = 30 RMZ = 20	N 6090820 E 419663 ILMB
W03750	(S1)261+744	Trib to Tezzeron Creek / Non-classified drainage	N 6090971 E 419779 ILMB
W01344	(S1)261+546	Trib to Tezzeron Creek / S3 / RRZ = 20 RMZ = 20	N 6091062 E 419941 ILMB
T00233	(S1)261+443	Germanen Landing Road / HGGRI	N 6091114 E 420025 MOTI
No.	STATION	DESCRIPTION	NAD 83 UTM ZONE 10 OWNER

Prince Rupert Gas Transmission Project

PRINCE RUPERT GAS TRANSMISSION LTD.

PROPOSED 32m PIPELINE R/W FROM a-18-A, 93-N-1 TO d-67-H, 93-K-14 (S1), d-67-H TO c-68-G, 93-K-14 (S2 & S3) & FROM c-68-G, 93-K-14 TO a-68-D, 93-M-8 (S4) (SHEET CHAINAGE: 260+149 TO 264+240)

Unsurveyed Crown Land/Crown Land/Private Land, Cassiar District & Range 5 Coast District


The intended plot size of this plan is 864mm in width by 560mm in height when plotted at a scale of 1: 5000 (use D size sheet)

BCGS:93K.081.82,83,84,85,86,87,88,89,91,94,95,96,97,99,100 / 93M.010.20,28,29,30,38 / 93N.001,10

WSP Surveys (BC) Limited Partnership
Fort St. John BC
(250) 787-0300


WSP: 130275CP03R1
AFE: 5005948
TCPL: 004776-09-ML-03-066
ePASS: 10050542

REV. 1

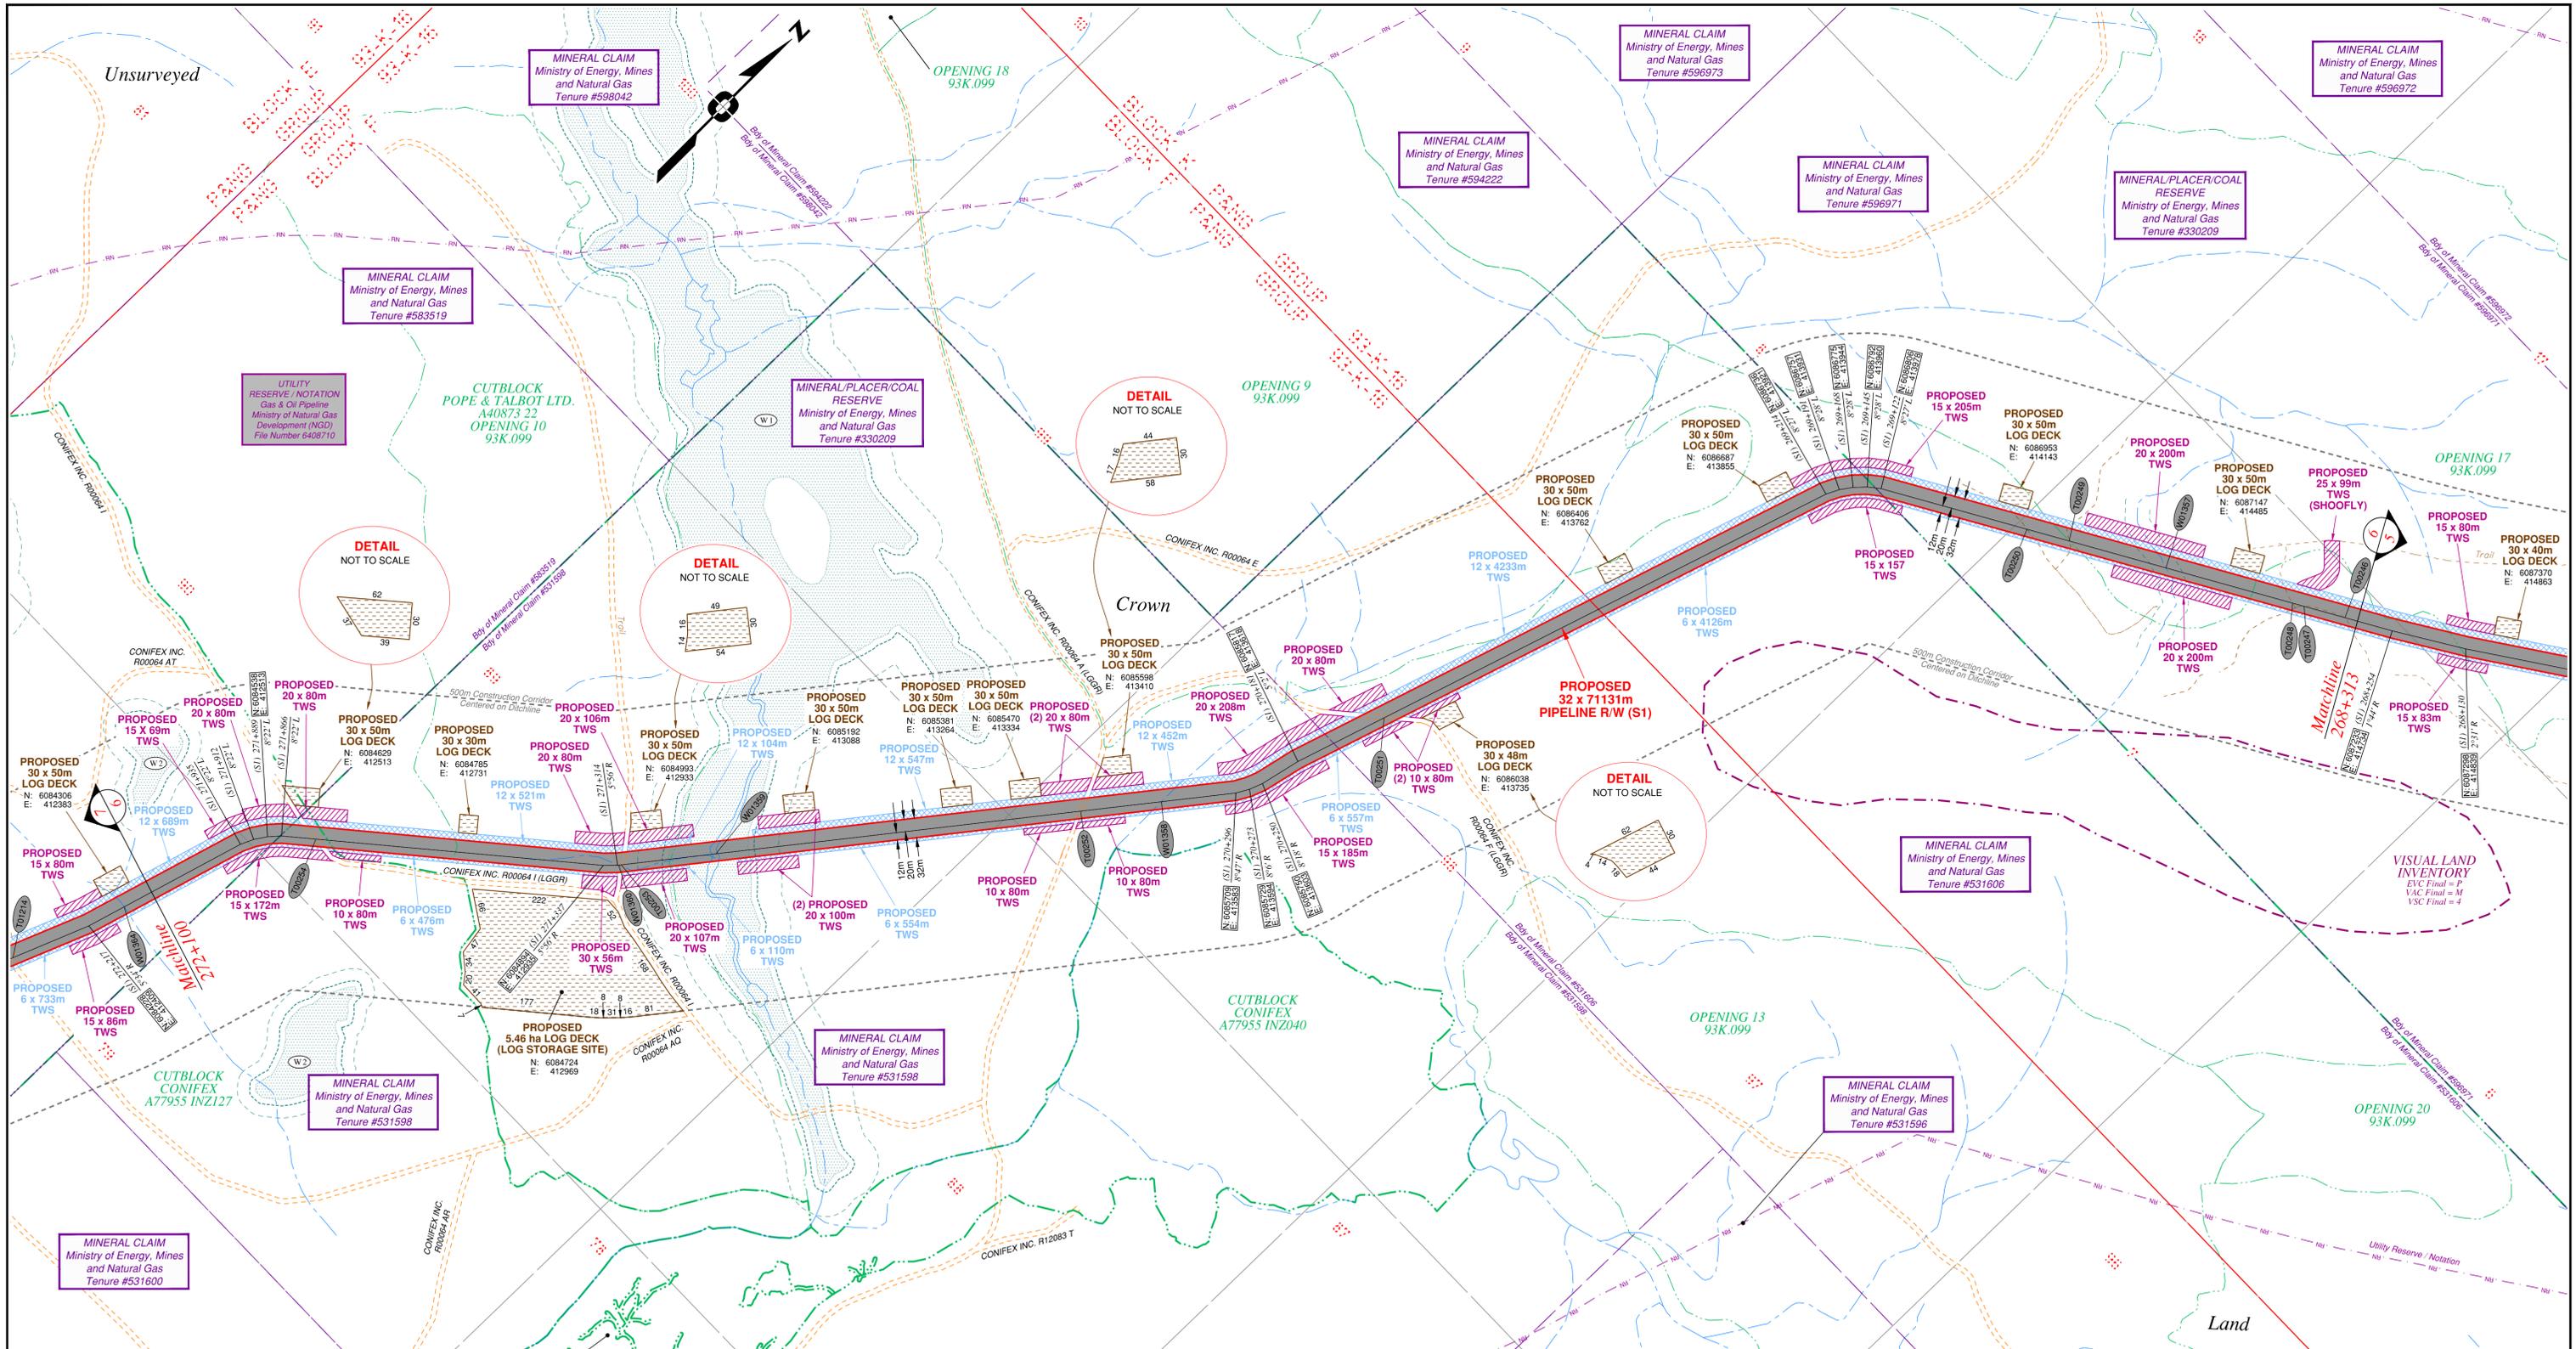

Rev	Revision Description	Date(Y/M/D)	By
0	Original Plan Prepared	2014/09/17	DC
1	Update P.L. R/W (S4), Morrison Head - KP 436+715 to 440+846 Update Construction Corridor with Area Table & ePass Update Crossings, Scenery & Tenures	2015/01/14	DC

LEGEND	
Proposed Pipeline R/W shown thus:	Fish/Wildlife Reserve bdy shown thus:
Proposed Temp. Workspaces shown thus:	Grazing Tenure bdy shown thus:
Proposed Log Decks & Storage Sites shown thus:	Mineral Claim bdy shown thus:
Right of Way shown thus:	Tree Farm Licence shown thus:
Roads shown thus:	Quarry Reserve bdy shown thus:
Highway shown thus:	Ungulate Winter Range bdy shown thus:
Railway line shown thus:	Visual Land Inventory shown thus:
Seismic line/shaft shown thus:	Watershed Reserve bdy shown thus:
Recreation Tenure shown thus:	Wind Tenure bdy shown thus:
Drainages shown thus:	Woodlot bdy shown thus:
Buried pipe shown thus:	Fault Line shown thus:
Misc Reserve/Notation bdy shown thus:	Misc Licence/Permit bdy shown thus:
Overhead powerline shown thus:	Riparian Reserve Zone shown thus:
Stantec Wetland / Classification shown thus:	Crossings shown thus:
Old Growth Management Area shown thus:	Residences shown thus:
Archaeological site shown thus:	Culturally Modified Trees with Face shown thus:
Agricultural Land Reserve bdy shown thus:	
Coal Tenure bdy shown thus:	
Cutblock bdy shown thus:	
Fence bdy shown thus:	

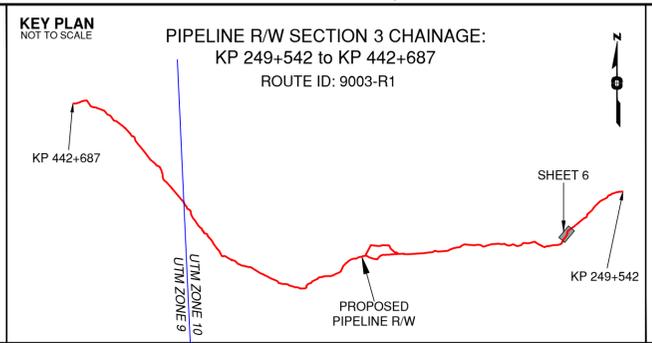

APPROVED BY _____

PROJECT ENGINEER _____

No.	STATION	DESCRIPTION	NAD 83 UTM ZONE 10	OWNER
T00254	(S1)271+810	Forestry Road / LGGR / R00064 I	N 6084591 E 412572	Conifex Inc
W01360	(S1)271+312	Trib to Taslinchecko Creek / No visible channel	N 6084912 E 412952	ILMB
T00253	(S1)271+308	Trail / Condition Unknown	N 6084915 E 412955	Crown
W01359	(S1)271+152	Trib to Taslinchecko Creek / S2 / RRZ = 30 RMZ = 20	N 6085037 E 413052	ILMB
T00252	(S1)270+551	Forestry Road / LGGR / R00064 A	N 6085508 E 413424	Conifex Inc
W01358	(S1)270+410	Trib to Taslinchecko Creek / No visible channel	N 6085615 E 413507	ILMB
T00251	(S1)270+023	Forestry Road / LGGR / R00064 F	N 6085967 E 413668	Conifex Inc
T00250	(S1)268+874	Trail / Condition Unknown	N 6086928 E 414194	Crown
T00249	(S1)268+802	Trail / Condition Unknown	N 6086963 E 414256	Crown
W01357	(S1)268+638	Trib to Taslinchecko Creek / S6 / RRZ = 0 RMZ = 20	N 6087044 E 414399	ILMB
T00248	(S1)268+423	Trail / Condition Unknown	N 6087150 E 414586	Crown
T00247	(S1)268+404	Trail / Condition Unknown	N 6087160 E 414603	Crown
T00246	(S1)268+334	Trail / Condition Unknown	N 6087194 E 414664	Crown
No.			NAD 83 UTM ZONE 10	OWNER

Prince Rupert Gas Transmission Project

PRINCE RUPERT GAS TRANSMISSION LTD.


PROPOSED 32m PIPELINE R/W FROM a-18-A, 93-N-1 TO d-67-H, 93-K-14 (S1), d-67-H TO c-68-G, 93-K-14 (S2 & S3) & FROM c-68-G, 93-K-14 TO a-68-D, 93-M-8 (S4) (SHEET CHAINAGE: 268+313 TO 272+100)

Unsurveyed Crown Land/Crown Land/Private Land, Cassiar District & Range 5 Coast District

The intended plot size of this plan is 864mm in width by 560mm in height when plotted at a scale of 1: 5000 (use D size sheet)

BCGS:93K.081,82,83,84,85,86,87,88,89,91,94,95,96,97,99,100 / 93M.010,20,28,29,30,38 / 93N.001,10 Sheet 6 of 51


WSP Surveys (BC) Limited Partnership Fort St John BC (250) 787-0300	WSP: 130275CP03R1 AFE: 5005948 TCPL: 004776-09-ML-03-068 ePASS: 10050542	REV. 1
---	---	--------

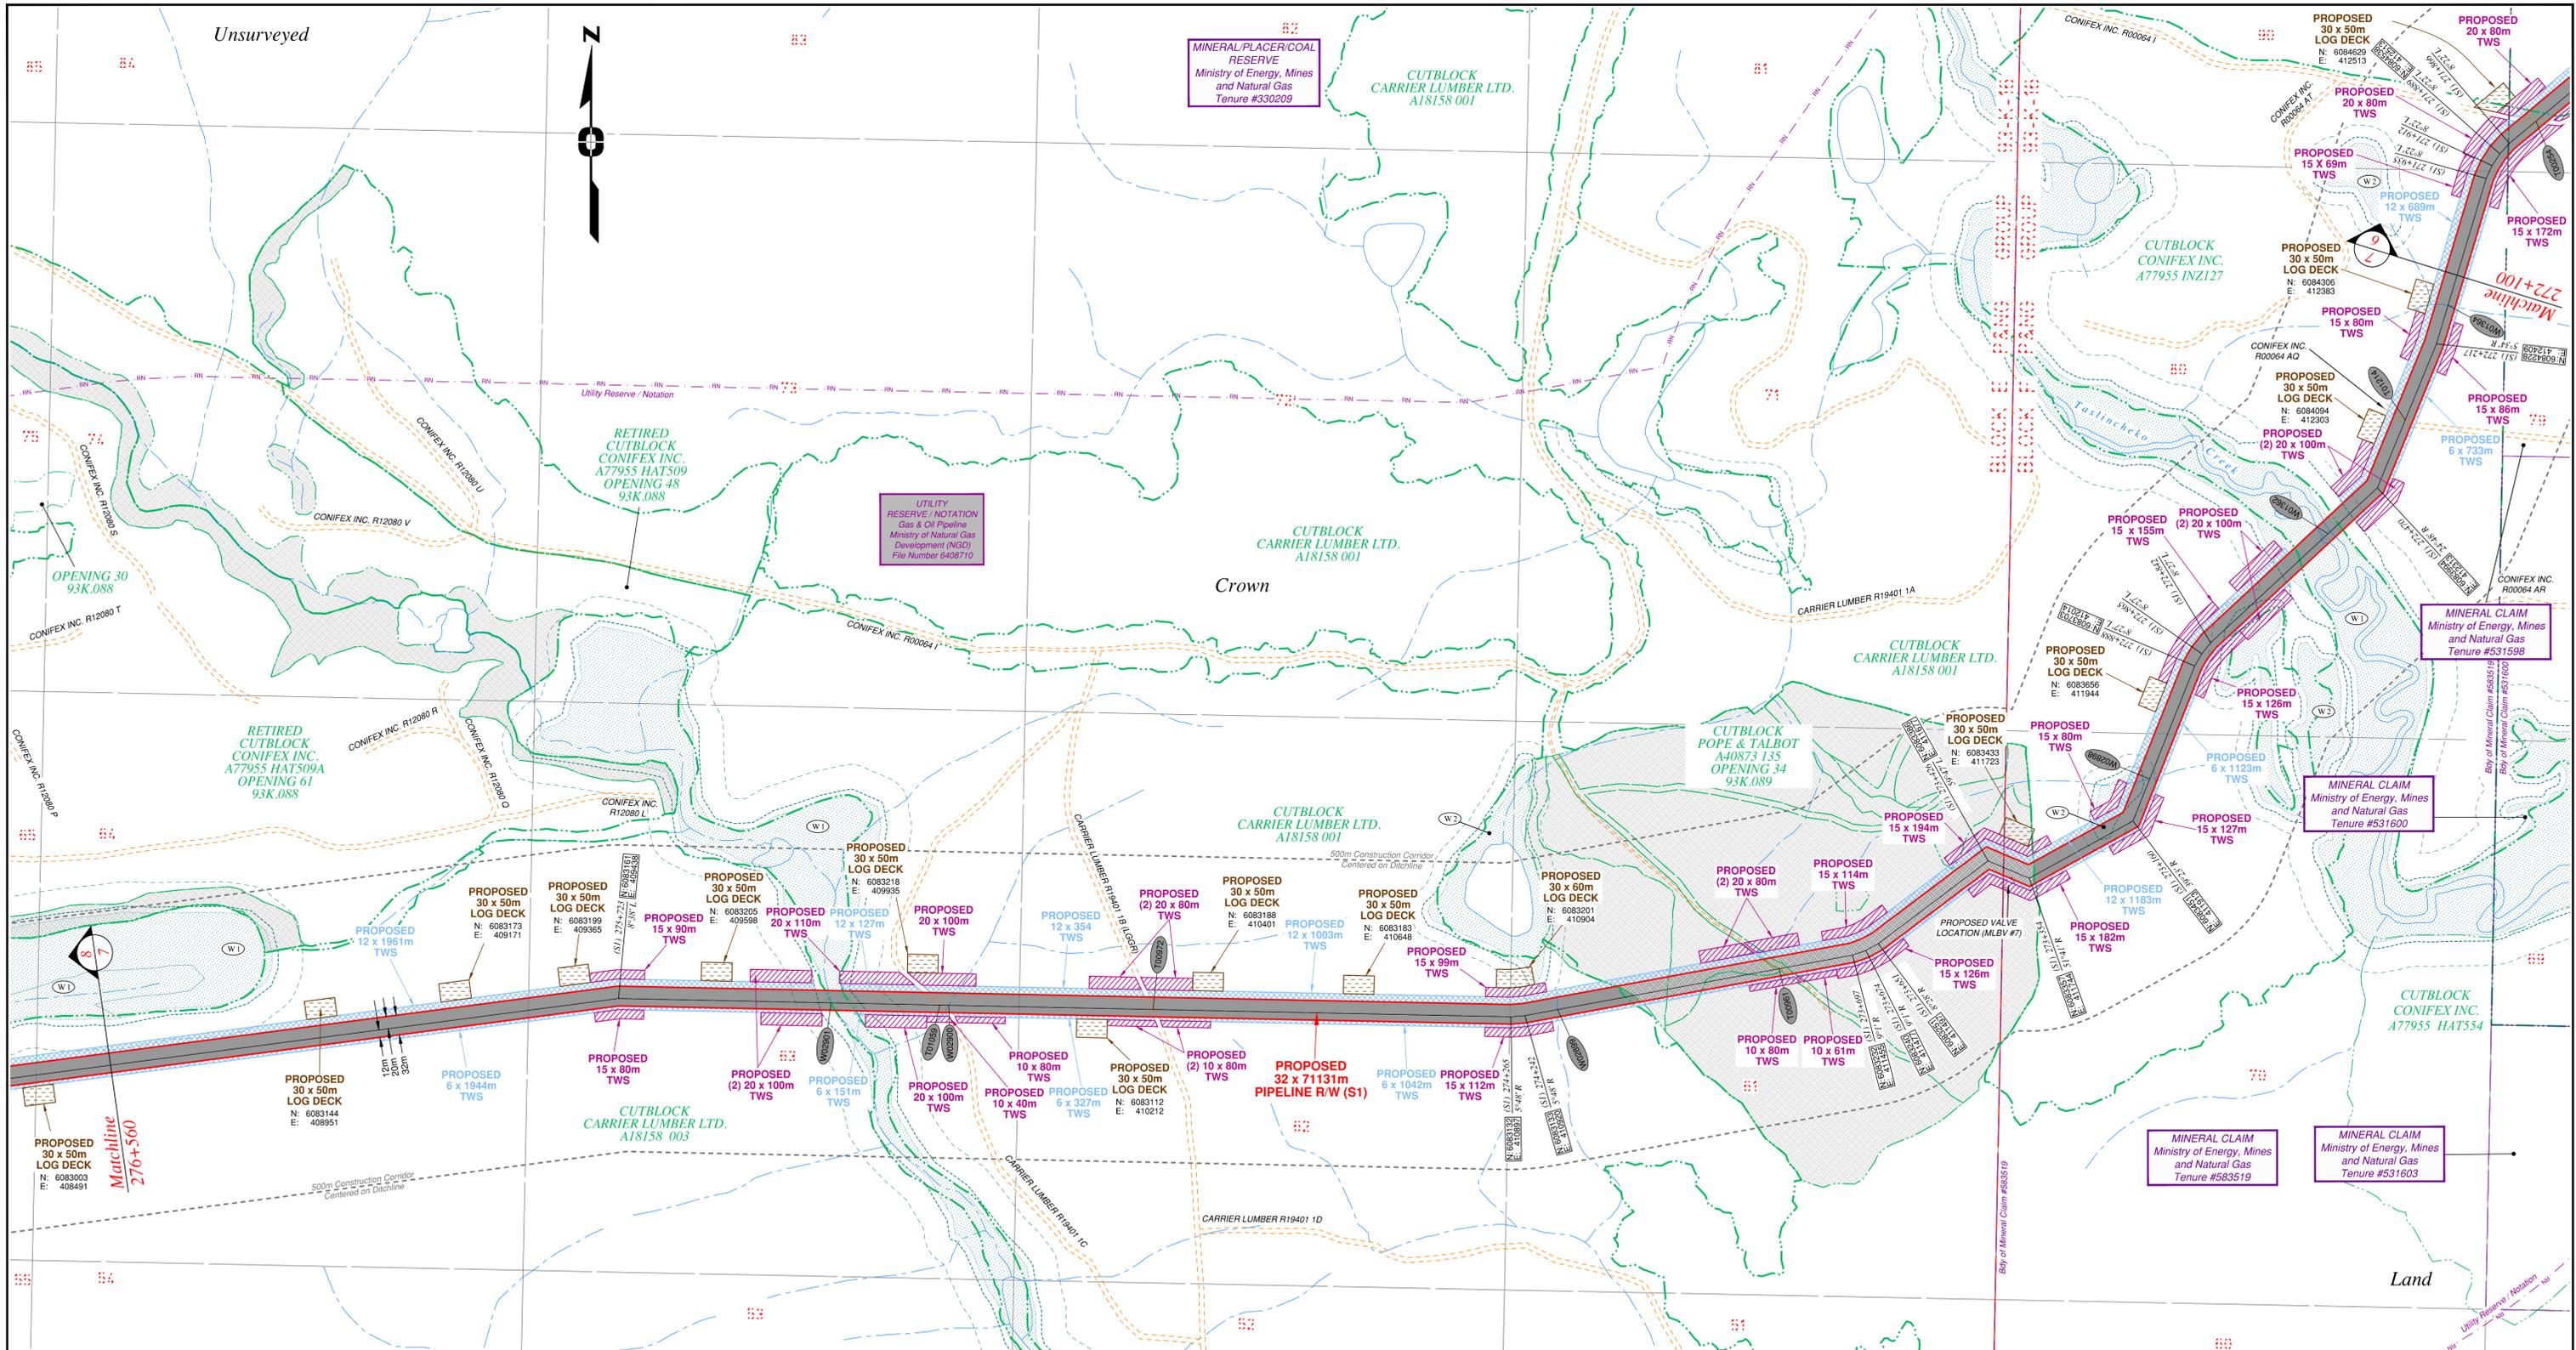

Rev	Revision Description	Date(Y/M/D)	By
0	Original Plan Prepared	2014/09/17	DC
1	Update P/L R/W (S4), Morrison Head - KP 436+715 to 440+846 Update Construction Corridor with Area Table & ePass Update Crossings, Scenery & Tenures	2015/01/14	DC

NOTES:
 - Co-ordinates are NAD 83 Grid, UTM Zone 9 and Zone 10. Distances shown are in metres and decimals thereof. Chainages are two-dimensional and are on pipeline ditchline. Pipeline segment length derived from ditchline chainages.
 - Fault Lines data has been provided from BGC Engineering Inc. Desktop Study dated December 20, 2013.
 - Water crossing information has been provided by Stantec. Wetlands data has been provided by Stantec dated August 29, 2014. Freshwater Atlas wetlands outside of construction corridor have been removed from scenery.
 - Cutblock data is confirmed using information from the Government of BC websites for Forest MapView and MapBC.
 - This pipeline section is not within the Agricultural Land Reserve.
 - Field Survey Completed December 15, 2014
 - This plan represents the best information available at the time of survey. WSP Surveys and its employees take no responsibility for the location of any underground conduits, pipes, or other facilities whether shown on or omitted from this plan. All underground installations should be located by the respective authorities prior to construction.

LEGEND
Proposed Pipeline R/W shown thus:
Proposed Temp. Workspaces shown thus:
Proposed Log Decks & Storage Sites shown thus:
Right of Way shown thus:
Roads shown thus:
Highway shown thus:
Railway line shown thus:
Seismic line/trail shown thus:
Recreation Tenure shown thus:
Drainages shown thus:
Buried pipe shown thus:
Overhead powerline shown thus:
Forest Cover Reserve shown thus:
Archaeological site shown thus:
Agricultural Land Reserve body shown thus:
Coal Tenure body shown thus:
Cutblock body shown thus:
Fence body shown thus:
Fish/Wildlife Reserve body shown thus:
Grazing Tenure body shown thus:
Mineral Claim body shown thus:
Tree Farm Licence shown thus:
Quarry Reserve body shown thus:
Ungulate Winter Range body shown thus:
Visual Land Inventory shown thus:
Watershed Reserve body shown thus:
Woodlot body shown thus:
Misc Reserve/Notation body shown thus:
Misc Licence/Permit body shown thus:
Stantec Wetland / Classification shown thus:
Crossings shown thus:
Old Growth Management Area shown thus:
Residences shown thus:
Culturally Modified Trees with Face shown thus:

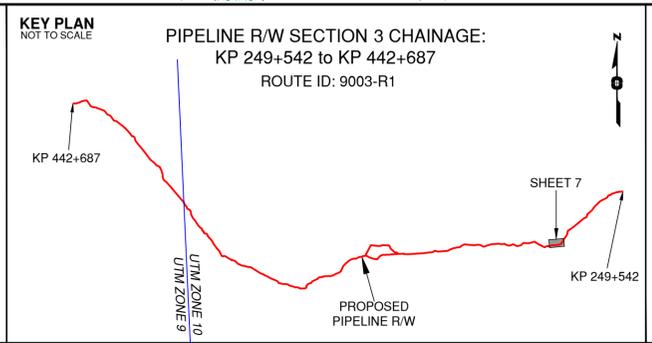

APPROVED BY _____

PROJECT ENGINEER

No.	STATION	DESCRIPTION	OWNER
W02901	(S1)275+376	Trib to Hatdudateh Creek / S3 / RRZ = 20	N 6083154 E 409786 ILMB
T01059	(S1)275+198	Forestry Road / Condition Unknown / R19401 1C	N 6083151 E 409984 Carrier Lumber Ltd
W02900	(S1)275+183	Trib to Hatdudateh Creek / No visible channel	ILMB
T00972	(S1)274+850	Forestry Road / LGGR / R19401 1B	N 6083144 E 410312 Carrier Lumber Ltd
W02899	(S1)274+187	Trib to Hatdudateh Creek / No visible channel	N 6083143 E 410973 ILMB
T00961	(S1)273+819	Trail / Condition Unknown	N 6083210 E 411335 Crown
W02898	(S1)273+086	Trib to Tasilnecho Creek / No visible channel	N 6083519 E 411941 ILMB
W01362	(S1)272+580	Tasilnecho Creek / S2 / RRZ = 30	N 6083919 E 412232 ILMB
T01214	(S1)272+351	Forestry Road / LGGR / R00064 AQ	N 6084104 E 412258 Conflix Inc
W01364	(S1)272+151	Trib to Tasilnecho Creek / No visible channel	N 6084291 E 412428 ILMB
No.			NAD 83 UTM ZONE 10 OWNER

TABLE OF CROSSINGS

Prince Rupert Gas Transmission Project
 Gas Transmission Project

TransCanada
 In business to deliver

PRINCE RUPERT GAS TRANSMISSION LTD.

PROPOSED 32m PIPELINE R/W FROM a-18-A, 93-N-1 TO d-67-H, 93-K-14 (S1), d-67-H TO c-68-G, 93-K-14 (S2 & S3) & FROM c-68-G, 93-K-14 TO a-68-D, 93-M-8 (S4) (SHEET CHAINAGE: 272+100 TO 276+560)

Unsurveyed Crown Land/Private Land, Cassiar District & Range 5 Coast District


The intended plot size of this plan is 864mm in width by 560mm in height when plotted at a scale of 1: 5000 (use D size sheet)

BCGS:93K.081.82,83,84,85,86,87,88,89,91,94,95,96,97,99,100 / 93M.010.20,28,29,30,38 / 93N.001,10

WSP Surveys (BC) Limited Partnership
 Fort St John BC
 (250) 787-0300


WSP: 130275CP03R1
 AFE: 5005948
 TCPL: 004776-09-ML-03-069
 ePASS: 10050542

REV. 1

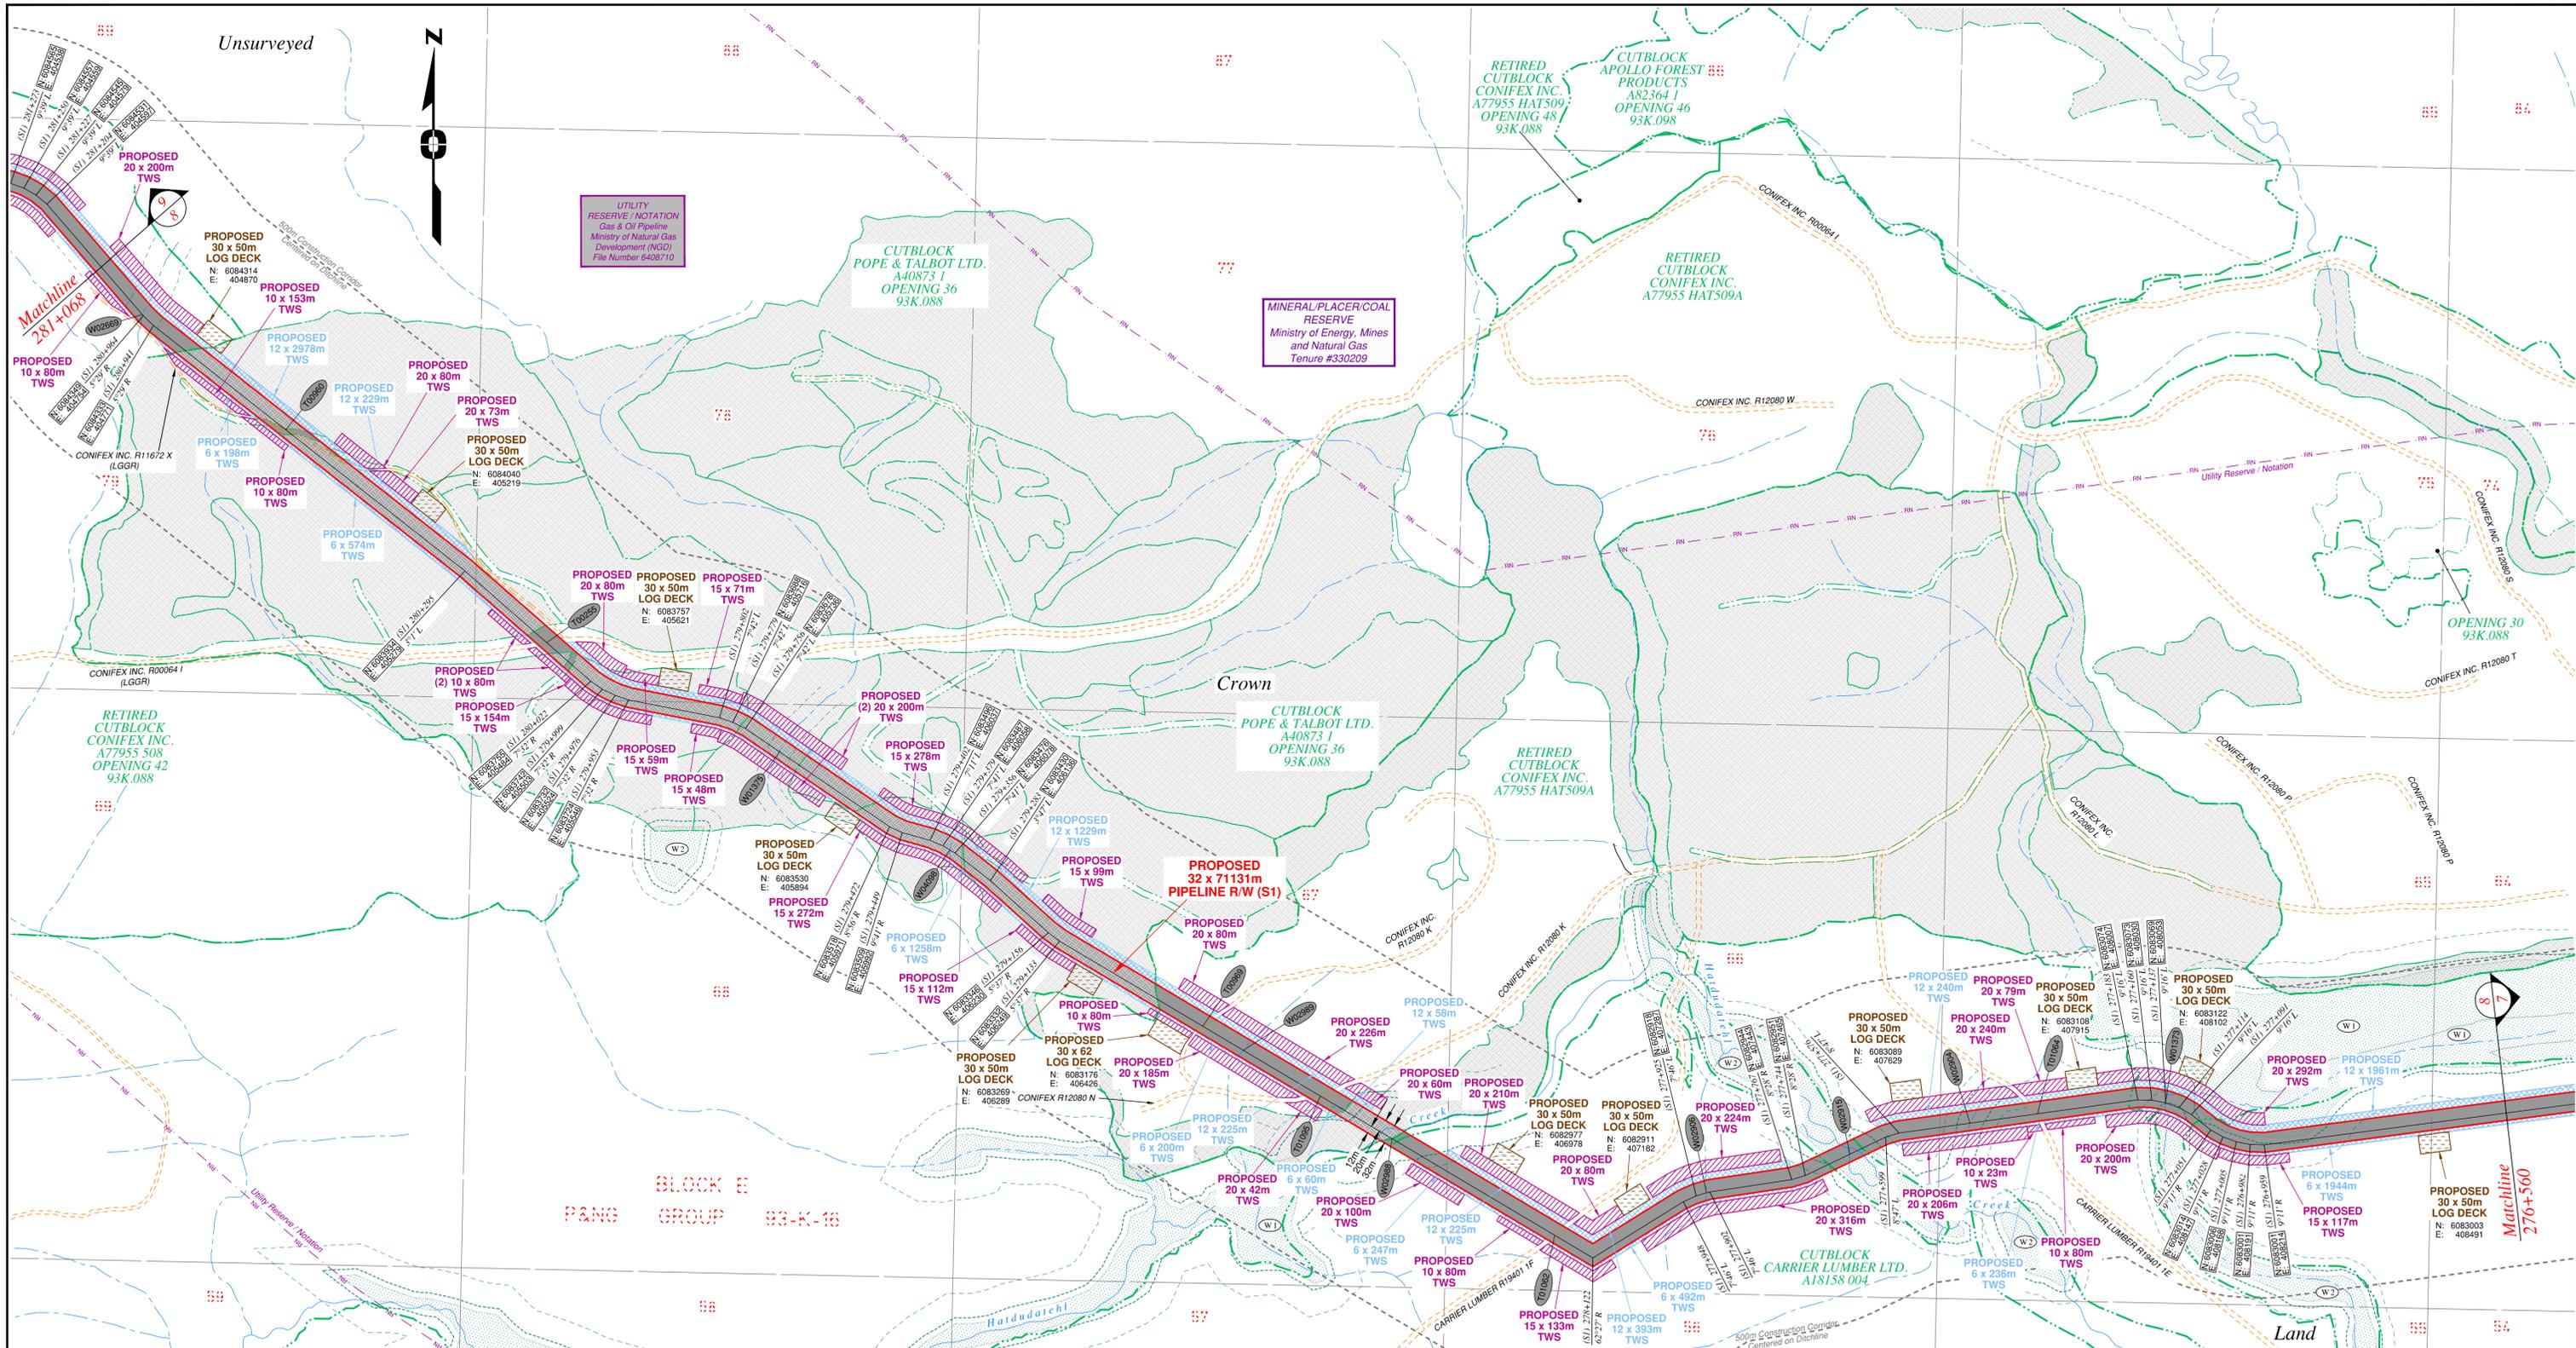

Rev	Revision Description	Date(Y/M/D)	By
0	Original Plan Prepared	2014/09/17	DC
1	Update P.L. R/W (S4), Morrison Head - KP 436+715 to 440+846 Update Construction Corridor with Area Table & ePass Update Crossings, Scenery & Tenures	2015/01/14	DC

LEGEND	
Proposed Pipeline R/W shown thus:	Fish/Wildlife Reserve bdy shown thus:
Proposed Temp. Workspaces shown thus:	Grazing Tenure bdy shown thus:
Proposed Log Decks & Storage Sites shown thus:	Mineral Claim bdy shown thus:
Right of Way shown thus:	Tree Farm Licence shown thus:
Roads shown thus:	Quarry Reserve bdy shown thus:
Highway shown thus:	Ungulate Winter Range bdy shown thus:
Railway line shown thus:	Visual Land Inventory shown thus:
Seismic line/rail shown thus:	Watershed Reserve bdy shown thus:
Recreation Tenure shown thus:	Wind Tenure bdy shown thus:
Drainages shown thus:	Woodlot bdy shown thus:
Buried cable shown thus:	Fault Line shown thus:
Misc Reserve/Notation bdy shown thus:	Misc Licence/Permit bdy shown thus:
Overhead powerline shown thus:	Riparian Reserve Zone shown thus:
Riparian Management Zone shown thus:	Crossings shown thus:
Forest Cover Reserve shown thus:	Old Growth Management Area shown thus:
Archaeological site shown thus:	Residences shown thus:
Agricultural Land Reserve bdy shown thus:	Culturally Modified Trees with Face shown thus:
Coal Tenure bdy shown thus:	
Cutblock bdy shown thus:	
Fence bdy shown thus:	

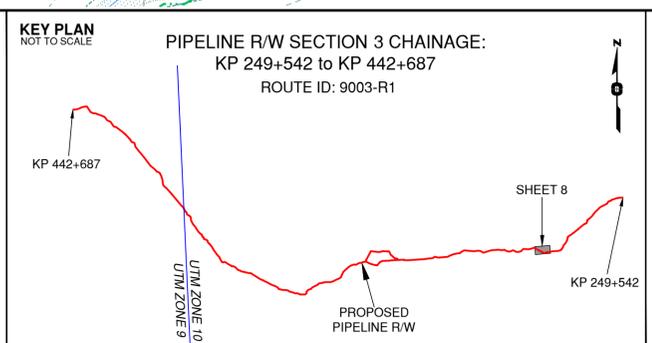

APPROVED BY _____

PROJECT ENGINEER _____

No.	STATION	DESCRIPTION	OWNER
W02669	(S1)280+966	Trib to Haldudatehli Creek / S4 / RRZ = 0 RMZ = 30	N 6084351 E 404793 ILMB
W00960	(S1)280+666	Forestry Road / LGGR / R11672 X	N 6084164 E 404987 Confex Inc
W02055	(S1)280+117	Forestry Road / LGGR / R00064 I	N 6083818 E 405412 Confex Inc
W01375	(S1)279+688	Trib to Haldudatehli Creek / Non-classified drainage	N 6083640 E 405792 ILMB
W04098	(S1)279+366	Water Course	N 6083480 E 406070 ILMB
W00969	(S1)278+862	Forestry Road / Condition Unknown / R12080 K	N 6083194 E 406482 Confex Inc
W02969	(S1)278+785	Haldudatehli Creek / Non-classified drainage	N 6083155 E 406549 ILMB
T01095	(S1)278+639	Forestry Road / Condition Unknown / R12080 K	N 6083080 E 406874 Carrier Lumber Ltd
W02988	(S1)278+503	Haldudatehli Creek / Beaver Dam Complex / RRZ = 50 RMZ = 20	N 6083011 E 406791 ILMB
T01062	(S1)278+195	Forestry Road / Condition Unknown / R19401 IF	N 6082854 E 407056 Carrier Lumber Ltd
W02906	(S1)277+908	Trib to Haldudatehli Creek / No visible channel	N 6082923 E 407004 ILMB
W02915	(S1)277+663	Haldudatehli Creek / S2 / RRZ = 30 RMZ = 20	N 6082986 E 407538 ILMB
W02904	(S1)277+459	Trib to Haldudatehli Creek / S3 / RRZ = 20 RMZ = 20	N 6083036 E 407734 ILMB
T01064	(S1)277+348	Forestry Road / Condition Unknown / R19401 IE	N 6083051 E 407844 Carrier Lumber Ltd
W01373	(S1)277+137	Trib to Haldudatehli Creek / Non-classified drainage	N 6083069 E 408053 ILMB
No.	STATION	DESCRIPTION	NAD 83 UTM ZONE 10 OWNER

Prince Rupert Gas Transmission Project

TransCanada
In business to deliver

PRINCE RUPERT GAS TRANSMISSION LTD.

PROPOSED 32m PIPELINE R/W FROM a-18-A, 93-N-1 TO d-67-H, 93-K-14 (S1), d-67-H TO c-68-G, 93-K-14 (S2 & S3) & FROM c-68-G, 93-K-14 TO a-68-D, 93-M-8 (S4) (SHEET CHAINAGE: 276+560 TO 281+068)

Unsurveyed Crown Land/Private Land, Cassiar District & Range 5 Coast District

The intended plot size of this plan is 864mm in width by 560mm in height when plotted at a scale of 1: 5000 (use D size sheet)

BCGS: 93K.081.82.83.84.85.86.87.88.89.91.94.95.96.97.99.100 / 93M.010.20.28.29.30.38 / 93N.001.10

WSP Surveys (BC) Limited Partnership
Fort St John BC (250) 787-0300


WSP: 130275CP03R1
AFE: 5005948
TCPL: 004776-09-ML-03-070
ePASS: 10050542

REV. 1



Rev	Revision Description	Date(Y/M/D)	By
0	Original Plan Prepared	2014/09/17	DC
1	Update P.L. R/W (S4), Morrison Head - KP 436+715 to 440+846 Update Construction Corridor with Area Table & ePass Update Crossings, Scenery & Tenures	2015/01/14	DC

LEGEND	
Proposed Pipeline R/W shown thus: [Red line]	Fish/Wildlife Reserve bdy shown thus: [Blue dashed line]
Proposed Temp. Workspaces shown thus: TWS / TWS	Grazing Tenure bdy shown thus: [Green dashed line]
Proposed Log Decks & Storage Sites shown thus: [Pink rectangle]	Mineral Claim bdy shown thus: [Blue dashed line]
Right of Way shown thus: [Red dashed line]	Tree Farm Licence shown thus: [Green dashed line]
Roads shown thus: [Red dashed line]	Quarry Reserve bdy shown thus: [Blue dashed line]
Highway shown thus: [Red dashed line]	Ungulate Winter Range bdy shown thus: UWR
Railway line shown thus: [Red dashed line]	Visual Land Inventory shown thus: [Red dashed line]
Seismic line/trail shown thus: [Red dashed line]	Watershed Reserve bdy shown thus: [Blue dashed line]
Recreation Tenure shown thus: [Red dashed line]	Wind Tenure bdy shown thus: [Blue dashed line]
Drainages shown thus: [Blue dashed line]	Woodlot bdy shown thus: [Blue dashed line]
Buried cable shown thus: [Blue dashed line]	Fault Line shown thus: [Blue dashed line]
Misc Reserve/Notation bdy shown thus: [Blue dashed line]	Misc Licence/Permit bdy shown thus: [Blue dashed line]
Overhead powerline shown thus: [Blue dashed line]	Stantec Wetland / Classification shown thus: [Blue dashed line]
Riparian Reserve Zone shown thus: [Blue dashed line]	Crossings shown thus: [Blue dashed line]
Riparian Management Zone shown thus: [Blue dashed line]	Old Growth Management Area shown thus: [Blue dashed line]
Forest Cover Reserve shown thus: [Blue dashed line]	Residences shown thus: [Blue dashed line]
Archaeological site shown thus: [Blue dashed line]	Culturally Modified Trees with Face shown thus: [Blue dashed line]
Agricultural Land Reserve bdy shown thus: [Blue dashed line]	
Coal Tenure bdy shown thus: [Blue dashed line]	
Cutblock bdy shown thus: [Blue dashed line]	
Fence bdy shown thus: [Blue dashed line]	

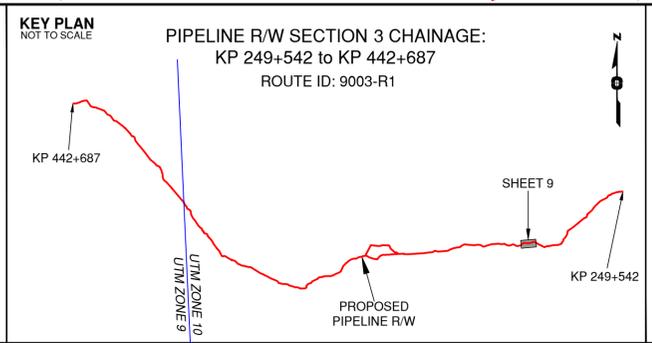

APPROVED BY

PROJECT ENGINEER

No.	STATION	DESCRIPTION	NAD 83 UTM ZONE 10	OWNER
W01385	(S1)285+087	Trib to Trembleur Lake / Non-classified drainage	N 6084167 E 400882	ILMB
W02155	(S1)284+543	Trib to Hatdudatehli Creek / S6 / RRZ = 0 RMZ = 20	N 6084489 E 401319	ILMB
W02677	(S1)283+762	Trib to Hatdudatehli Creek / S4 / RRZ = 0 RMZ = 30	N 6084382 E 402282	ILMB
W01382	(S1)283+640	Trib to Hatdudatehli Creek / S4 / RRZ = 0 RMZ = 30	N 6084366 E 402203	ILMB
W01381	(S1)283+511	Trib to Hatdudatehli Creek / S3 / RRZ = 20 RMZ = 20	N 6084350 E 402331	ILMB
T00260	(S1)283+414	Trail / Condition Unknown	N 6084337 E 402427	Crown
W03016	(S1)282+986	Tributary to Hatdudatehli Creek / Non-classified drainage	N 6084320 E 402952	ILMB
W01380	(S1)282+743	Trib to Hatdudatehli Creek / No visible channel	N 6084347 E 403093	ILMB
T00259	(S1)282+459	Trail / Condition Unknown	N 6084357 E 403376	Crown
W01379	(S1)282+383	Trib to Hatdudatehli Creek / Non-classified drainage	N 6084366 E 403451	ILMB
W01378	(S1)281+569	Trib to Hatdudatehli Creek / Non-classified drainage	N 6084550 E 404245	ILMB
T00258	(S1)281+476	Trail / Condition Unknown	N 6084570 E 404335	Crown
W01377	(S1)281+414	Trib to Hatdudatehli Creek / S6 / RRZ = 0 RMZ = 20	N 6084571 E 404397	ILMB
T00256	(S1)281+308	Trail / Condition Unknown	N 6084569 E 404503	Crown
No.	STATION	DESCRIPTION	NAD 83 UTM ZONE 10	OWNER

Prince Rupert Gas Transmission Project

PRINCE RUPERT GAS TRANSMISSION LTD.

PROPOSED 32m PIPELINE R/W FROM a-18-A, 93-N-1 TO d-67-H, 93-K-14 (S1), d-67-H TO c-68-G, 93-K-14 (S2 & S3) & FROM c-68-G, 93-K-14 TO a-68-D, 93-M-8 (S4) (SHEET CHAINAGE: 281+068 TO 285+203)

Unsurveyed Crown Land/Crown Land/Private Land, Cassiar District & Range 5 Coast District

The intended plot size of this plan is 864mm in width by 560mm in height when plotted at a scale of 1: 5000 (use D size sheet)

BCGS:93K.081.82.83.84.85.86.87.88.89.91.94.95.96.97.99.100 / 93M.010.20.28.29.30.38 / 93N.001.10

Sheet 9 of 51

WSP Surveys (BC) Limited Partnership
Fort St John BC
(250) 787-0300

WSP: 130275CP03R1
AFC: 5005948
TCPL: 004776-09-ML-03-071
ePASS: 10050542

REV. 1

