

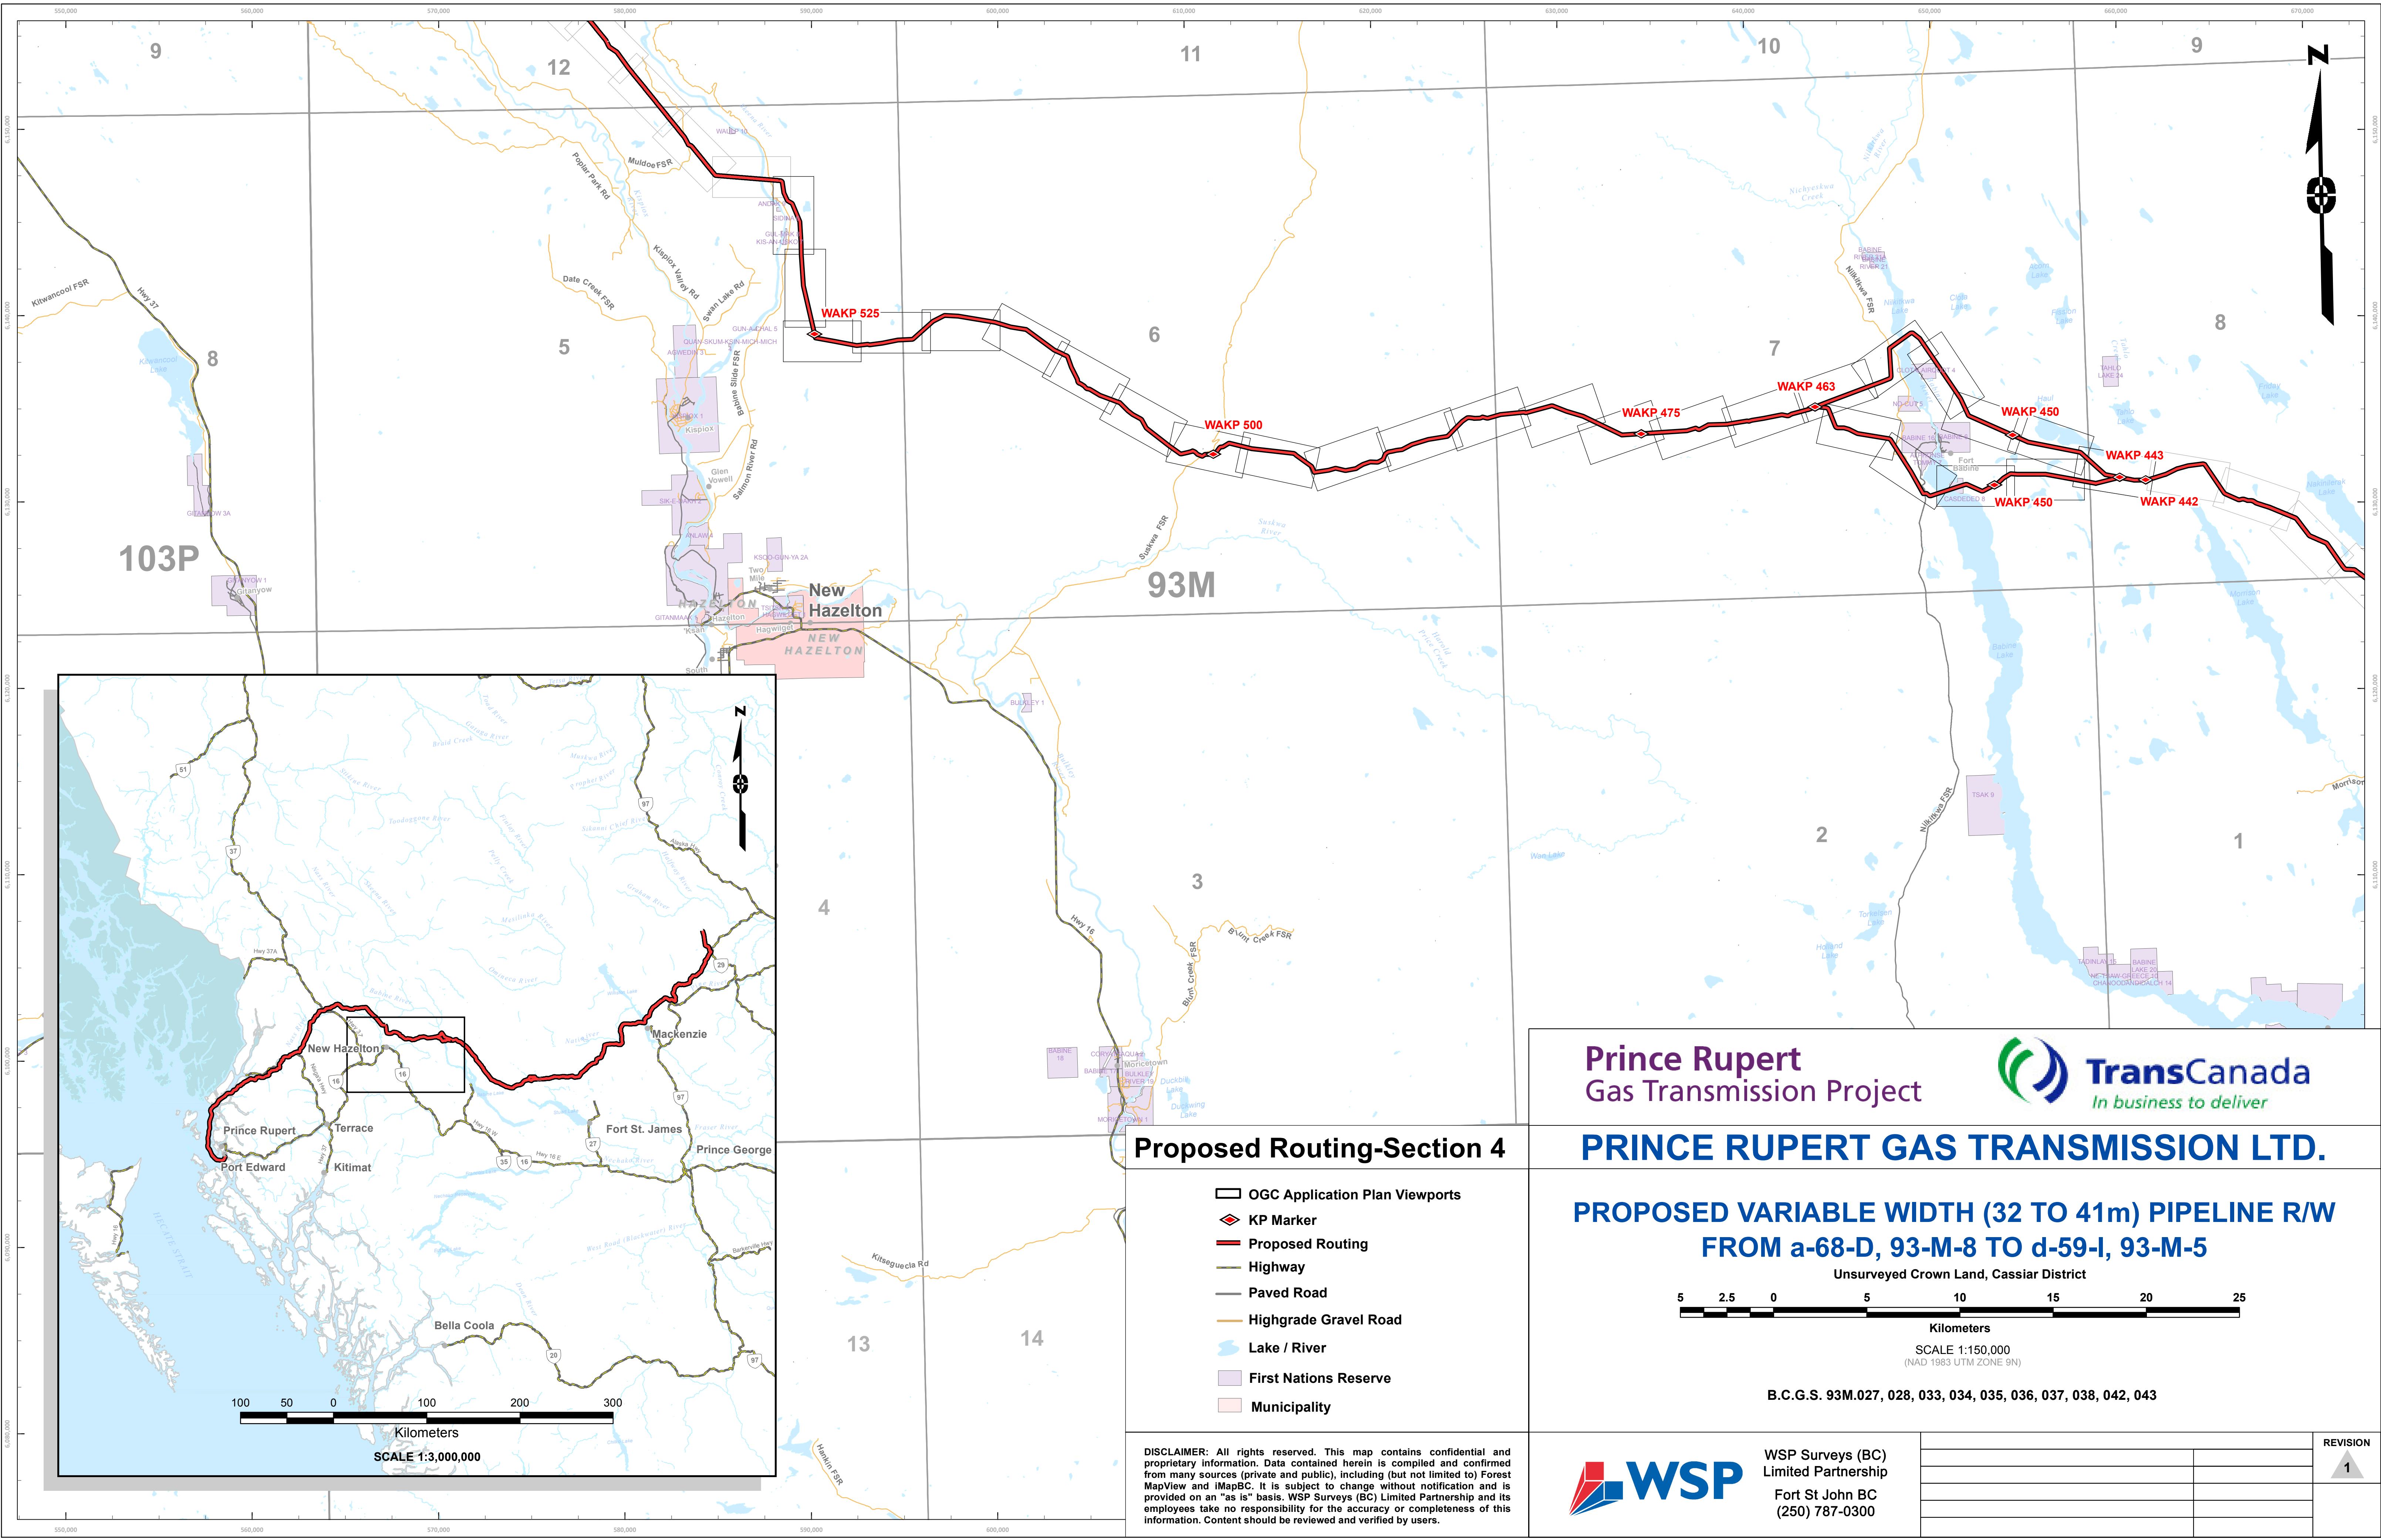
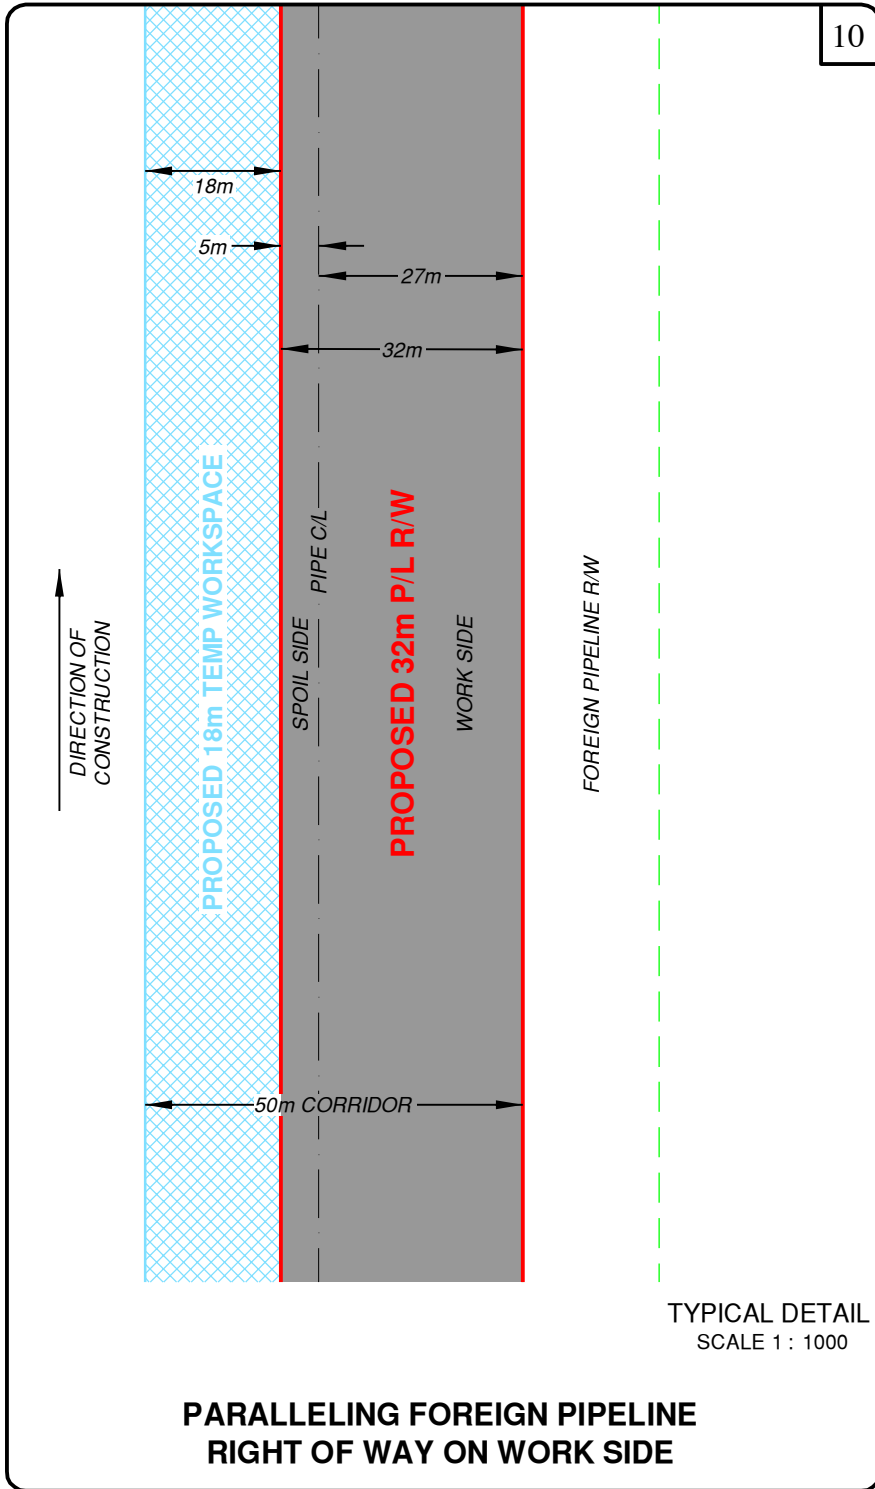
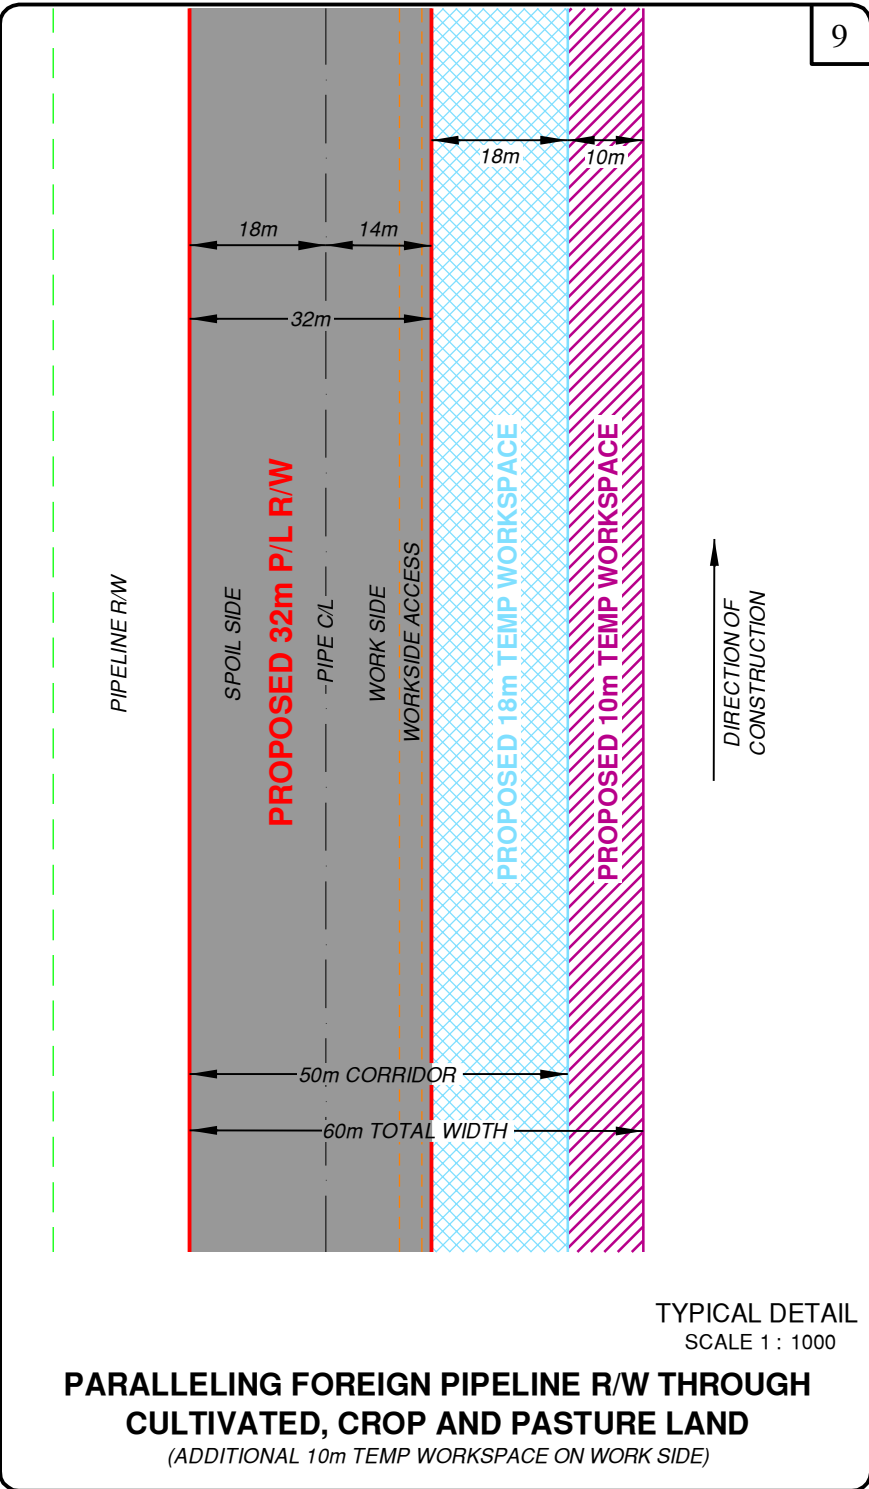
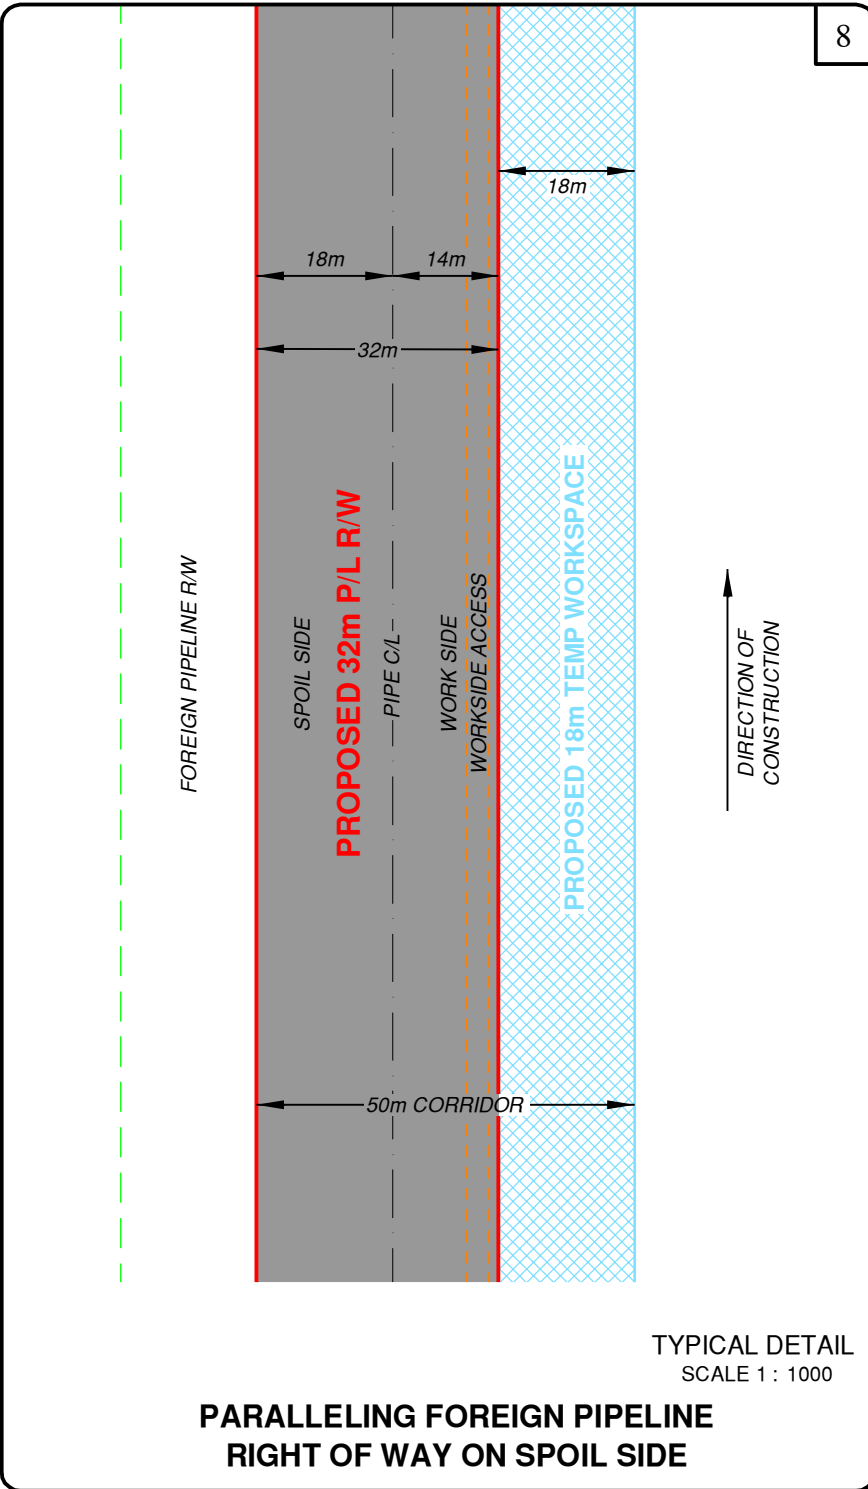
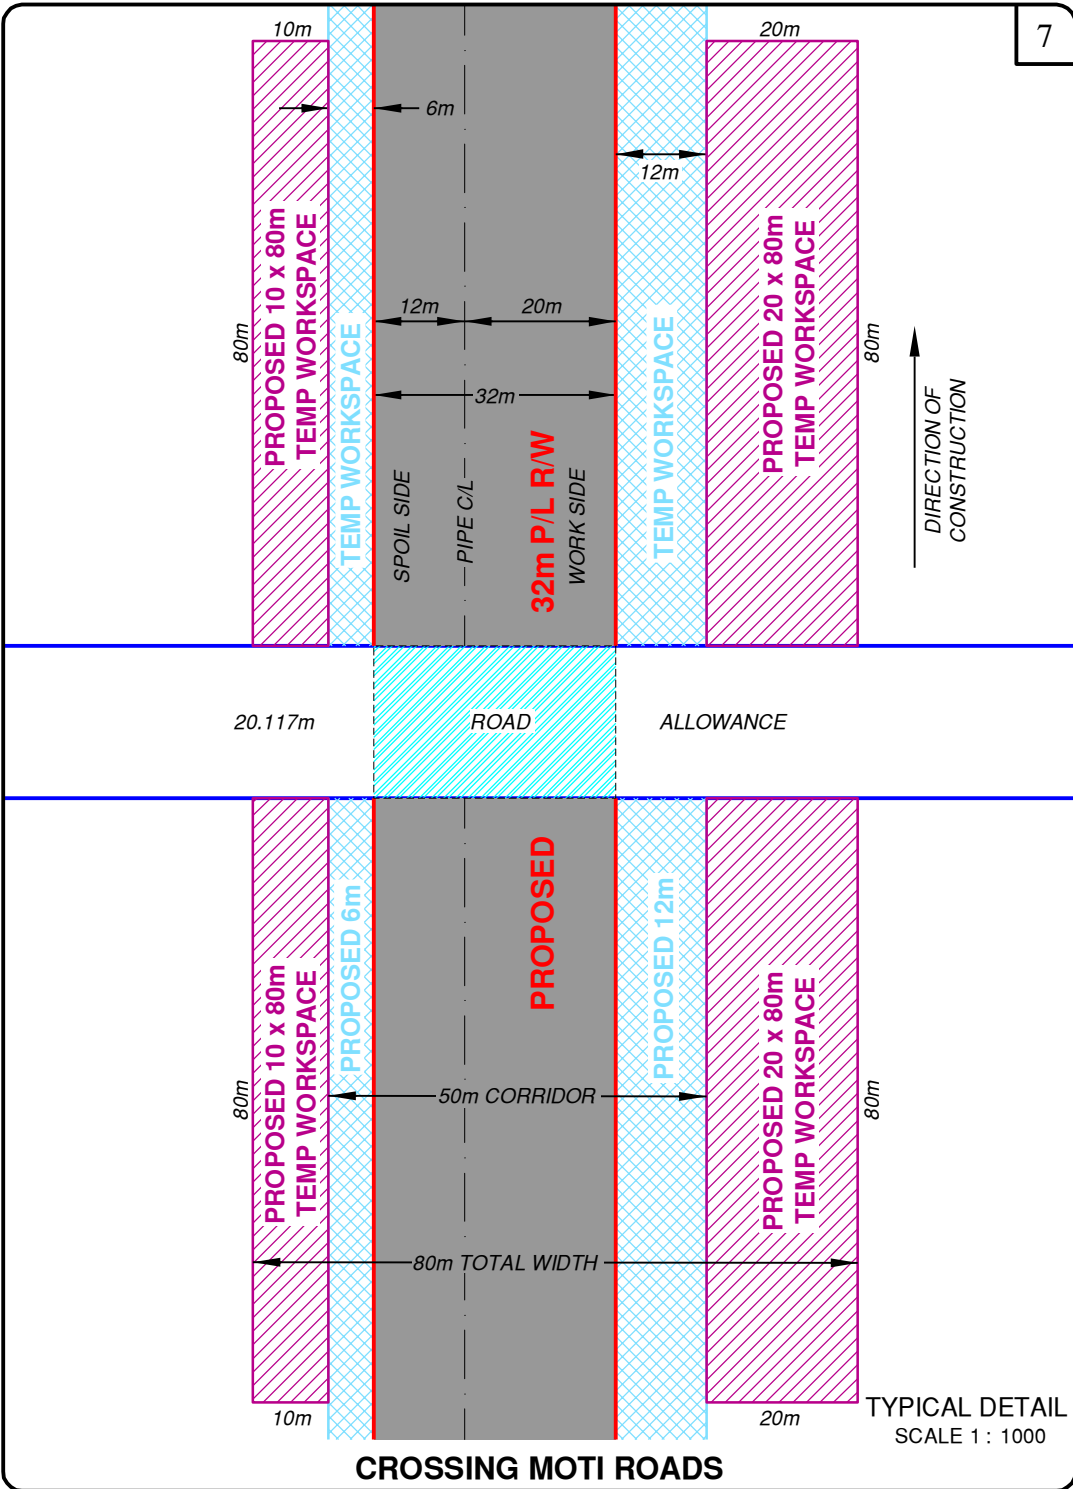
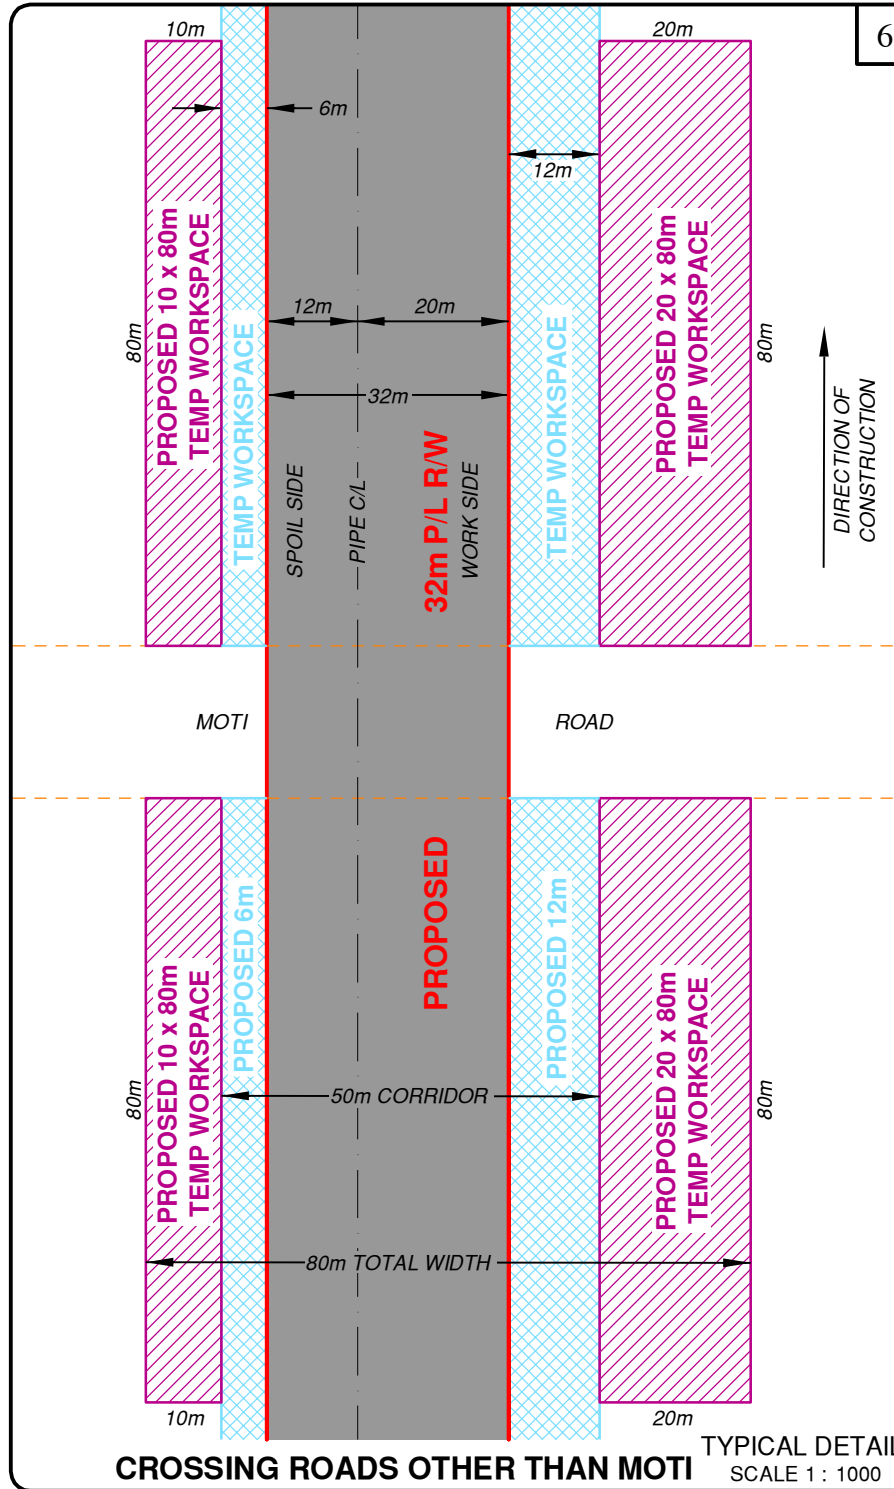
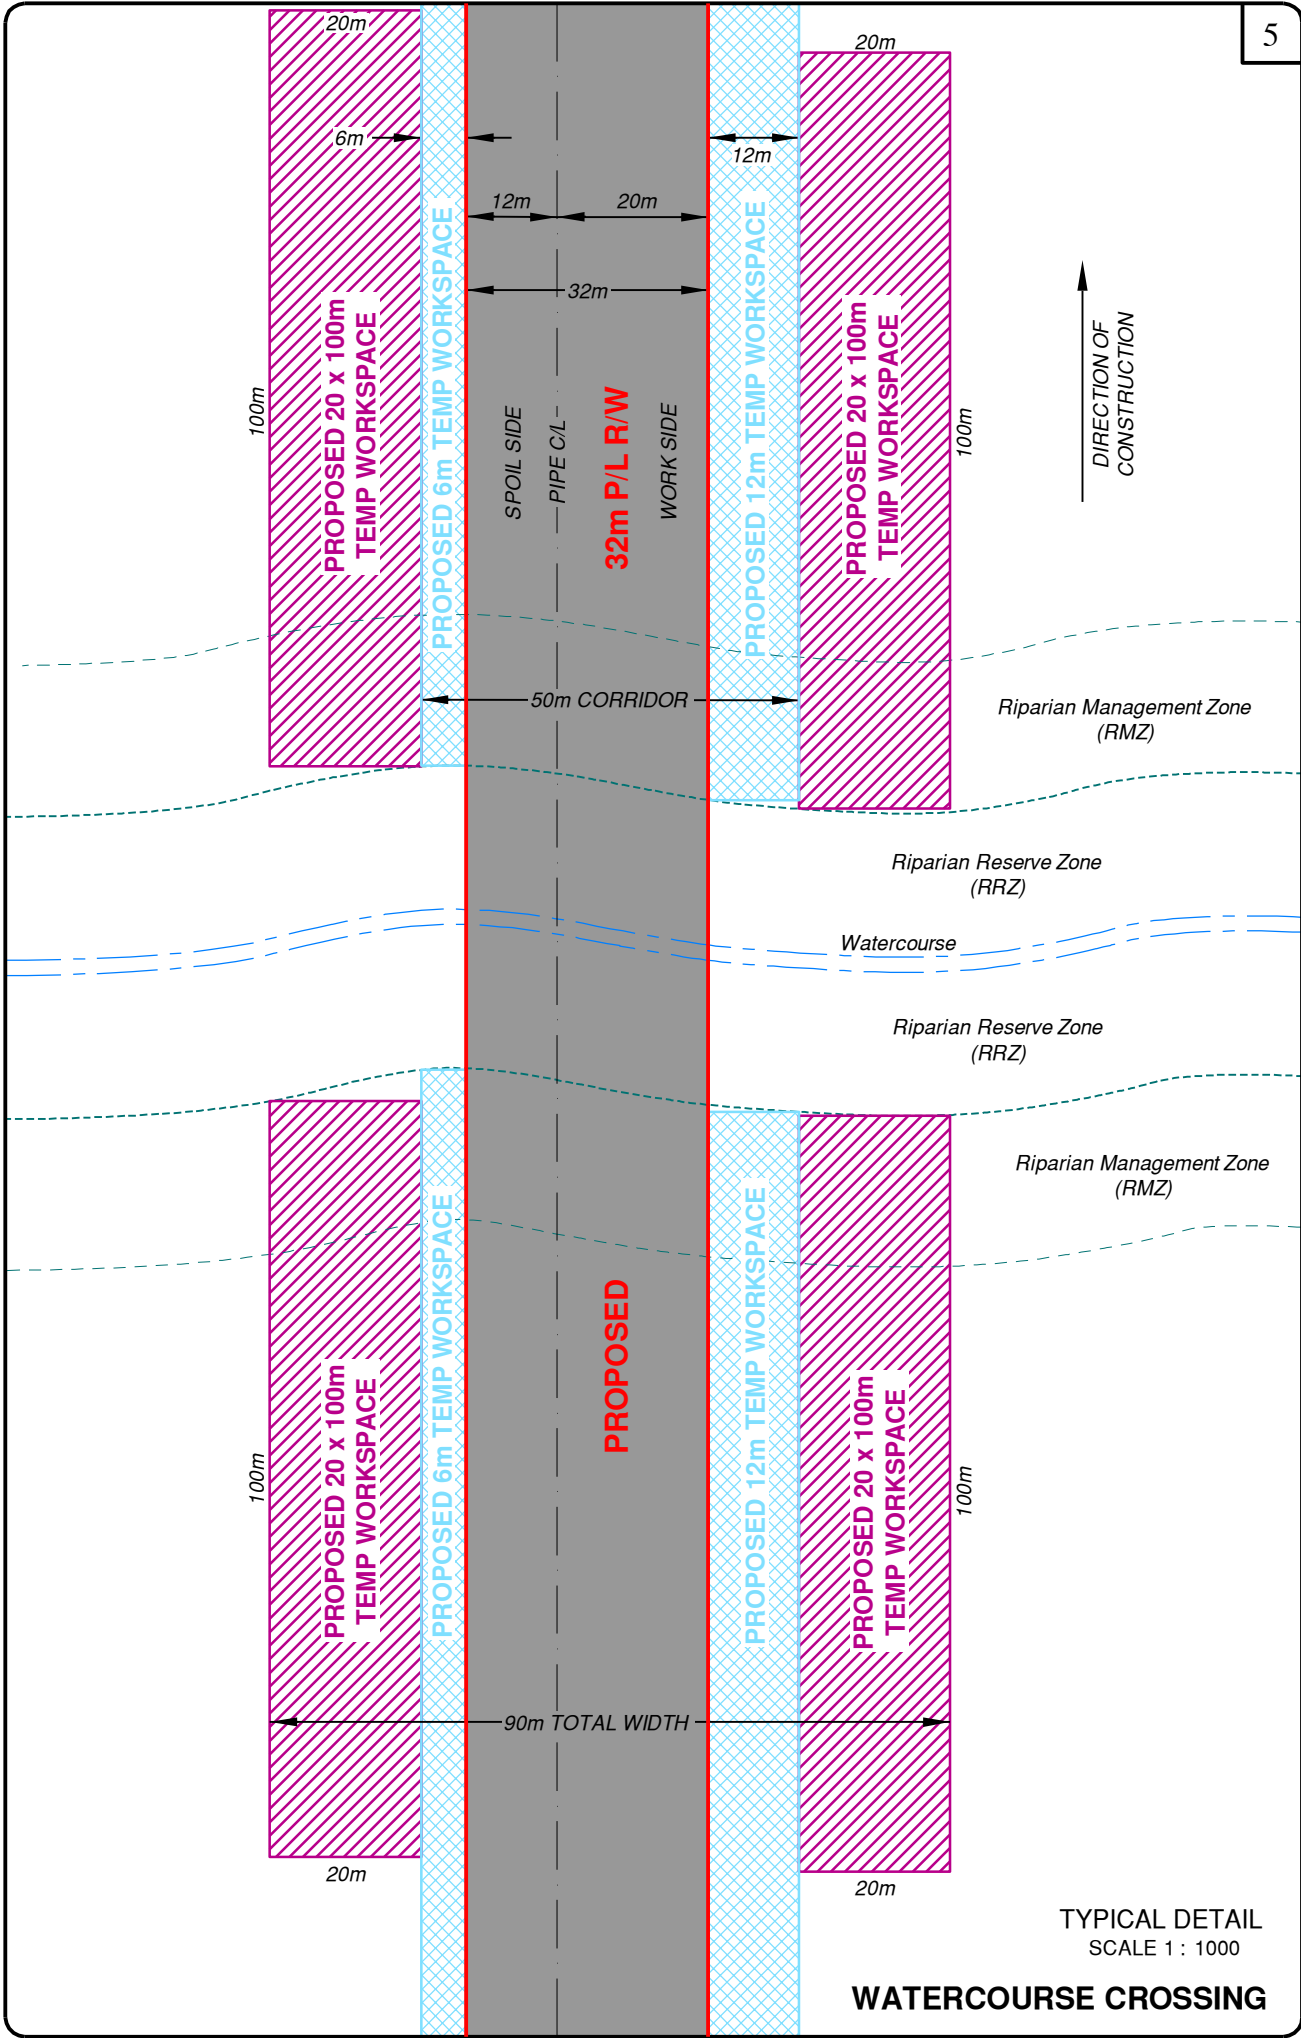
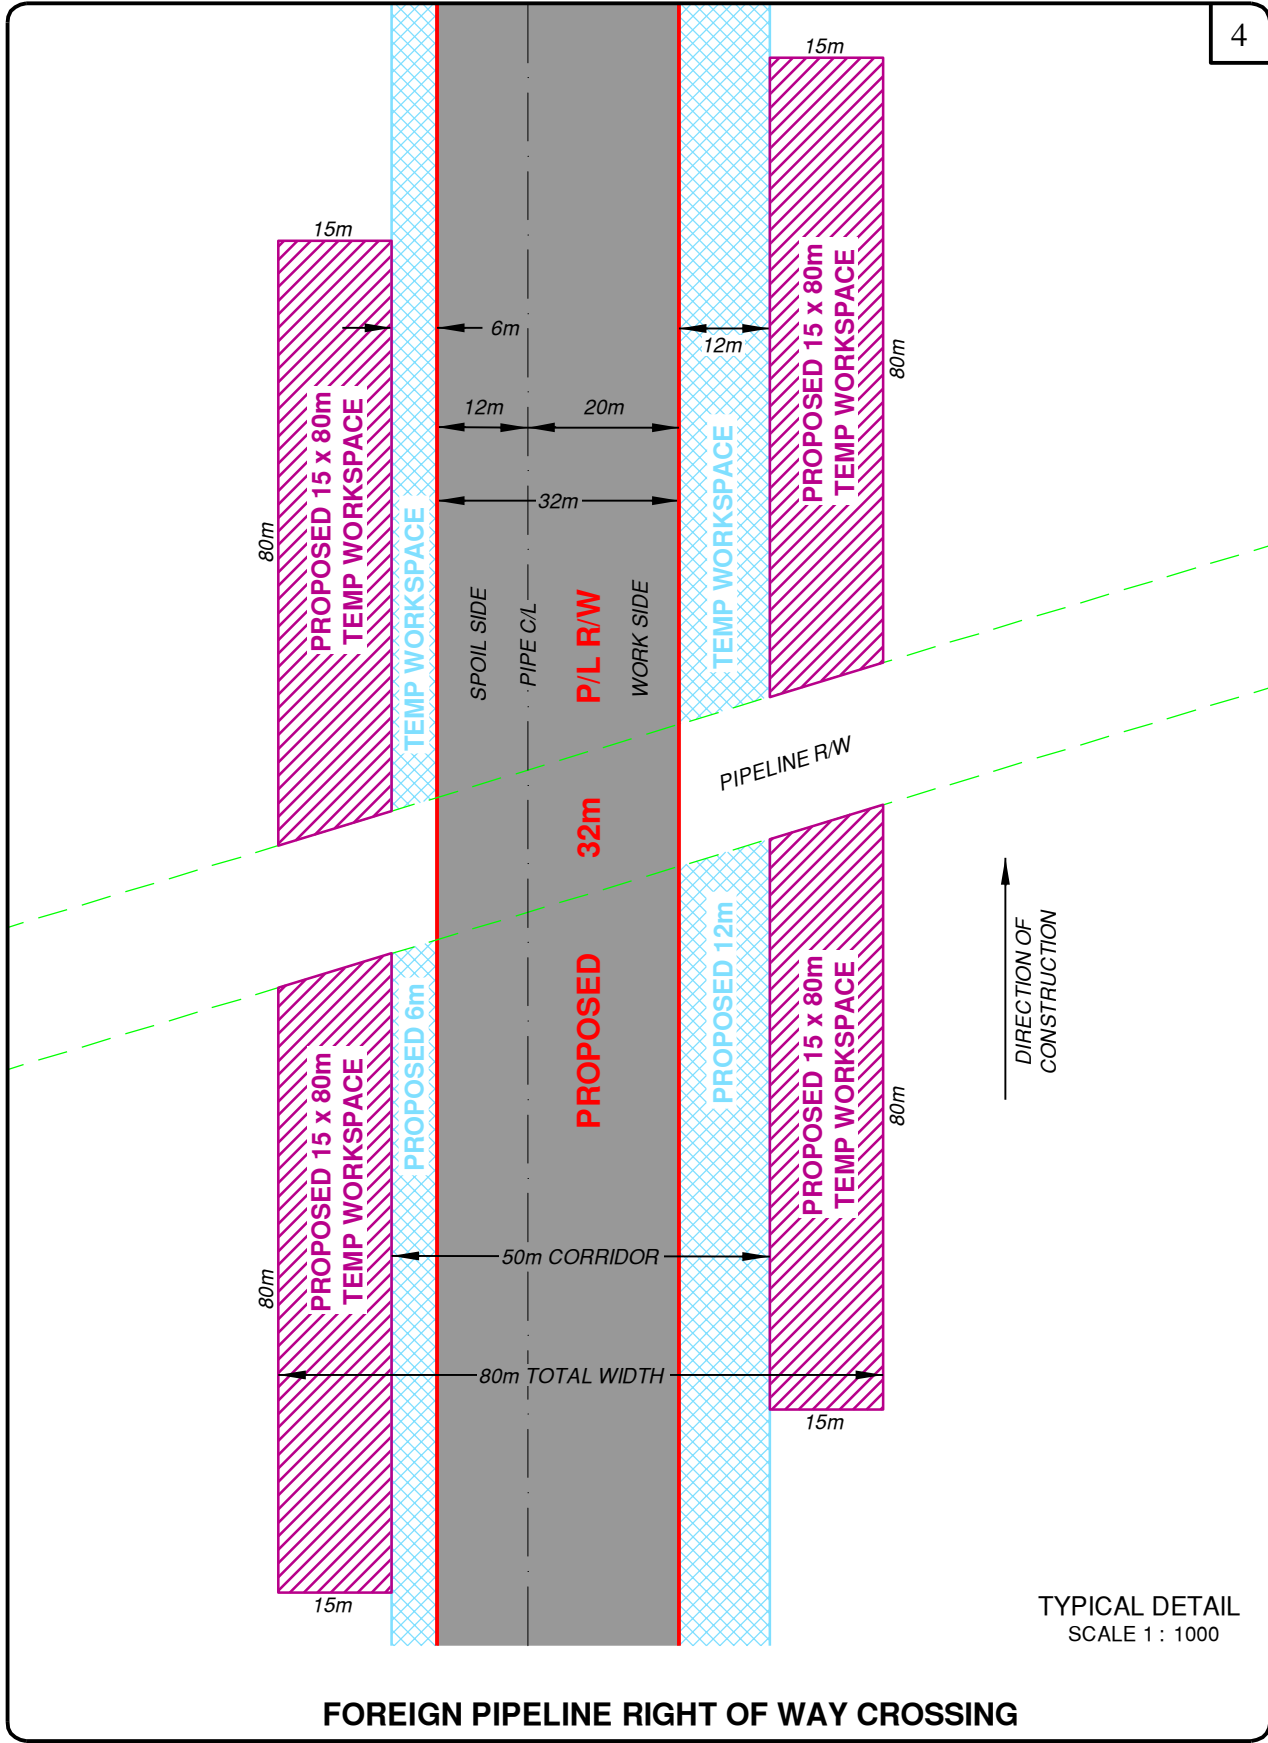
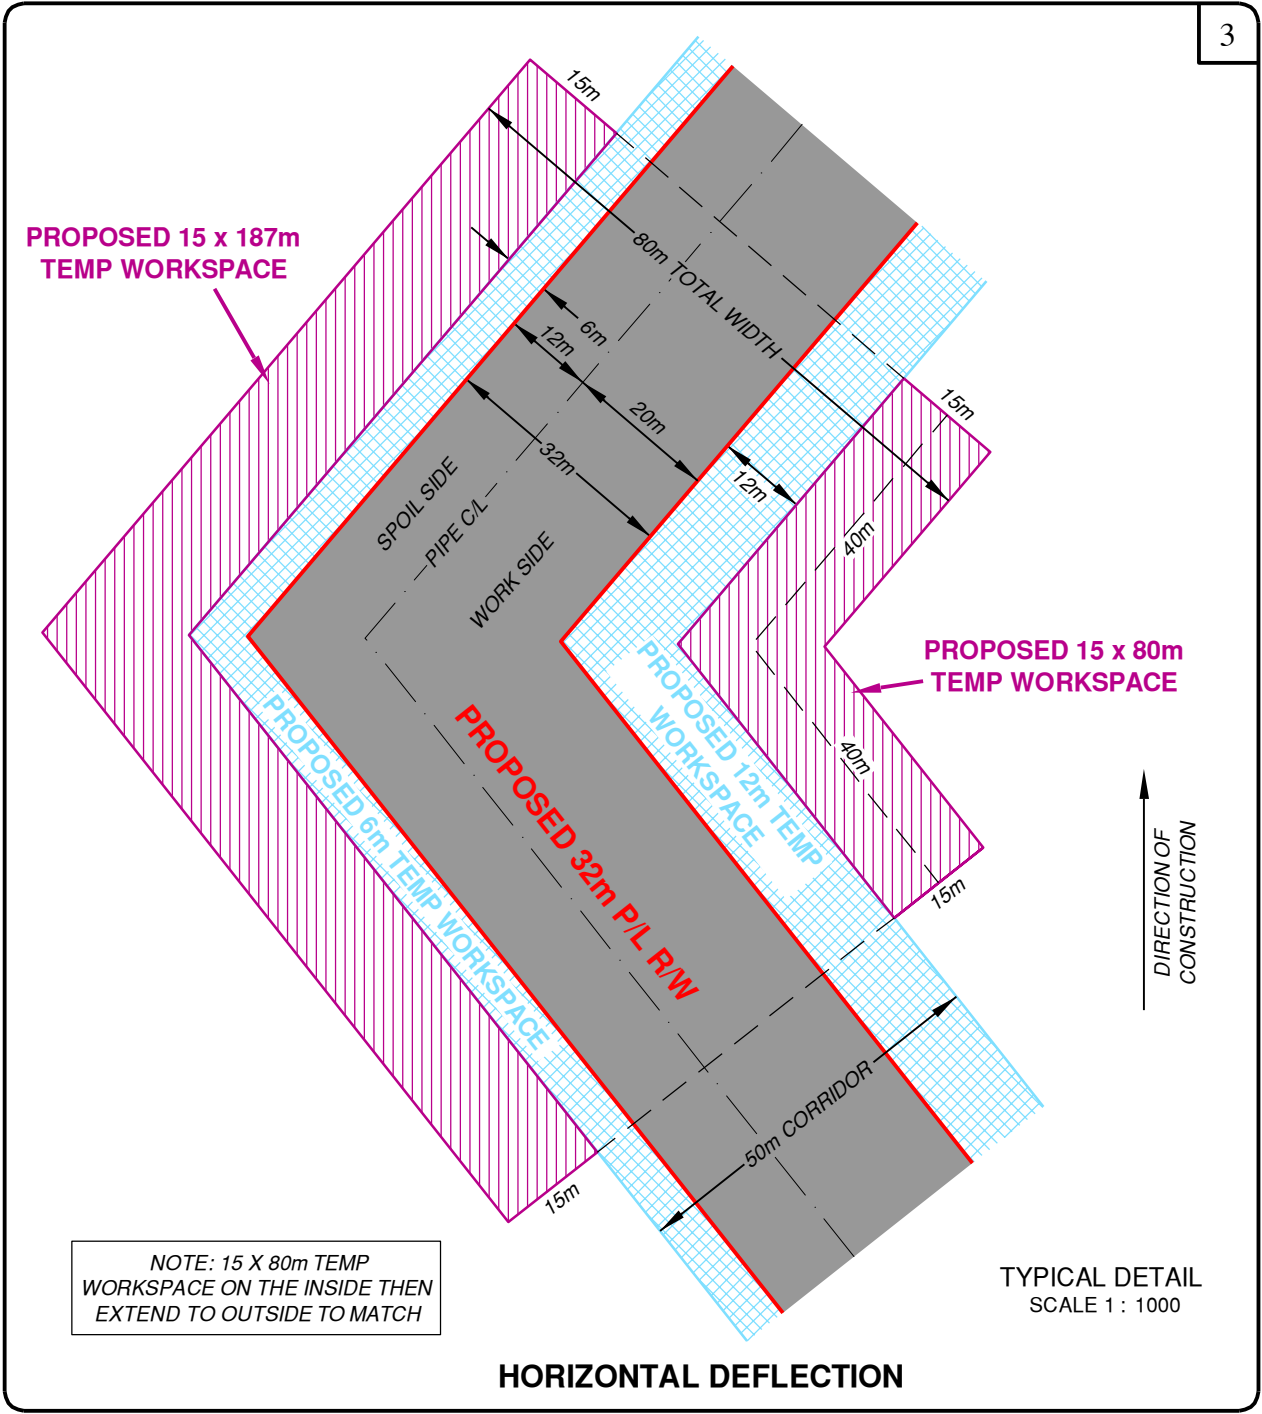


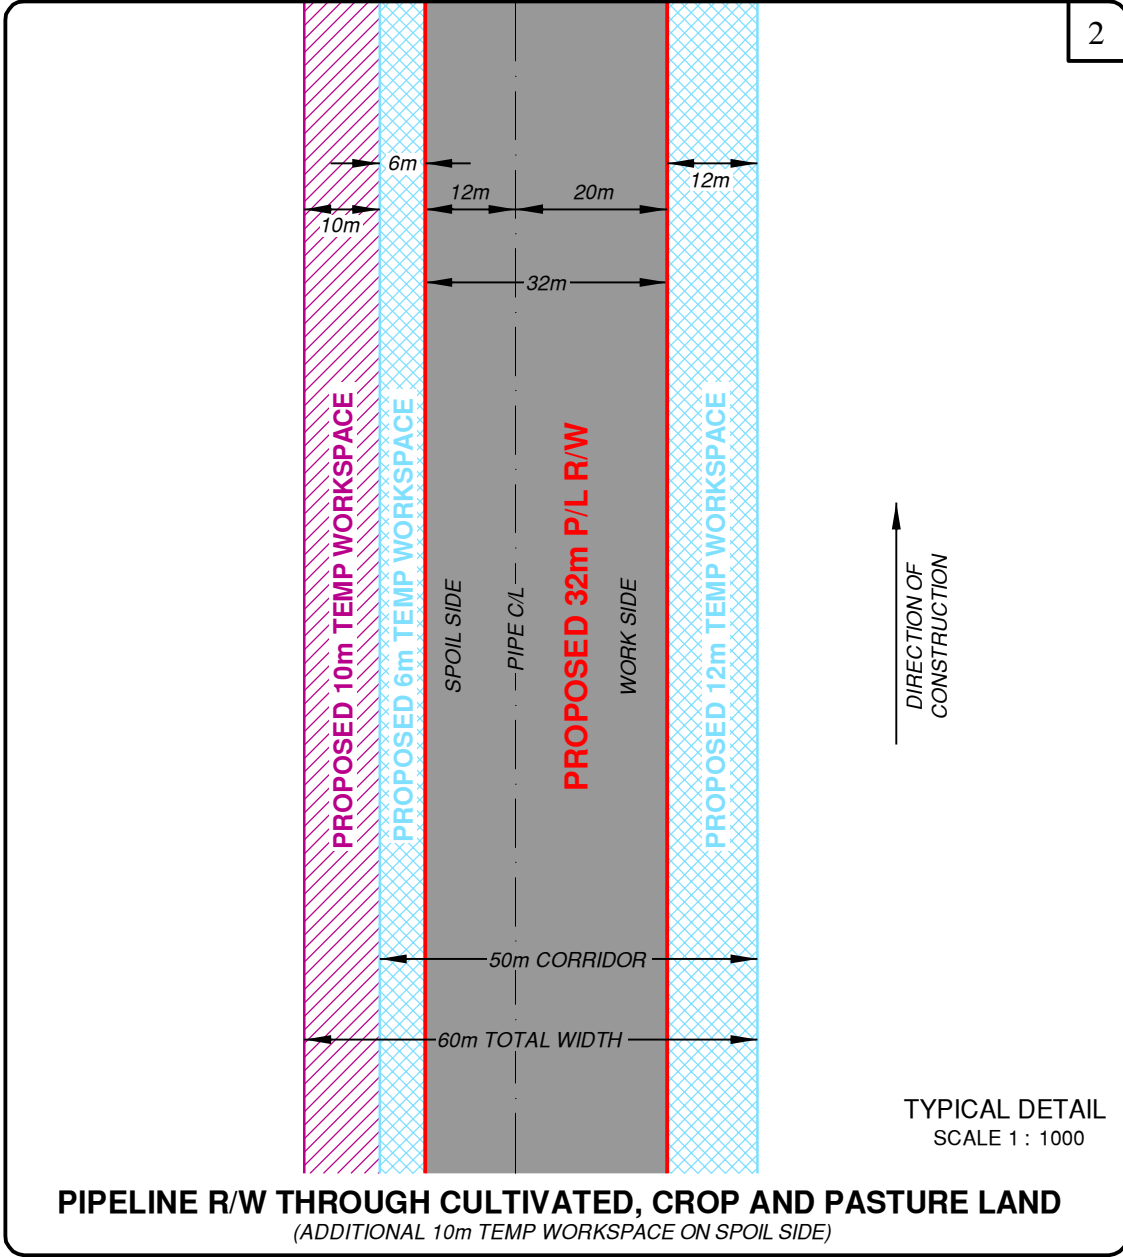

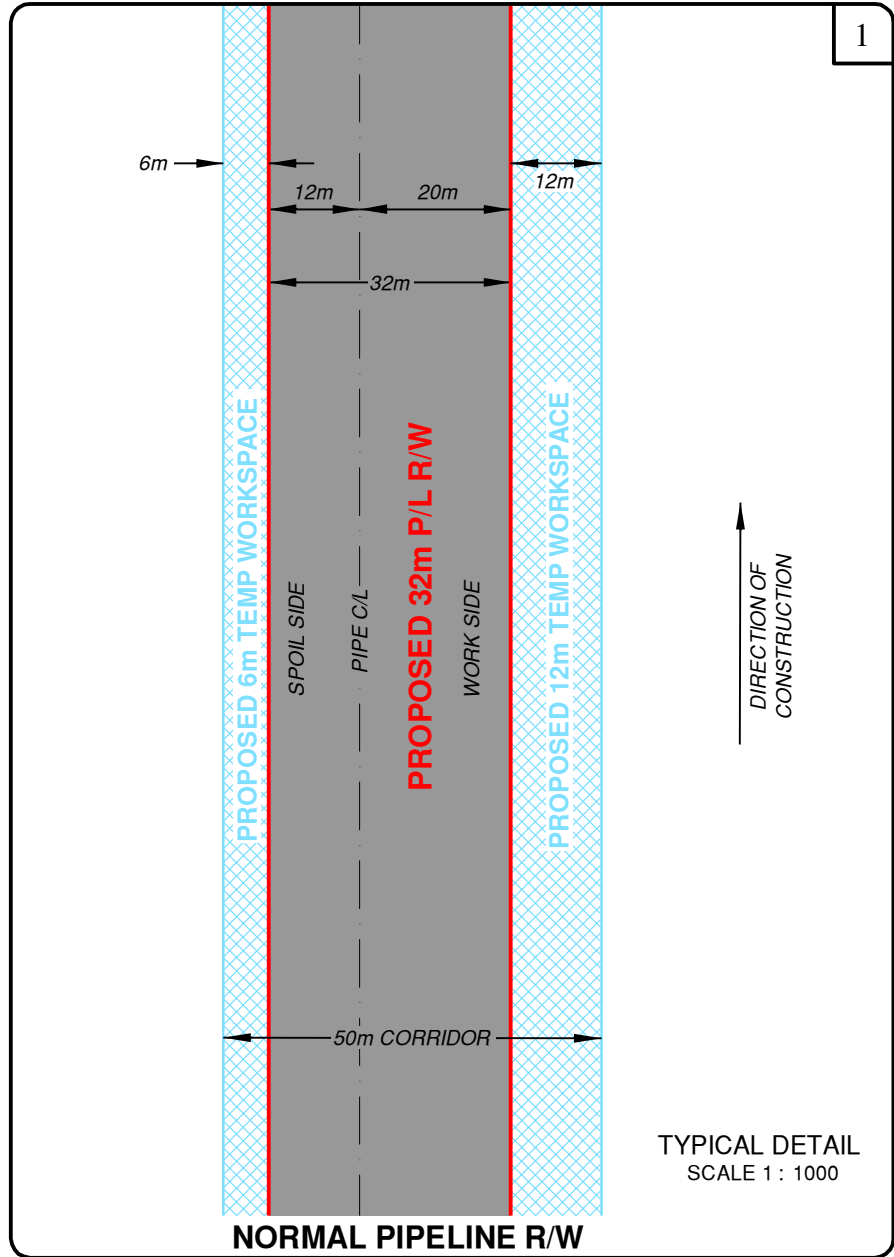

Prince Rupert
Gas Transmission Project

TransCanada
In business to deliver

PRINCE RUPERT GAS TRANSMISSION LTD.

SKETCH PLAN SHOWING
TYPICAL CONSTRUCTION PLAN CROSSING SCENARIOS

2000

0

20

40

60

80

The intended plot size of this plan is 864mm in width by 560mm in height when plotted at a scale of 1 : 1000 (use D size sheet)

Rev	Revision Description	Date(Y/M/D)	By
0	Original Plan Prepared	2014/09/12	TR


FOCUS
FCS Land Services Limited Partnership
10715 - 100th Avenue, Fort St. John, BC
V1J 1Z3 250.787.0300 www.focus.ca

A/E:

FOCUS: 130275 TYPICALS

REV.
0

9/12/2014 2:55:20 PM

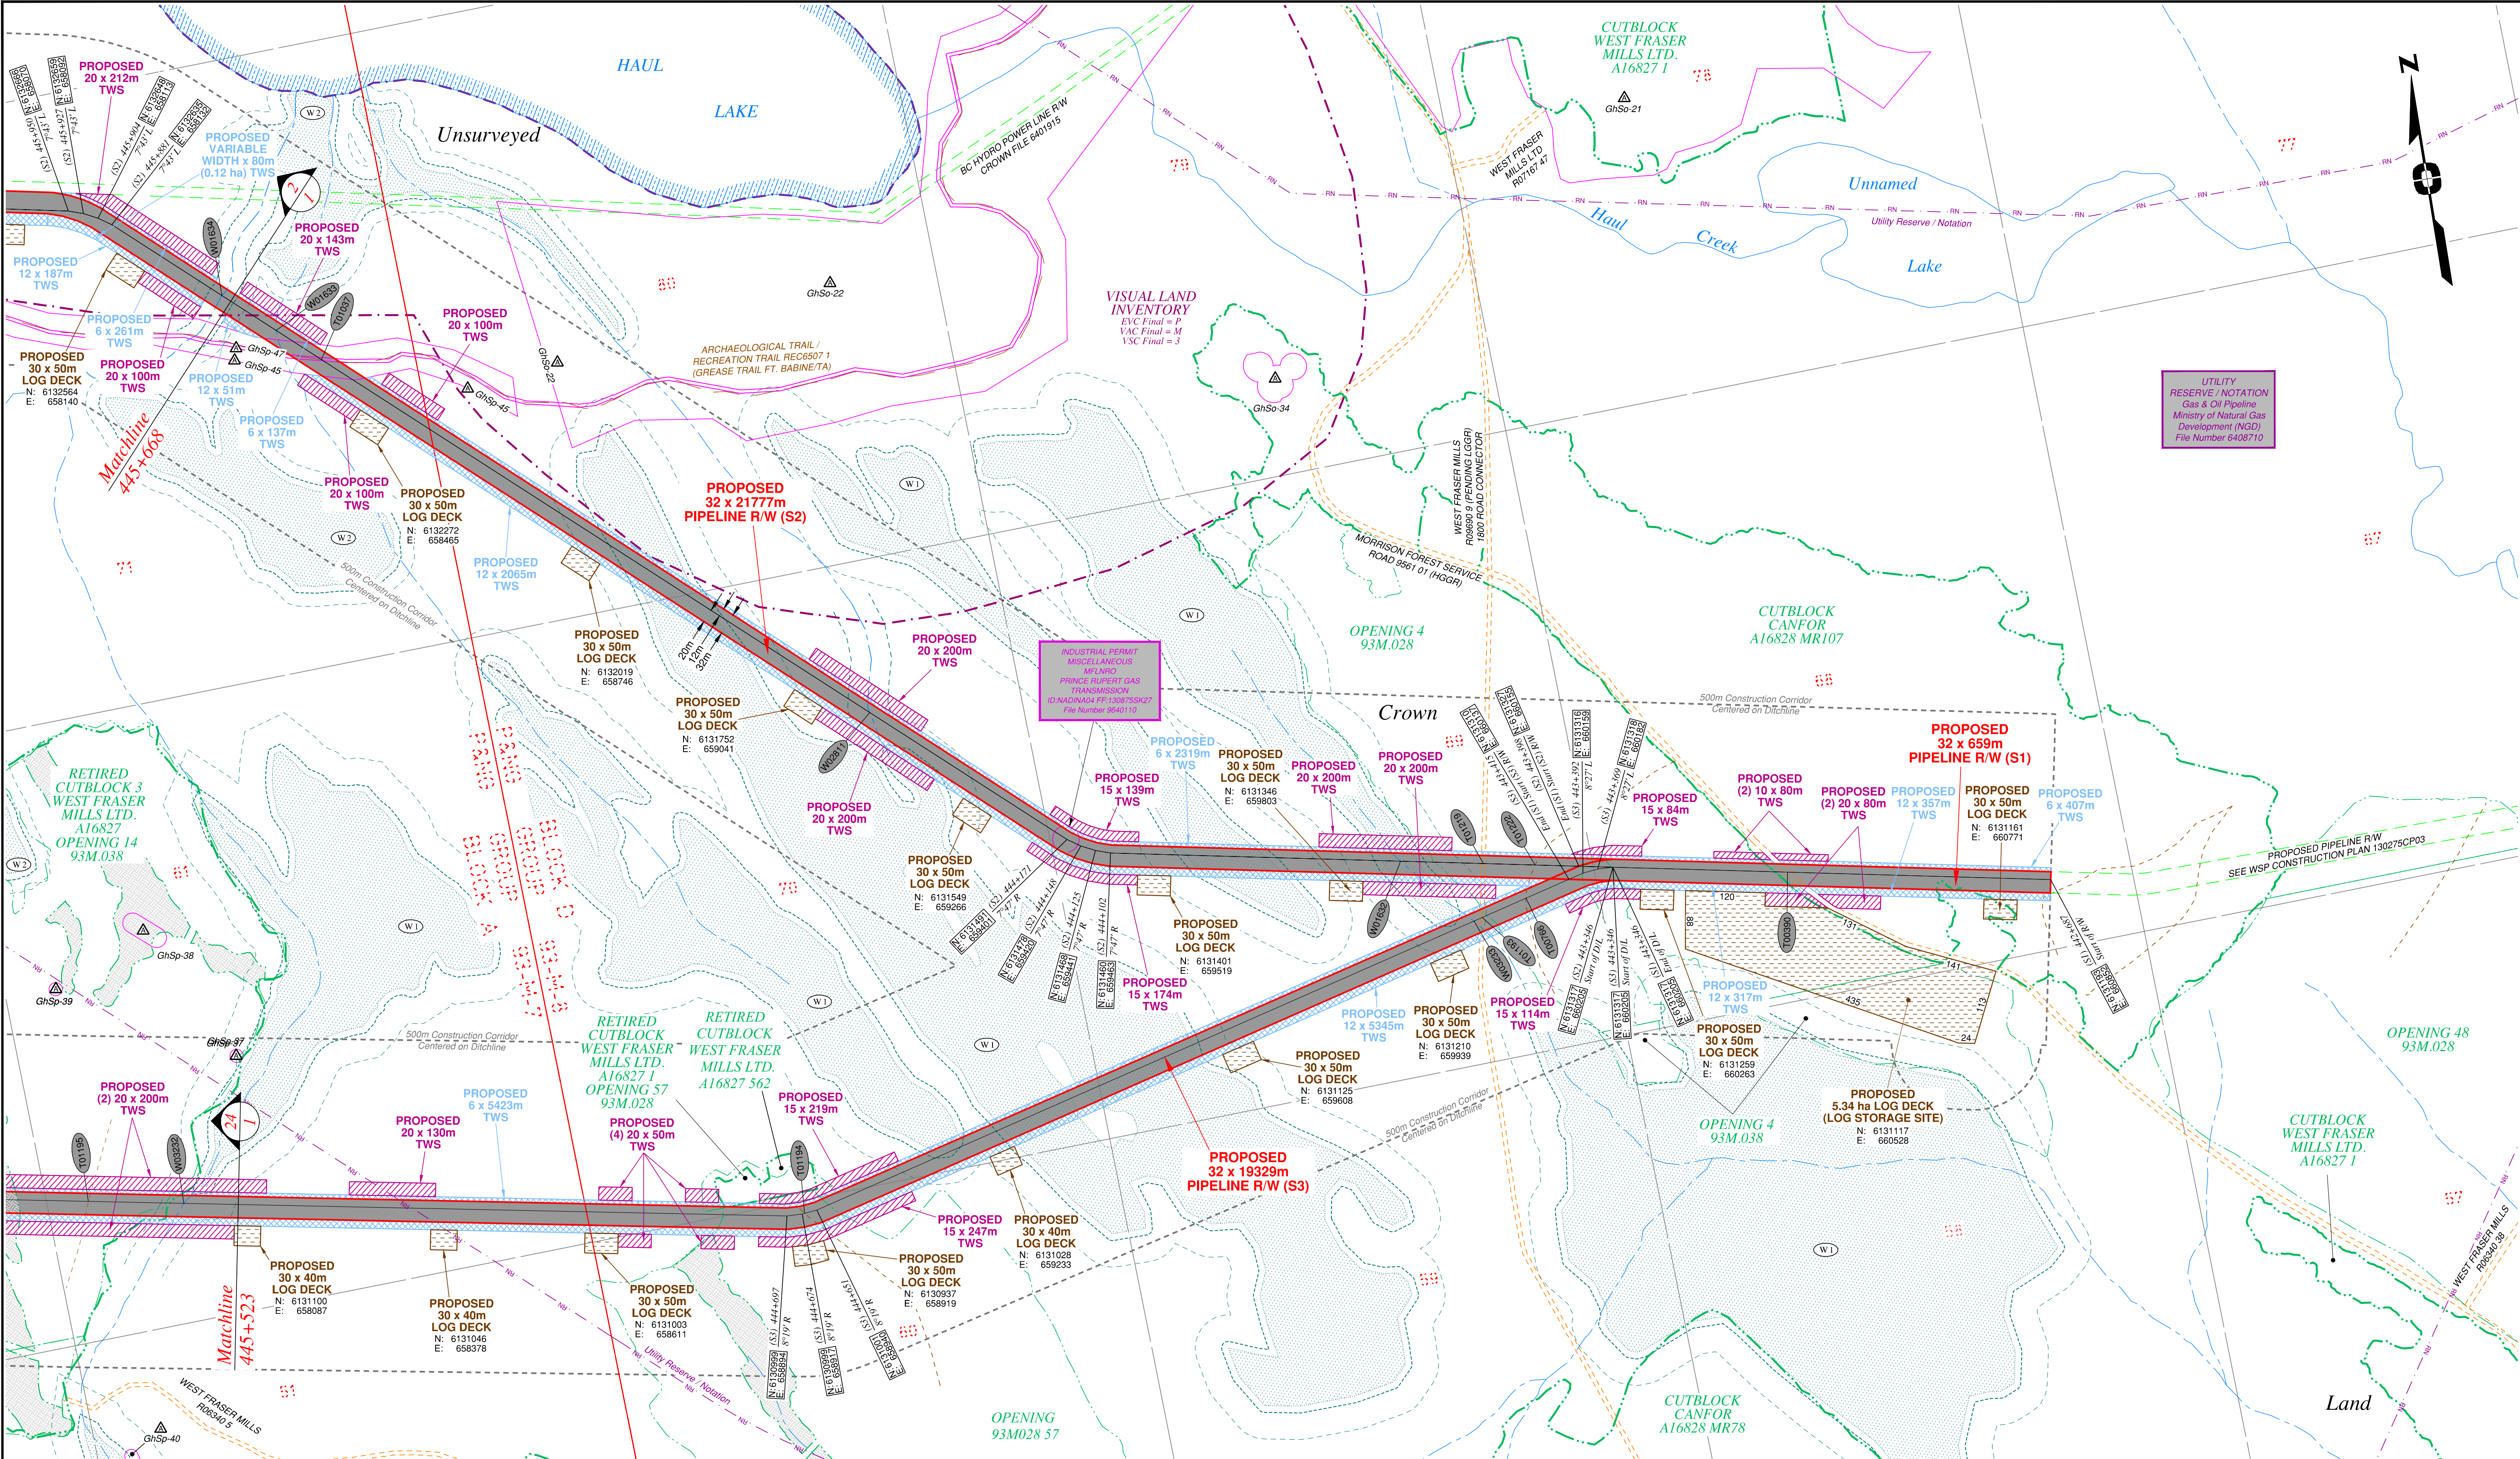

TOTAL AREA TABLE (S1)			
PROPOSED FEATURE	NEW CUT	EXISTING CLEARING	TOTAL
Within Crown Land (S1)			
Pipeline	2.23 ha	0.06 ha	2.29 ha
Workspace	1.73 ha	0.04 ha	1.77 ha
Log Deck	5.51 ha	0.13 ha	5.64 ha
TOTAL	9.47 ha	0.23 ha	9.70 ha
TOTAL AREAS(S1)	9.47 ha	0.23 ha	9.70 ha

TOTAL AREA TABLE (S2)			
PROPOSED FEATURE	NEW CUT	EXISTING CLEARING	TOTAL
Within Crown Land (S2)			
Pipeline	54.32 ha	6.21 ha	60.53 ha
Workspace	48.85 ha	3.66 ha	52.51 ha
Log Deck	9.75 ha	2.88 ha	12.63 ha
TOTAL	112.92 ha	12.75 ha	125.67 ha
Within Wood Lot (S2)			
Pipeline	4.79 ha	4.03 ha	8.82 ha
Workspace	4.19 ha	3.48 ha	7.67 ha
Log Deck	0.54 ha	0.49 ha	1.03 ha
TOTAL	9.52 ha	8.00 ha	17.52 ha
TOTAL AREAS(S2)	122.44 ha	20.75 ha	143.19 ha

TOTAL AREA TABLE (S3)			
PROPOSED FEATURE	NEW CUT	EXISTING CLEARING	TOTAL
Within Crown Land (S3)			
Pipeline	52.21 ha	4.28 ha	56.49 ha
Workspace	50.64 ha	3.64 ha	54.28 ha
Log Deck	28.39 ha	3.38 ha	31.77 ha
TOTAL	131.24 ha	11.30 ha	142.54 ha
Within Private Land (S3)			
Pipeline	2.88 ha	0.00 ha	2.88 ha
Workspace	6.03 ha	0.00 ha	6.03 ha
Log Deck	0.54 ha	0.00 ha	0.54 ha
TOTAL	9.45 ha	0.00 ha	9.45 ha
Within Indian Reserve (S3)			
Pipeline	2.12 ha	0.00 ha	2.12 ha
Workspace	2.17 ha	0.00 ha	2.17 ha
Log Deck	0.22 ha	0.00 ha	0.22 ha
TOTAL	4.51 ha	0.00 ha	4.51 ha
TOTAL AREAS(S3)	145.20 ha	11.30 ha	156.50 ha

TOTAL AREA TABLE (S4)			
PROPOSED FEATURE	NEW CUT	EXISTING CLEARING	TOTAL
Within Crown Land (S4)			
Pipeline	201.88 ha	5.25 ha	207.13 ha
Workspace	231.01 ha	6.33 ha	237.34 ha
Log Deck	43.80 ha	2.04 ha	45.84 ha
TOTAL	476.69 ha	13.62 ha	490.31 ha
Within Wood Lot (S4)			
Pipeline	11.68 ha	0.00 ha	11.68 ha
Workspace	13.54 ha	0.00 ha	13.54 ha
Log Deck	2.07 ha	0.00 ha	2.07 ha
TOTAL	27.29 ha	0.00 ha	27.29 ha
TOTAL AREAS(S4)	503.98 ha	13.62 ha	517.60 ha

TOTAL AREA TABLE (S1-S4)			
PROPOSED FEATURE	NEW CUT	EXISTING CLEARING	TOTAL
Total Within Crown Land (S1-S4)			
Pipeline	310.64 ha	15.80 ha	326.44 ha
Workspace	332.23 ha	13.67 ha	345.90 ha
Log Deck	87.45 ha	8.43 ha	95.88 ha
TOTAL	730.32 ha	37.90 ha	768.22 ha
Within Wood Lot (S1-S4)			
Pipeline	16.47 ha	4.03 ha	20.50 ha
Workspace	17.73 ha	3.48 ha	21.21 ha
Log Deck	2.61 ha	0.49 ha	3.10 ha
TOTAL	36.81 ha	8.00 ha	44.81 ha
Within Private Land (S1-S4)			
Pipeline	2.88 ha	0.00 ha	2.88 ha
Workspace	6.03 ha	0.00 ha	6.03 ha
Log Deck	0.54 ha	0.00 ha	0.54 ha
TOTAL	9.45 ha	0.00 ha	9.45 ha
Within Indian Reserve (S1-S4)			
Pipeline	2.12 ha	0.00 ha	2.12 ha
Workspace	2.17 ha	0.00 ha	2.17 ha
Log Deck	0.22 ha	0.00 ha	0.22 ha
TOTAL	4.51 ha	0.00 ha	4.51 ha
TOTAL AREAS(S1-S4)	781.09 ha	45.90 ha	826.99 ha

TOTAL AREA TABLE (S1-S4)			
PROPOSED FEATURE	NEW CUT	EXISTING CLEARING	TOTAL
Total Within Crown Land (S1-S4)			
Pipeline	310.64 ha	15.80 ha	326.44 ha
Workspace	332.23 ha	13.67 ha	345.90 ha
Log Deck	87.45 ha	8.43 ha	95.88 ha
TOTAL	730.32 ha	37.90 ha	768.22 ha
Within Wood Lot (S1-S4)			
Pipeline	16.47 ha	4.03 ha	20.50 ha
Workspace	17.73 ha	3.48 ha	21.21 ha
Log Deck	2.61 ha	0.49 ha	3.10 ha
TOTAL	36.81 ha	8.00 ha	44.81 ha
Within Private Land (S1-S4)			
Pipeline	2.88 ha	0.00 ha	2.88 ha
Workspace	6.03 ha	0.00 ha	6.03 ha
Log Deck	0.54 ha	0.00 ha	0.54 ha
TOTAL	9.45 ha	0.00 ha	9.45 ha
Within Indian Reserve (S1-S4)			
Pipeline	2.12 ha	0.00 ha	2.12 ha
Workspace	2.17 ha	0.00 ha	2.17 ha
Log Deck	0.22 ha	0.00 ha	0.22 ha
TOTAL	4.51 ha	0.00 ha	4.51 ha
TOTAL AREAS(S1-S4)	781.09 ha	45.90 ha	826.99 ha

TOTAL AREA TABLE (S1-S4)			
PROPOSED FEATURE	NEW CUT	EXISTING CLEARING	TOTAL
Total Within Crown Land (S1-S4)			
Pipeline	310.64 ha	15.80 ha	326.44 ha
Workspace	332.23 ha	13.67 ha	345.90 ha
Log Deck	87.45 ha	8.43 ha	95.88 ha
TOTAL	730.32 ha	37.90 ha	768.22 ha
Within Wood Lot (S1-S4)			
Pipeline	16.47 ha	4.03 ha	20.50 ha
Workspace	17.73 ha	3.48 ha	21.21 ha
Log Deck	2.61 ha	0.49 ha	3.10 ha
TOTAL	36.81 ha	8.00 ha	44.81 ha
Within Private Land (S1-S4)			
Pipeline	2.88 ha	0.00 ha	2.88 ha
Workspace	6.03 ha	0.00 ha	6.03 ha
Log Deck	0.54 ha	0.00 ha	0.54 ha
TOTAL	9.45 ha	0.00 ha	9.45 ha
Within Indian Reserve (S1-S4)			
Pipeline	2.12 ha	0.00 ha	2.12 ha
Workspace	2.17 ha	0.00 ha	2.17 ha
Log Deck	0.22 ha	0.00 ha	0.22 ha
TOTAL	4.51 ha	0.00 ha	4.51 ha
TOTAL AREAS(S1-S4)	781.09 ha	45.90 ha	826.99 ha

TOTAL AREA TABLE (S1-S4)			
PROPOSED FEATURE	NEW CUT	EXISTING CLEARING	TOTAL
Total Within Crown Land (S1-S4)			
Pipeline	310.64 ha	15.80 ha	326.44 ha
Workspace	332.23 ha	13.67 ha	345.90 ha
Log Deck	87.45 ha	8.43 ha	95.88 ha
TOTAL	730.32 ha	37.90 ha	768.22 ha
Within Wood Lot (S1-S4)			
Pipeline	16.47 ha	4.03 ha	20.50 ha
Workspace	17.73 ha	3.48 ha	21.21 ha
Log Deck	2.61 ha	0.49 ha	3.10 ha
TOTAL	36.81 ha	8.00 ha	44.81 ha
Within Private Land (S1-S4)			
Pipeline	2.88 ha	0.00 ha	2.88 ha
Workspace	6.03 ha	0.00 ha	6.03 ha
Log Deck	0.54 ha	0.00 ha	0.54 ha
TOTAL	9.45 ha	0.00 ha	9.45 ha
Within Indian Reserve (S1-S4)			
Pipeline	2.12 ha	0.00 ha	2.12 ha
Workspace	2.17 ha	0.00 ha	2.17 ha
Log Deck	0.22 ha	0.00 ha	0.22 ha
TOTAL	4.51 ha	0.00 ha	4.51 ha
TOTAL AREAS(S1-S4)	781.09 ha	45.90 ha	826.99 ha

TOTAL AREA TABLE (S1-S4)			
PROPOSED FEATURE	NEW CUT	EXISTING CLEARING	TOTAL
Total Within Crown Land (S1-S4)			
Pipeline	310.64 ha	15.80 ha	326.44 ha
Workspace	332.23 ha	13.67 ha	345.90 ha
Log Deck	87.45 ha	8.43 ha	95.88 ha
TOTAL	730.32 ha	37.90 ha	768.22 ha
Within Wood Lot (S1-S4)			
Pipeline	16.47 ha	4.03 ha	20.50 ha
Workspace	17.73 ha	3.48 ha	21.21 ha
Log Deck	2.61 ha	0.49 ha	3.10 ha
TOTAL	36.81 ha	8.00 ha	44.81 ha
Within Private Land (S1-S4)			
Pipeline	2.88 ha	0.00 ha	2.88 ha
Workspace	6.03 ha	0.00 ha	6.03 ha
Log Deck	0.54 ha	0.00 ha	0.54 ha
TOTAL	9.45 ha	0.00 ha	9.45 ha
Within Indian Reserve (S1-S4)			
Pipeline	2.12 ha	0.00 ha	2.12 ha
Workspace	2.17 ha	0.00 ha	2.17 ha
Log Deck	0.22 ha	0.00 ha	0.22 ha
TOTAL	4.51 ha	0.00 ha	4.51 ha
TOTAL AREAS(S1-S4)	781.09 ha	45.90 ha	826.99 ha

TOTAL AREA TABLE (S1-S4)			
PROPOSED FEATURE	NEW CUT	EXISTING CLEARING	TOTAL
Total Within Crown Land (S1-S4)			
Pipeline	310.64 ha	15.80 ha	326.44 ha
Workspace	332.23 ha	13.67 ha	345.90 ha
Log Deck	87.45 ha	8.43 ha	95.88 ha
TOTAL	730.32 ha	37.90 ha	768.22 ha
Within Wood Lot (S1-S4)			
Pipeline	16.47 ha	4.03 ha	20.50 ha
Workspace	17.73 ha	3.48 ha	21.21 ha
Log Deck	2.61 ha	0.49 ha	3.10 ha
TOTAL	36.81 ha	8.00 ha	44.81 ha
Within Private Land (S1-S4)			
Pipeline	2.88 ha	0.00 ha	2.88 ha
Workspace	6.03 ha	0.00 ha	6.03 ha
Log Deck	0.54 ha	0.00 ha	0.54 ha
TOTAL	9.45 ha	0.00 ha	9.45 ha
Within Indian Reserve (S1-S4)			
Pipeline	2.12 ha	0.00 ha	2.12 ha
Workspace	2.17 ha	0.00 ha	2.17 ha
Log Deck	0.22 ha	0.00 ha	0.22 ha
TOTAL	4.51 ha	0.00 ha	4.51 ha
TOTAL AREAS(S1-S4)	781.09 ha	45.90 ha	826.99 ha


TOTAL AREA TABLE (S1-S4)			
PROPOSED FEATURE	NEW CUT	EXISTING CLEARING	TOTAL
Total Within Crown Land (S1-S4)			
Pipeline	310.64 ha	15.80 ha	326.44 ha
Workspace	332.23 ha	13.67 ha	345.90 ha
Log Deck	87.45 ha	8.43 ha	95.88 ha
TOTAL	730.32 ha	37.90 ha	768.22 ha
Within Wood Lot (S1-S4)			
Pipeline	16.47 ha	4.03 ha	20.50 ha
Workspace	17.73 ha	3.48 ha	21.21 ha
Log Deck	2.61 ha	0.49 ha	3.10 ha
TOTAL	36.81 ha	8.00 ha	44.81 ha
Within Private Land (S1-S4)			
Pipeline	2.88 ha	0.00 ha	2.88 ha
Workspace	6.03 ha	0.00 ha	6.03 ha
Log Deck	0.54 ha	0.00 ha	0.54 ha
TOTAL	9.45 ha	0.00 ha	9.45 ha
Within Indian Reserve (S1-S4)			
Pipeline	2.12 ha	0.00 ha	2.12 ha
Workspace	2.17 ha	0.00 ha	2.17 ha
Log Deck	0.22 ha	0.00 ha	0.22 ha
TOTAL	4.51 ha	0.00 ha	4.51 ha
TOTAL AREAS(S1-S4)	781.09 ha	45.90 ha	826.99 ha

Rev	Revision Description	Date(Y/M/D)	By
0	Original Plan Prepared	2014/09/17	DC
1	Add P/L R/W (S3), Babine Lake - KP 443-346 to 462-675 Update P/L R/W (S2), Nilotkwa Lake - KP 458-764 to 463-877 Update Construction Corridor, Area Table, Tenures & Scenery	2015/01/15	DC


NOTES:

- Co-ordinates are NAD 83 Grid. UTM Zone 9 and Zone 10. Distances shown are in metres and decimals thereof. Chainages are two-dimensional and are on pipeline ditchline. Pipeline segment length derived from ditchline chainages.
- Fault Lines data has been provided from BGC Engineering Inc. Desktop Study dated December 20, 2013.
- Water crossing information has been provided by Stantec. Wetlands data has been provided by Stantec dated August 29, 2014. Freshwater Atlas wetlands outside of construction corridor have been removed from scenery.
- Cutblock data is confirmed using information from the Government of BC websites for Forest MapView and MapBC.
- This pipeline section is not within the Agricultural Land Reserve.
- Field Survey Completed December 15, 2014
- This plan represents the best information available at the time of survey. WSP Surveys and its employees take no responsibility for the location of any underground conduits, pipes, or other facilities whether shown on or omitted from this plan. All underground installations should be located by the respective authorities prior to construction.

LEGEND	
Proposed Pipeline R/W shown thus:	Fish/Wildlife Reserve bdy shown thus:
Proposed Temp. Workspaces shown thus:	Grazing Tenure bdy shown thus:
Proposed Log Decks & Storage Sites shown thus:	Mineral Claim bdy shown thus:
Right of Way shown thus:	Tree Farm Licence shown thus:
Roads shown thus:	Quarry Reserve bdy shown thus:
Highway shown thus:	Ungulate Winter Range bdy shown thus:
Railway line shown thus:	Visual Land Inventory shown thus:
Seismic line/trail shown thus:	Watershed Reserve bdy shown thus:
Recreation Tenure shown thus:	Wind Tenure bdy shown thus:
Drainages shown thus:	Woodlot bdy shown thus:
Buried cable shown thus:	Fault Line shown thus:
Buried pipe shown thus:	Misc. Reserve/Notation bdy shown thus:
Overhead powerline shown thus:	Misc. Licence/Permit bdy shown thus:
Riparian Reserve Zone shown thus:	Stantec Wetland / Classification shown thus:
Riparian Management Zone shown thus:	Crossings shown thus:
Forest Cover Reserve shown thus:	Old Growth Management Area shown thus:
Archaeological site shown thus:	Residences shown thus:
Agricultural Land Reserve bdy shown thus:	Indian Reserve shown thus:
Coal Tenure bdy shown thus:	Power Pole shown thus:
Cutblock bdy shown thus:	
Fence bdy shown thus:	

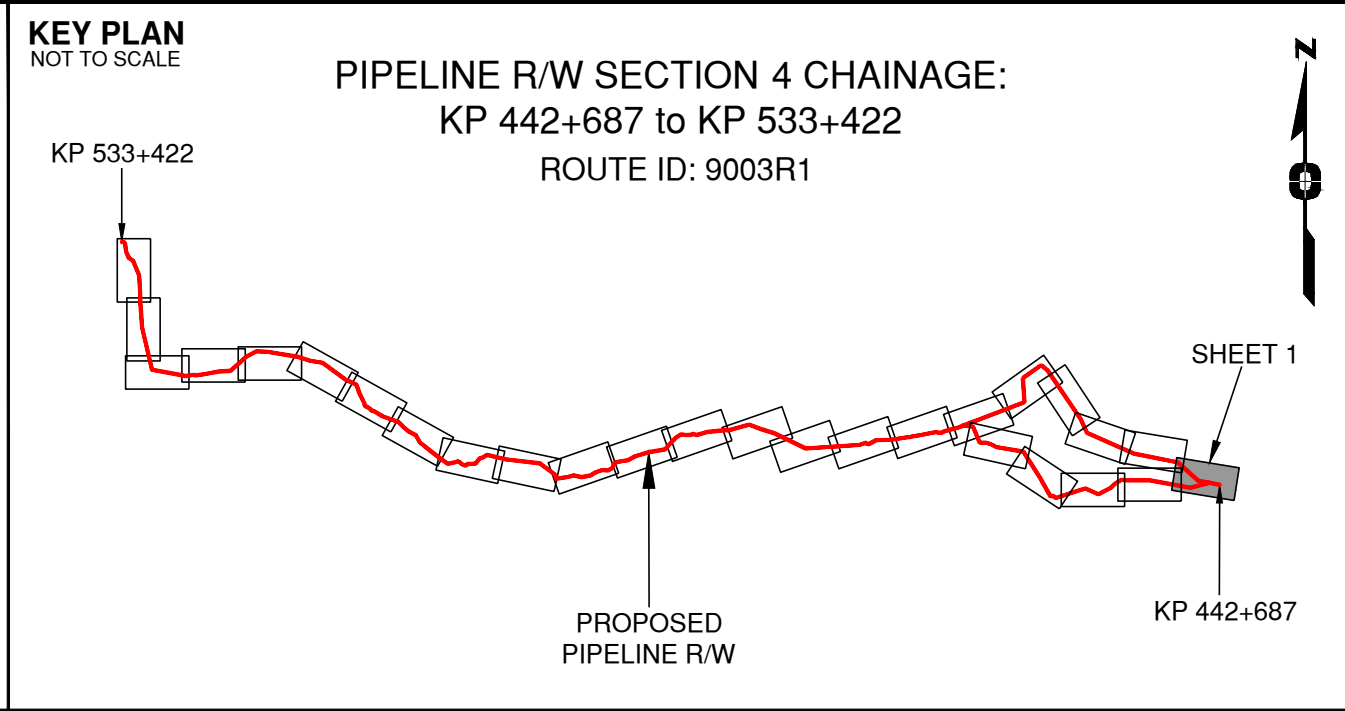

APPROVED BY	
 <	

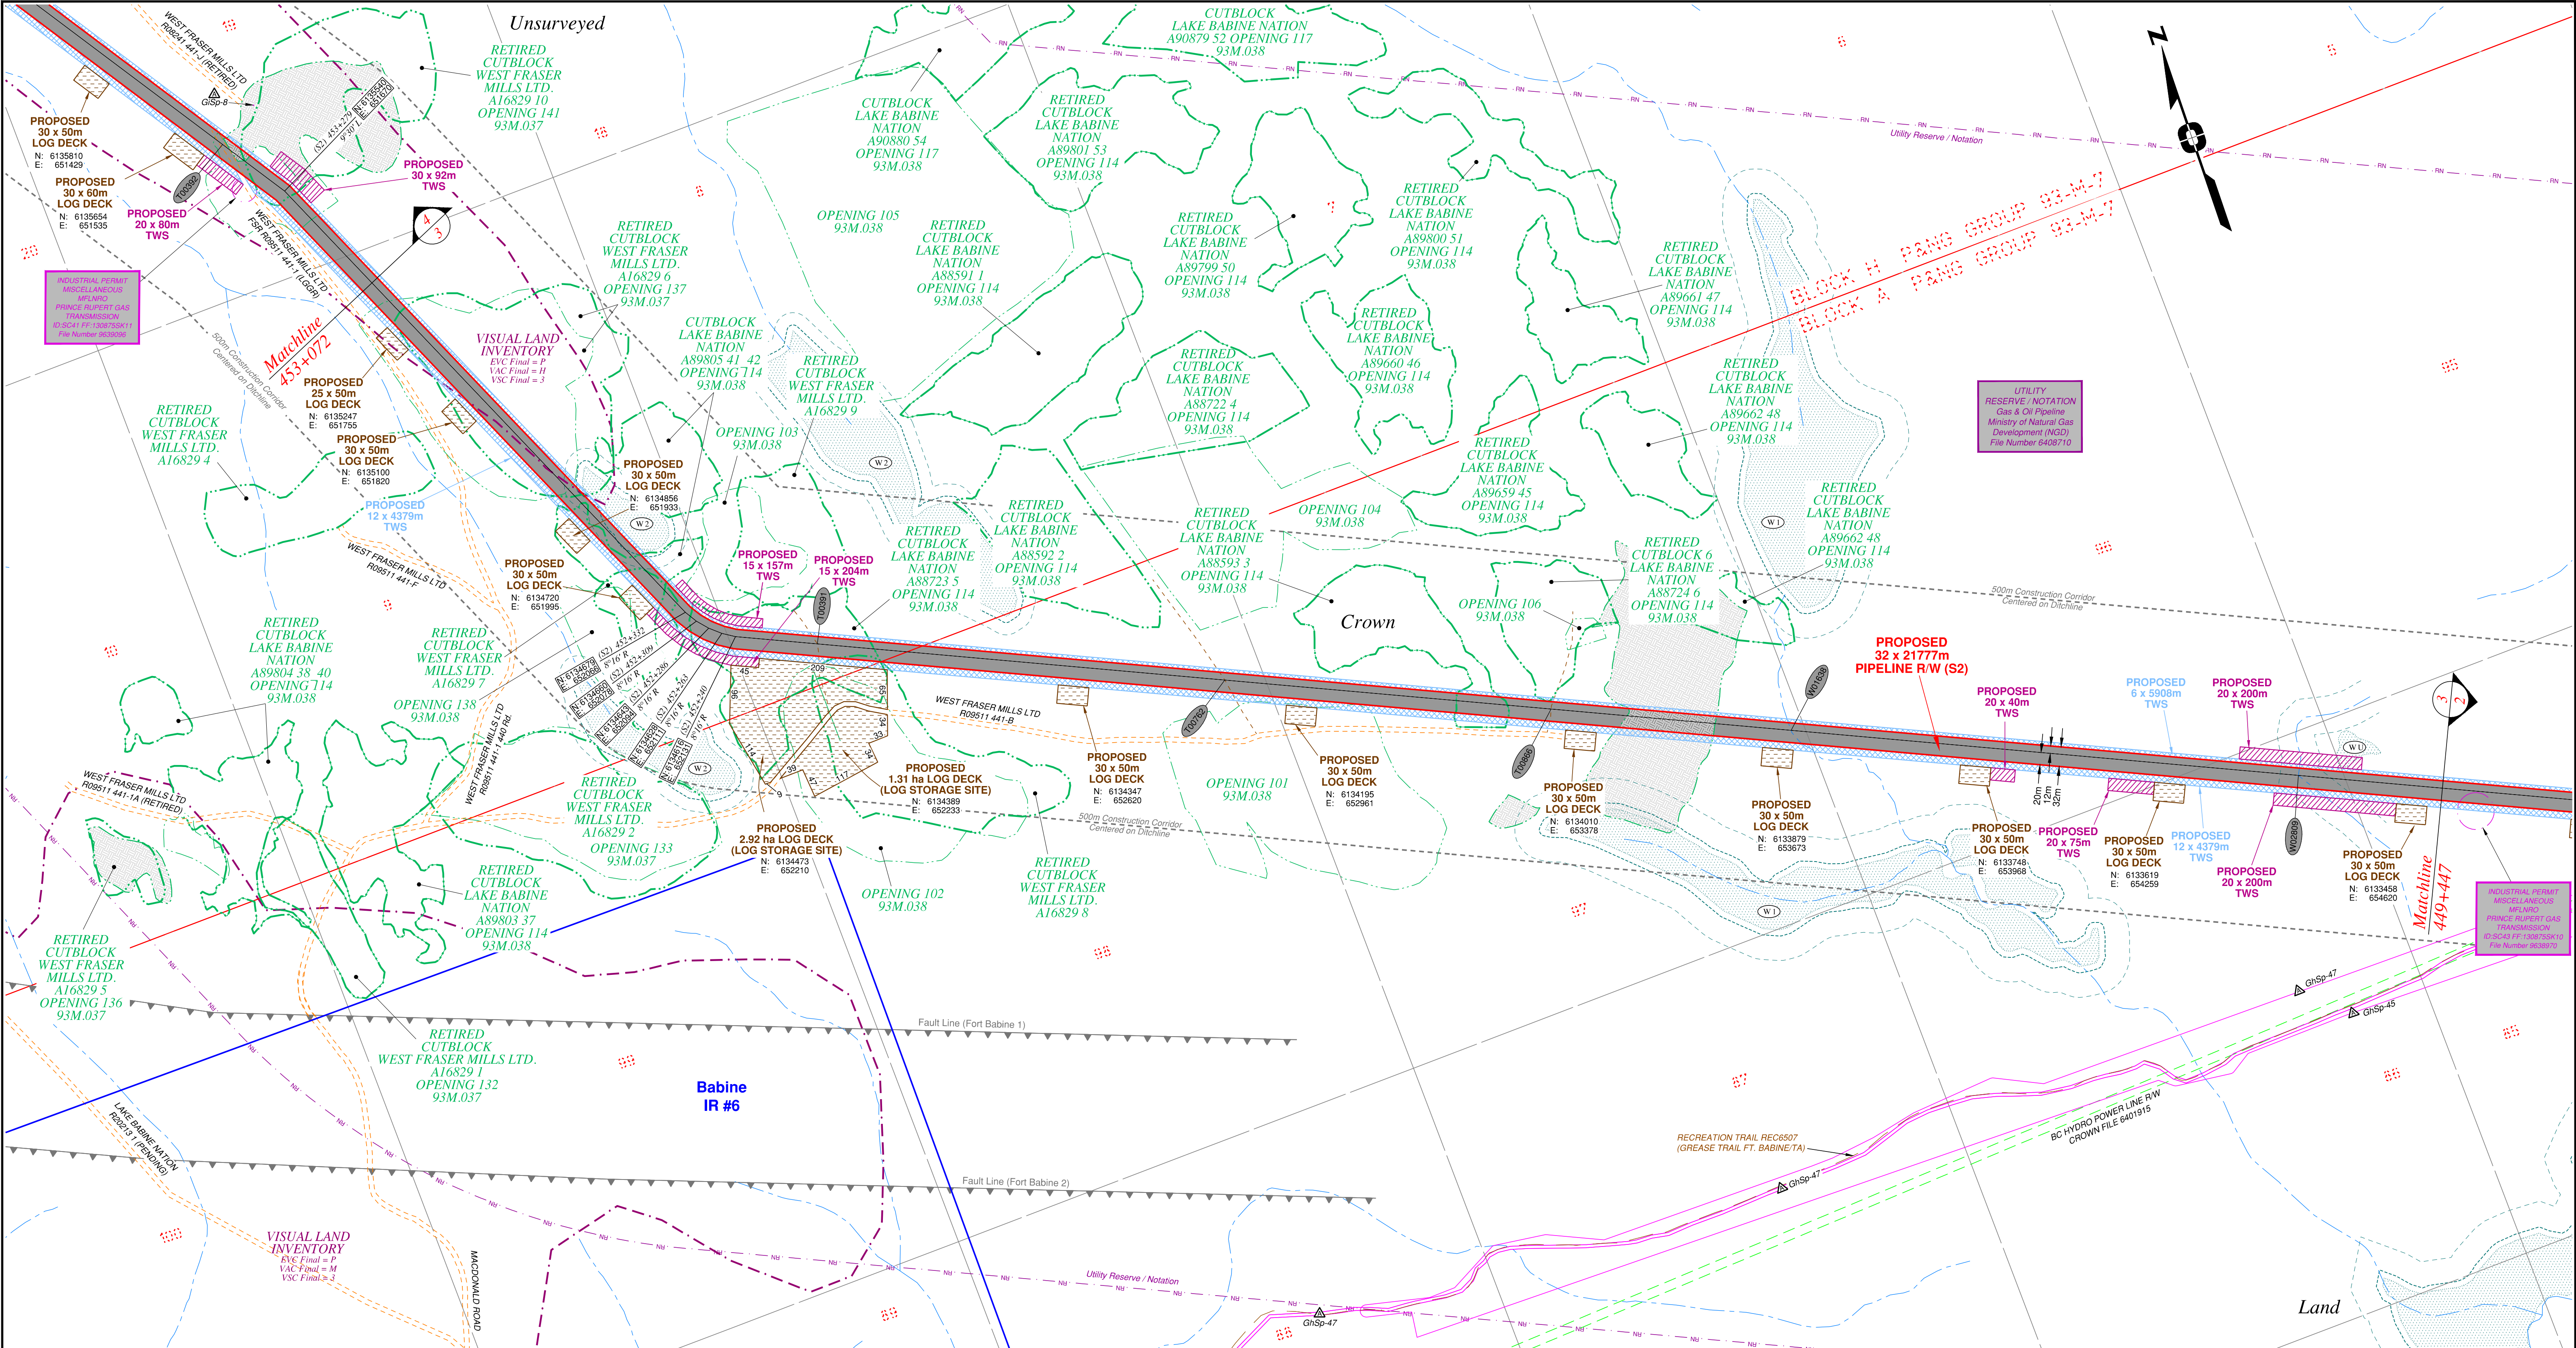


Rev	Revision Description	Date(Y/M/D)	By
0	Original Plan Prepared	2014/09/17	DC
1	Add P/L R/W (S3), Babine Lake - KP 443+346 to 462+675 Update P/L R/W (S2), Nilotkwa Lake - KP 458+764 to 463+877 Update Construction Corridor, Area Table, Tenures & Scenery	2015/01/15	DC

NOTES:

- Co-ordinates are NAD 83 Grid. UTM Zone 9 and Zone 10. Distances shown are in metres and decimals thereof. Chainages are two-dimensional and are on pipeline ditchline. Pipeline segment length derived from ditchline chainages.
- Fault Lines data has been provided from BGC Engineering Inc. Desktop Study dated December 20, 2013.
- Water crossing information has been provided by Stantec. Wetlands data has been provided by Stantec dated August 29, 2014. Freshwater Atlas wetlands outside of construction corridor have been removed from scenery.
- Cutblock data is confirmed using information from the Government of BC websites for Forest MapView and MapBC.
- This pipeline section is not within the Agricultural Land Reserve.
- Field Survey Completed December 15, 2014
- This plan represents the best information available at the time of survey. WSP Surveys and its employees take no responsibility for the location of any underground conduits, pipes, or other facilities whether shown on or omitted from this plan. All underground installations should be located by the respective authorities prior to construction.

LEGEND
Proposed Pipeline R/W shown thus:
Proposed Temp. Workspaces shown thus:
Proposed Log Decks & Storage Sites shown thus:
Right of Way shown thus:
Roads shown thus:
Highway shown thus:
Railway line shown thus:
Seismic line/trail shown thus:
Recreation Tenure shown thus:
Drainages shown thus:
Buried cable shown thus:
Buried pipe shown thus:
Overhead powerline shown thus:
Riparian Reserve Zone shown thus:
Riparian Management Zone shown thus:
Forest Cover Reserve shown thus:
Archaeological site shown thus:
Agricultural Land Reserve body shown thus:
Coal Tenure body shown thus:
Cutblock body shown thus:
Fence body shown thus:
Fish/Wildlife Reserve body shown thus:
Grazing Tenure body shown thus:
Mineral Claim body shown thus:
Tree Farm Licence shown thus:
Quarry Reserve body shown thus:
Ungulate Winter Range body shown thus:
Visual Land Inventory shown thus:
Watershed Reserve body shown thus:
Wind Tenure body shown thus:
Woodlot body shown thus:
Fault Line shown thus:
Misc. Reserve/Notation body shown thus:
Misc. Licence/Permit body shown thus:
Riparian Reserve Zone shown thus:
Riparian Management Zone shown thus:
Forest Cover Reserve shown thus:
Archaeological site shown thus:
Agricultural Land Reserve body shown thus:
Coal Tenure body shown thus:
Cutblock body shown thus:
Fence body shown thus:

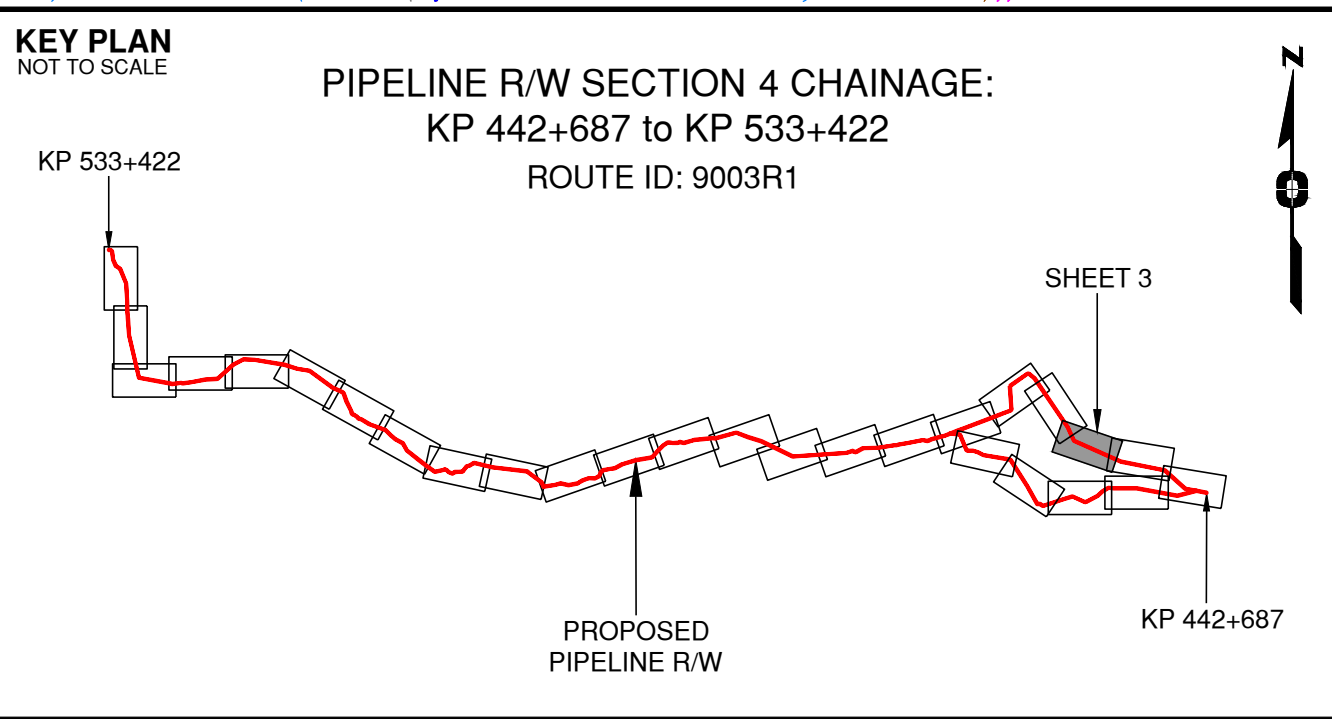

APPROVED BY
PROJECT ENGINEER

No.	STATION	DESCRIPTION	OWNER
T00391	(S2)452+106	Trail / Condition Unknown	Crown
T00762	(S2)451+439	Trail / Condition Unknown	Crown
T00866	(S2)450+905	Trail / Condition Unknown	Crown
W01638	(S2)450+513	Trib. to Haul Creek / No visible channel	ILMB
W02809	(S2)449+683	Trib. to Haul Lake / S4 / RRZ = 0 RMZ = 30	ILMB
No.	STATION	DESCRIPTION	OWNER

TABLE OF CROSSINGS

Prince Rupert Gas Transmission Project

PRINCE RUPERT GAS TRANSMISSION LTD.

PROPOSED VARIABLE WIDTH (32 to 41m) PIPELINE R/W FROM a-68-D TO a-69-D, 93-M-8 (S1), a-69-D, 93-M-8 TO d-9-G, 93-M-7 (S2 & S3) & FROM d-9-G, 93-M-7 TO d-59-I, 93-M-5 (S4) (SHEET CHAINAGE: 449+447 TO 453+072)

Unsurveyed Crown Land/Crown Land/Private Land/Indian Reserve Lands, Cassiar District

The intended plot size of this plan is 864mm in width by 560mm in height when plotted at a scale of 1: 5000 (use D size sheet)

BCGS: 93M.027, 028, 033, 034, 035, 036, 037, 038, 042, 043

WSP Surveys (BC) Limited Partnership
Fort St John BC
(250) 787-0300

WSP: 130275CP04R1
AFE: 5005948
TCPL: 004776-09-ML-03-118
ePASS: 10050544

Sheet 3 of 27

REV. 1




Rev	Revision Description	Date(Y/M/D)	By
0	Original Plan Prepared	2014/09/17	DC
1	Add P/L R/W (S3), Babine Lake - KP 443+346 to 462+675 Update P/L R/W (S2), Nikitika Lake - KP 458+764 to 463+877 Update Construction Corridor, Area Table, Tenures & Scenery	2015/01/15	DC

NOTES:

- Co-ordinates are NAD 83 Grid. UTM Zone 9 and Zone 10. Distances shown are in metres and decimals thereof. Chainages are two-dimensional and are on pipeline ditchline. Pipeline segment length derived from ditchline chainages.
- Fault Lines data has been provided from BGC Engineering Inc. Desktop Study dated December 20, 2013.
- Water crossing information has been provided by Stantec. Wetlands data has been provided by Stantec dated August 29, 2014. Freshwater Atlas wetlands outside of construction corridor have been removed from scenery.
- Cutblock data is confirmed using information from the Government of BC websites for Forest MapView and MapBC.
- This pipeline section is not within the Agricultural Land Reserve.
- Field Survey Completed December 15, 2014
- This plan represents the best information available at the time of survey. WSP Surveys and its employees take no responsibility for the location of any underground conduits, pipes, or other facilities whether shown on or omitted from this plan. All underground installations should be located by the respective authorities prior to construction.

LEGEND
Proposed Pipeline R/W shown thus:
Proposed Temp. Workspaces shown thus:
Proposed Log Decks & Storage Sites shown thus:
Right of Way shown thus:
Roads shown thus:
Highway shown thus:
Railway line shown thus:
Seismic line/trail shown thus:
Recreation Tenure shown thus:
Drainages shown thus:
Buried cable shown thus:
Buried pipe shown thus:
Overhead powerline shown thus:
Riparian Reserve Zone shown thus:
Riparian Management Zone shown thus:
Forest Cover Reserve shown thus:
Archaeological site shown thus:
Agricultural Land Reserve bdy shown thus:
Coal Tenure bdy shown thus:
Cutblock bdy shown thus:
Fence bdy shown thus:
Fish/Wildlife Reserve bdy shown thus:
Grazing Tenure bdy shown thus:
Mineral Claim bdy shown thus:
Tree Farm Licence shown thus:
Quarry Reserve bdy shown thus:
Ungulate Winter Range bdy shown thus:
Visual Land Inventory shown thus:
Watershed Reserve bdy shown thus:
Wind Tenure bdy shown thus:
Woodlot bdy shown thus:
Fault Line shown thus:
Misc. Reserve/Notation bdy shown thus:
Misc. Licence/Permit bdy shown thus:
Stantec Wetland / Classification shown thus:
Crossings shown thus:
Old Growth Management Area shown thus:
Residences shown thus:
Indian Reserve shown thus:

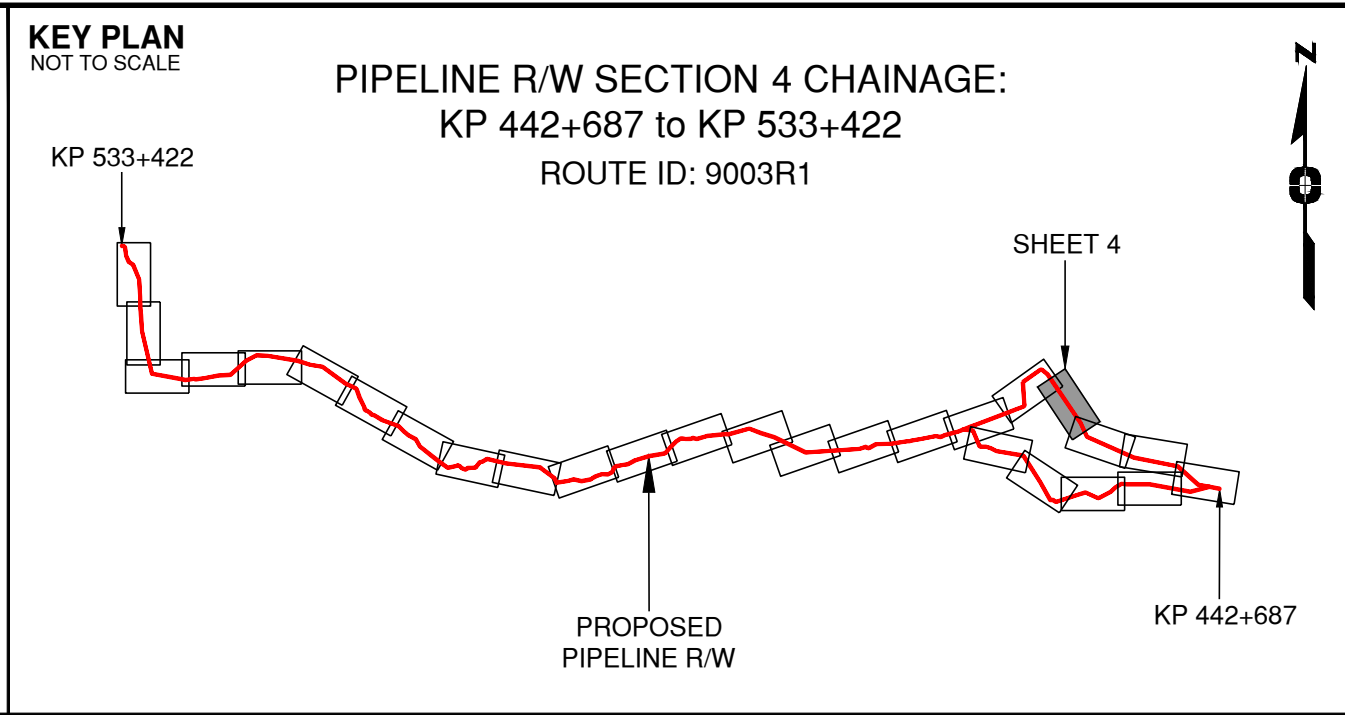

APPROVED BY
PROJECT ENGINEER

No.	STATION	DESCRIPTION	NAD 83 UTM ZONE	OWNER
W01644	(S2)456+445	Trib. to Nikitika Lake / No visible channel	N 6138159 E 649891	ILMB
W01643	(S2)456+244	Trib. to Nikitika Lake / S3 / RRZ = 20 RMZ = 20	N 6137992 E 650004	ILMB
W01642	(S2)455+956	Trib. to Nikitika Lake / Non-classified drainage	N 6137754 E 650166	ILMB
T01221	(S4)455+780	Forestry Road / Pending LGGR / R20213 1	N 6137611 E 650263	Lake Babine Nation
W01641	(S2)455+623	Trib. to Nikitika Lake / S3 / RRZ = 20 RMZ = 20	N 6137479 E 650293	ILMB
T01220	(S4)455+413	Forestry Road / Pending LGGR / R20213 1	N 6137305 E 650471	Lake Babine Nation
W01640	(S2)454+828	Trib. to Nikitika Lake / S3 / RRZ = 20 RMZ = 20	N 6136821 E 650800	ILMB
T01091	(S2)454+763	Forestry Road / LGGR / R08241 441-J (Retired)	N 6136768 E 650836	Crown
W01639	(S2)454+613	Trib. to Nikitika Lake / Non-classified drainage	N 6136643 E 650921	ILMB
T01090	(S2)454+465	Forestry Road / LGGR / R08241 441-J (Retired)	N 6136521 E 651004	Crown
T00392	(S2)453+405	Forestry Road / LGGR / R09511 441-1	N 6135644 E 651599	West Fraser Mills Ltd.
No.	STATION	DESCRIPTION	NAD 83 UTM ZONE	OWNER


Prince Rupert Gas Transmission Project
TransCanada
In business to deliver

PRINCE RUPERT GAS TRANSMISSION LTD.
PROPOSED VARIABLE WIDTH (32 to 41m) PIPELINE R/W FROM
a-68-D TO a-69-D, 93-M-8 (S1), a-69-D, 93-M-8 TO d-9-G, 93-M-7
(S2 & S3) & FROM d-9-G, 93-M-7 TO d-59-I, 93-M-5 (S4)
(SHEET CHAINAGE: 453+072 TO 456+513)
Unsurveyed Crown Land/Crown Land/Private Land/Indian Reserve Lands, Cassiar District

The intended plot size of this plan is 864mm in width by 560mm in height when plotted at a scale of 1: 5000 (use D size sheet)

BCGS: 93M.027, 028, 033, 034, 035, 036, 037, 038, 042, 043	Sheet 4 of 27
--	---------------

WSP WSP Surveys (BC) Limited Partnership Fort St John BC (250) 787-0300	WSP: 130275CP04R1 AFC: 5005948 TCPL: 004776-09-ML-03-118 ePASS: 10050544	REV. 1
--	---	-------------------------

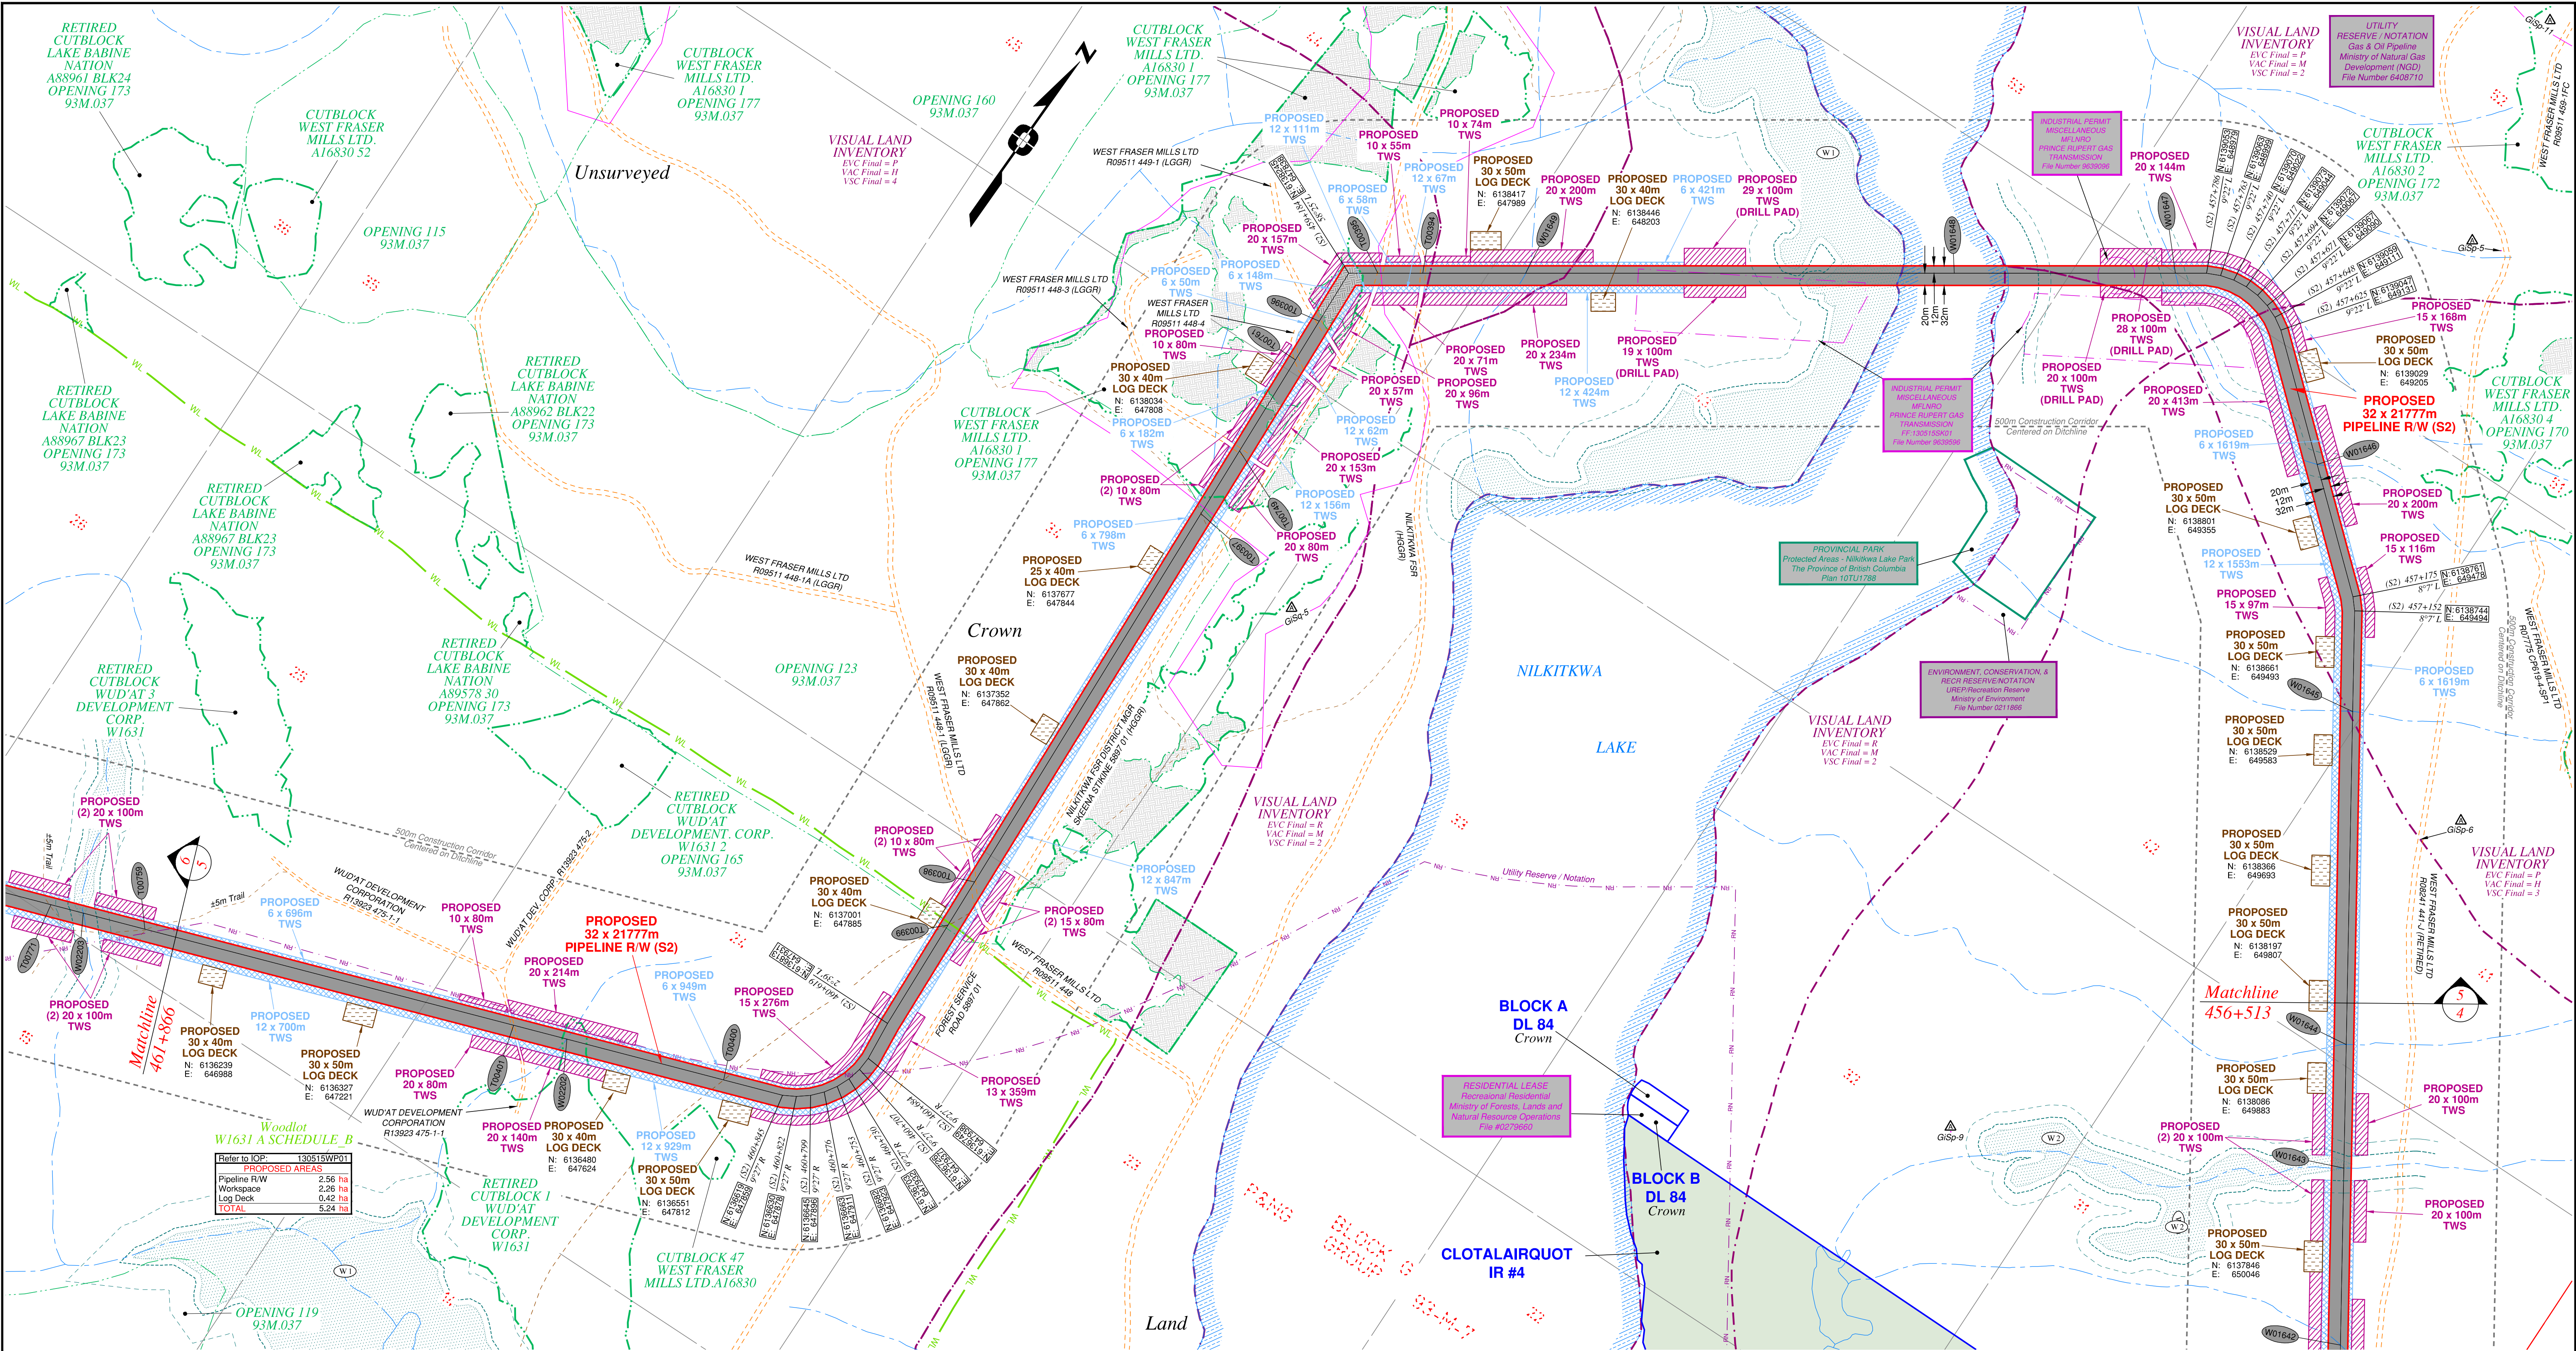


Rev	Revision Description	Date(Y/M/D)	By
0	Original Plan Prepared	2014/09/17	DC
1	Add P/L R/W (S3), Babine Lake - KP 443-346 to 462-675 Update P/L R/W (S2), Nikitkwa Lake - KP 458-764 to 463-877 Update Construction Corridor, Area Table, Tenures & Scenery	2015/01/15	DC

NOTES:

- Co-ordinates are NAD 83 Grid. UTM Zone 9 and Zone 10. Distances shown are in metres and decimals thereof. Chainages are two-dimensional and are on pipeline ditchline. Pipeline segment length derived from ditchline chainages.
- Fault Lines data has been provided from BGC Engineering Inc. Desktop Study dated December 20, 2013.
- Water crossing information has been provided by Stantec. Wetlands data has been provided by Stantec dated August 29, 2014. Freshwater Atlas wetlands outside of construction corridor have been removed from scenery.
- Cutblock data is confirmed using information from the Government of BC websites for Forest MapView and MapBC.
- This pipeline section is not within the Agricultural Land Reserve.
- Field Survey Completed December 15, 2014
- This plan represents the best information available at the time of survey. WSP Surveys and its employees take no responsibility for the location of any underground conduits, pipes, or other facilities whether shown on or omitted from this plan. All underground installations should be located by the respective authorities prior to construction.

LEGEND
Proposed Pipeline R/W shown thus:
Proposed Temp. Workspaces shown thus:
Proposed Log Decks & Storage Sites shown thus:
Right of Way shown thus:
Roads shown thus:
Highway shown thus:
Railway line shown thus:
Seismic line/trail shown thus:
Drainages shown thus:
Buried cable shown thus:
Buried pipe shown thus:
Overhead powerline shown thus:
Fault Line shown thus:
Misc. Reserve/Notation bdy shown thus:
Misc. Licence/Permit bdy shown thus:
Stantec Wetland / Classification shown thus:
Riparian Reserve Zone shown thus:
Forest Cover Reserve shown thus:
Archaeological site shown thus:
Agricultural Land Reserve bdy shown thus:
Coal Tenure bdy shown thus:
Cutblock bdy shown thus:
Fence bdy shown thus:
Fish/Wildlife Reserve bdy shown thus:
Grazing Tenure bdy shown thus:
Mineral Claim bdy shown thus:
Tree Farm Licence shown thus:
Quarry Reserve bdy shown thus:
Ungulate Winter Range bdy shown thus:
Visual Land Inventory shown thus:
Watershed Reserve bdy shown thus:
Woodlot bdy shown thus:
Wind Tenure bdy shown thus:
Drainages shown thus:
Buried cable shown thus:
Buried pipe shown thus:
Overhead powerline shown thus:
Fault Line shown thus:
Misc. Reserve/Notation bdy shown thus:
Misc. Licence/Permit bdy shown thus:
Stantec Wetland / Classification shown thus:
Riparian Reserve Zone shown thus:
Forest Cover Reserve shown thus:
Archaeological site shown thus:
Agricultural Land Reserve bdy shown thus:
Coal Tenure bdy shown thus:
Cutblock bdy shown thus:
Fence bdy shown thus:

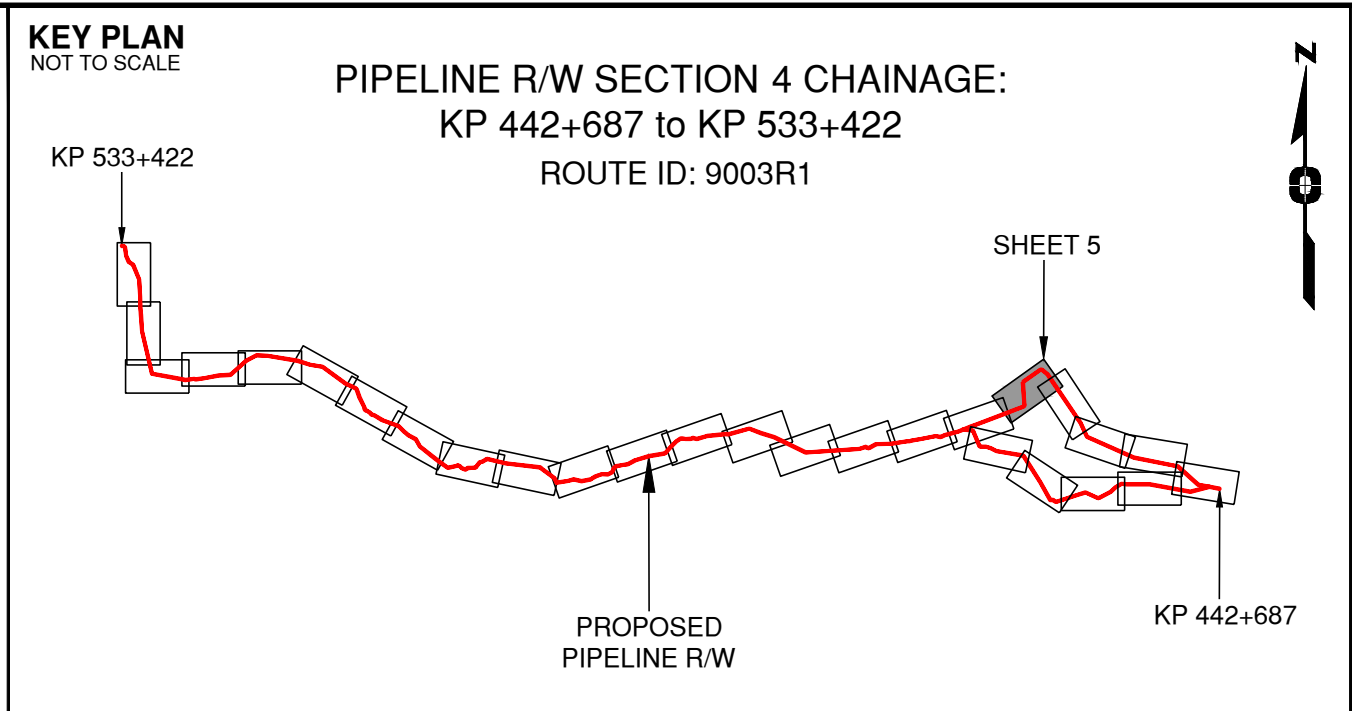

APPROVED BY	PROJECT ENGINEER
-------------	------------------

No.	STATION	DESCRIPTION	NAD 83 UTM ZONE	OWNER
T00401	(S2)461+297	Forestry Road / LGGR / R13923 475-1-1	N 6136459 E 647435	Woodat Dev. Corp.
W02202	(S2)461+208	Trib. to Nikitkwa Lake / Non-classified drainage	N 6136491 E 647519	ILMB
T00400	(S2)460+944	Trail / Condition Rough	N 6136584 E 647786	Crown
T00399	(S2)460+431	Trail / Condition Unknown	N 6137001 E 647919	Crown
T00398	(S2)460+348	Forestry Road / LGGR / R09511 448-1	N 6137084 E 647913	West Fraser Mills Ltd.
T00397	(S2)459+644	Trail / Condition Unknown	N 6137786 E 647888	Crown
T00749	(S2)459+524	Forestry Road / LGGR / R09511 448-3	N 6137906 E 647860	West Fraser Mills Ltd.
T00761	(S2)459+350	Forestry Road / LGGR / R09511 448-4	N 6138080 E 647849	West Fraser Mills Ltd.
T00396	(S2)459+270	Forestry Road / LGGR / R09511 448-1	N 6138154 E 647844	West Fraser Mills Ltd.
T00395	(S2)459+137	Forest Service Road (Nikitkwa) / HGGR / 5897 01	N 6138273 E 647877	District Mgr. Skeena Stikine
T00394	(S2)459+063	Forest Service Road (Nikitkwa) / HGGR	N 6138315 E 647936	District Mgr. Skeena Stikine
W01649	(S2)458+896	Trib. to Nikitkwa Lake / No visible channel	N 6138412 E 648073	ILMB
W01648	(S2)458+197	Nikitkwa Lake / L1 / RRZ = 50 RMZ = 20	N 6138815 E 648643	ILMB
W01647	(S2)457+837	Trib. to Nikitkwa Lake / S6 / RRZ = 0 RMZ = 20	N 6139024 E 648937	ILMB
W01646	(S2)457+398	Trib. to Nikitkwa Lake / S6 / RRZ = 0 RMZ = 20	N 6138903 E 649306	ILMB
W01645	(S2)456+988	Trib. to Nikitkwa Lake / No visible channel	N 6138608 E 649586	ILMB
No.	STATION	DESCRIPTION	NAD 83 UTM ZONE	OWNER

TABLE OF CROSSINGS

Prince Rupert
Gas Transmission Project

In business to deliver

PRINCE RUPERT GAS TRANSMISSION LTD.

PROPOSED VARIABLE WIDTH (32 to 41m) PIPELINE R/W FROM
a-68-D TO a-69-D, 93-M-8 (S1), a-69-D, 93-M-8 TO d-9-G, 93-M-7
(S2 & S3) & FROM d-9-G, 93-M-7 TO d-59-I, 93-M-5 (S4)
(SHEET CHAINAGE: 456+513 TO 461+866)


Unsurveyed Crown Land/Crown Land/Private Land/Indian Reserve Lands, Cassiar District

The intended plot size of this plan is 864mm in width by 560mm in height when plotted at a scale of 1: 5000 (use D size sheet)

WSP Surveys (BC) Limited Partnership
Fort St John BC
(250) 787-0300

WSP: 130275CP04R1
AFCE: 5005948
TCPL: 004776-09-ML-03-118
ePASS: 10050544

Sheet 5 of 27
REV. 1

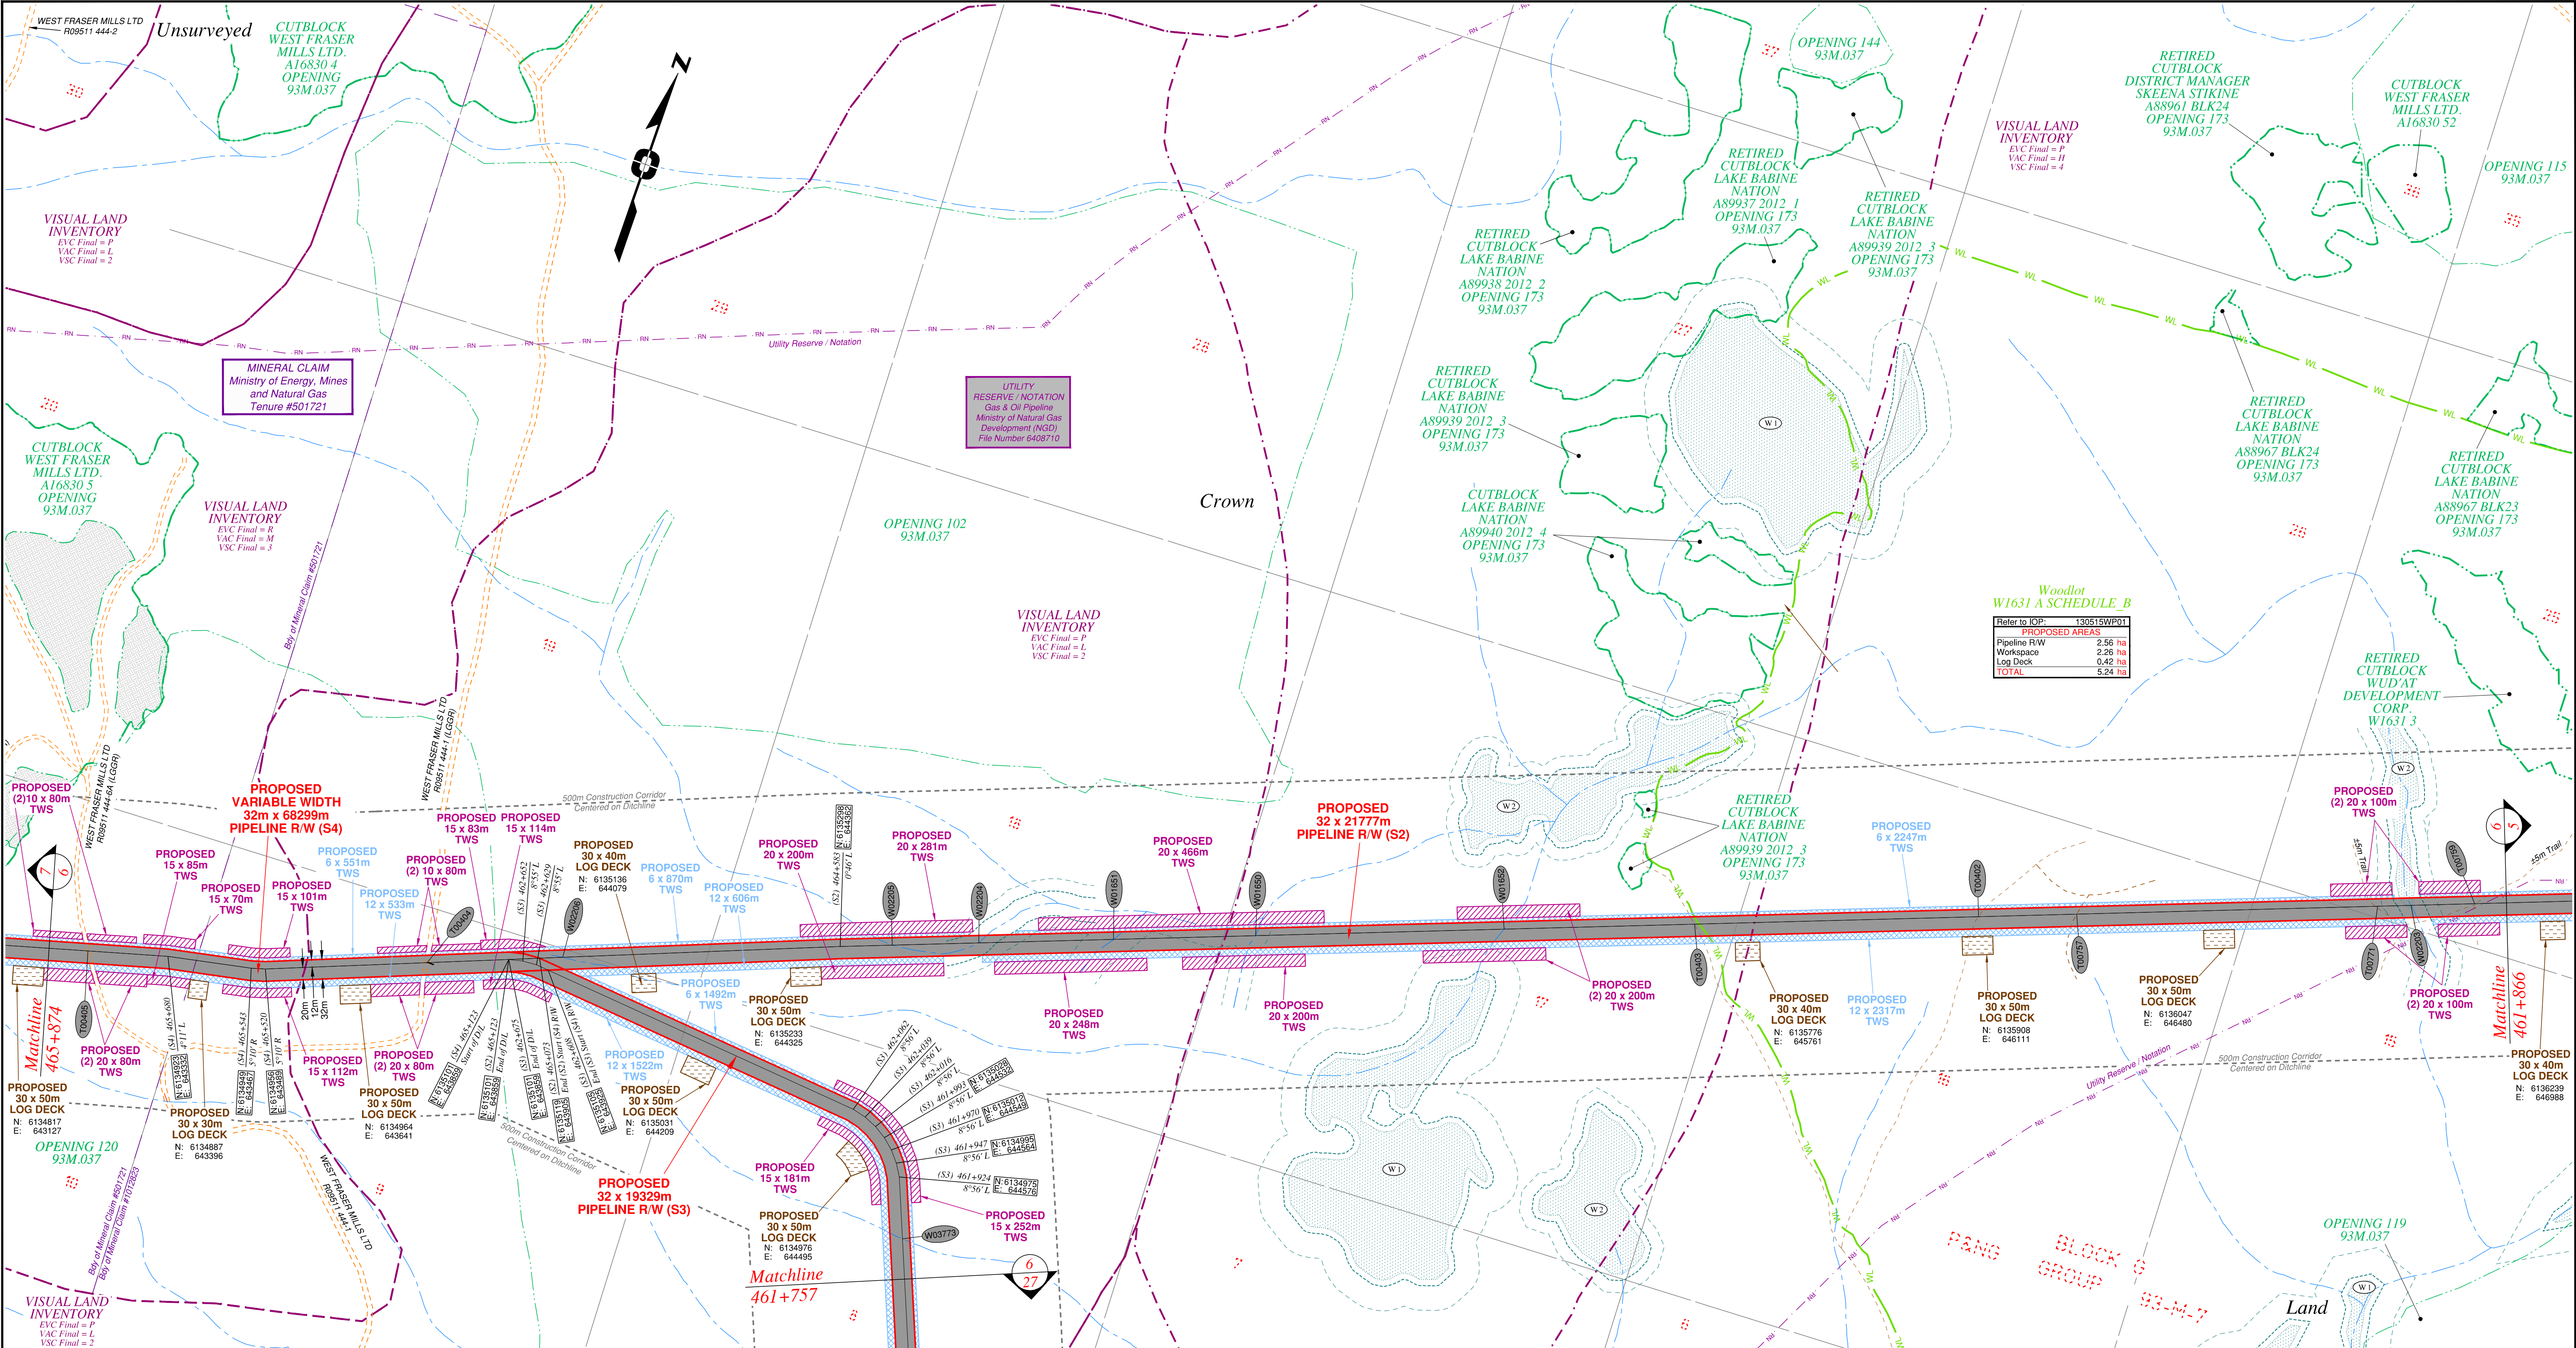


Rev	Revision Description	Date(Y/M/D)	By
0	Original Plan Prepared	2014/09/17	DC
1	Add P/L R/W (S3), Babine Lake - KP 443-346 to 462-675 Update P/L R/W (S2), Nikitkwa Lake - KP 458-764 to 463-877 Update Construction Corridor, Area Table, Tenures & Scenery	2015/01/15	DC

NOTES:

- Co-ordinates are NAD 83 Grid. UTM Zone 9 and Zone 10. Distances shown are in metres and decimals thereof. Chainages are two-dimensional and are on pipeline ditchline. Pipeline segment length derived from ditchline chainages.
- Fault Lines data has been provided from BGC Engineering Inc. Desktop Study dated December 20, 2013.
- Water crossing information has been provided by Stantec. Wetlands data has been provided by Stantec dated August 29, 2014. Freshwater Area wetlands outside of construction corridor have been removed from scenery.
- Cutblock data is confirmed using information from the Government of BC websites for Forest MapView and MapBC.
- This pipeline section is not within the Agricultural Land Reserve.
- Field Survey Completed December 15, 2014.
- This plan represents the best information available at the time of survey. WSP Surveys and its employees take no responsibility for the location of any underground conduits, pipes, or other facilities whether shown on or omitted from this plan. All underground installations should be located by the respective authorities prior to construction.

LEGEND
Proposed Pipeline R/W shown thus:
Proposed Temp. Workspaces shown thus:
Proposed Log Decks & Storage Sites shown thus:
Right of Way shown thus:
Roads shown thus:
Highway shown thus:
Railway line shown thus:
Seismic line/trail shown thus:
Recreation Tenure shown thus:
Drainages shown thus:
Buried cable shown thus:
Buried pipe shown thus:
Overhead powerline shown thus:
Riparian Reserve Zone shown thus:
Riparian Management Zone shown thus:
Forest Cover Reserve shown thus:
Archaeological site shown thus:
Agricultural Land Reserve bdy shown thus:
Coal Tenure bdy shown thus:
Cutblock bdy shown thus:
Fence bdy shown thus:
Fish/Wildlife Reserve bdy shown thus:
Grazing Tenure bdy shown thus:
Mineral Claim bdy shown thus:
Tree Farm Licence shown thus:
Quarry Reserve bdy shown thus:
Ungulate Winter Range bdy shown thus:
Visual Land Inventory shown thus:
Watershed Reserve bdy shown thus:
Woodlot bdy shown thus:
Fault Line shown thus:
Misc. Reserve/Notation bdy shown thus:
Misc. Licence/Permit bdy shown thus:
Stantec Wetland / Classification shown thus:
Crossings shown thus:
Old Growth Management Area shown thus:
Residences shown thus:
Indian Reserve shown thus:

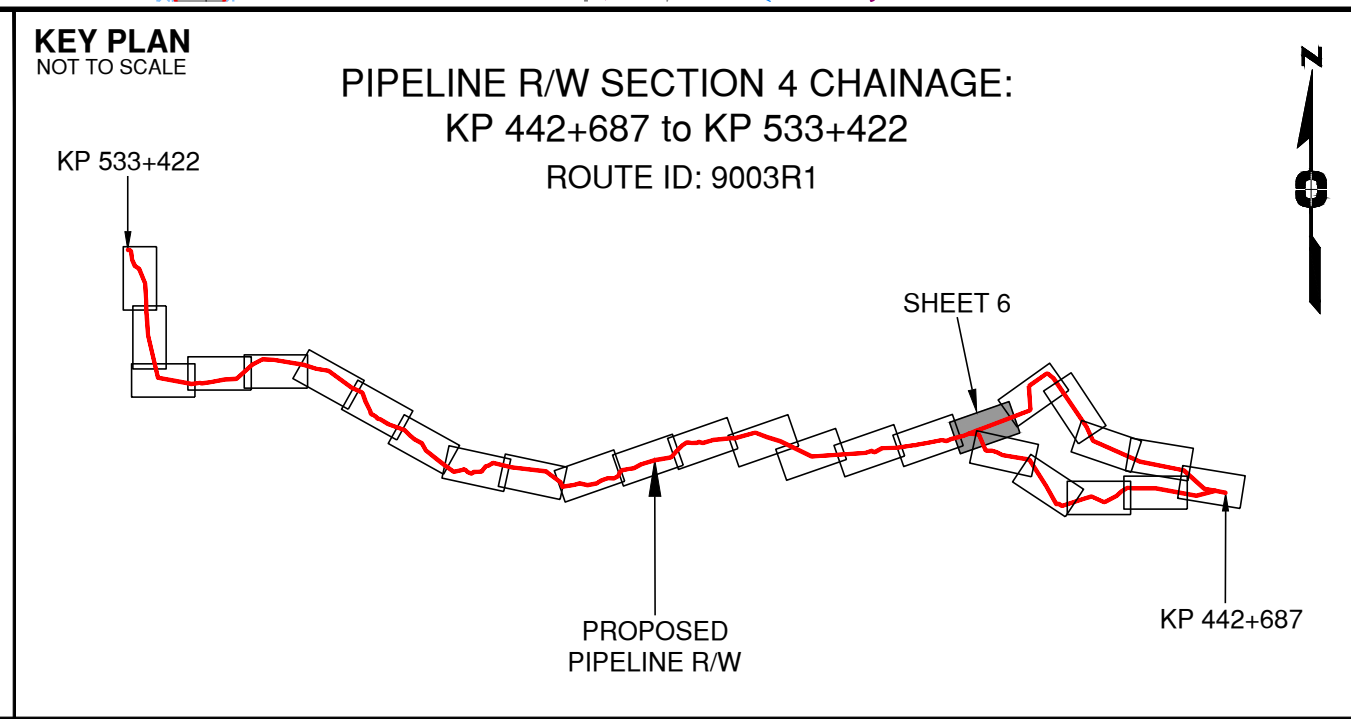

APPROVED BY	
PROJECT ENGINEER	

No.	STATION	DESCRIPTION	NAD 83 UTM ZONE	OWNER
W03773	(S3)461+823	Tributary to Nikitkwa Lake / Non-visible channel	N 6134882 E 644614	ILMB
T00405	(S4)465+811	Forestry Road / LGGR / R09511 444-6A	N 6134888 E 643206	West Fraser Mills Ltd.
T00404	(S4)465+256	Forestry Road / LGGR / R09511 444-1	N 6135052 E 643735	West Fraser Mills Ltd.
W02206	(S2)465+035	Trib. to Nikitkwa Lake / No visible channel	N 6135133 E 643941	ILMB
W02205	(S2)464+498	Trib. to Nikitkwa Lake / Non-classified drainage	N 6135328 E 644441	ILMB
W02204	(S2)464+357	Trib. to Nikitkwa Lake / S3 / RRZ = 20 RMZ = 20	N 6135378 E 644573	ILMB
W01651	(S2)464+137	Trib. to Nikitkwa Lake / S4 / RRZ = 30 RMZ = 30	N 6135455 E 644779	ILMB
W01650	(S2)463+990	Trib. to Nikitkwa Lake / S6 / RRZ = 0 RMZ = 20	N 6135537 E 644995	ILMB
W01652	(S2)463+501	Trib. to Nikitkwa Lake / Non-classified drainage	N 6135680 E 645374	ILMB
T00403	(S2)463+190	Trail / Condition Unknown	N 6135790 E 645664	Crown
T00402	(S2)462+727	Trail / Condition Unknown	N 6135954 E 646098	Crown
T00757	(S2)462+567	Trail / Condition Unknown	N 6136010 E 646247	Crown
T00771	(S2)462+077	Trail / Condition Unknown	N 6136183 E 646706	Crown
W02203	(S2)462+022	Trib. to Nikitkwa Lake / S3 / RRZ = 20 RMZ = 20	N 6136203 E 646757	ILMB
T00759	(S2)461+918	Trail / Condition Unknown	N 6136239 E 646854	Crown
No.	STATION	DESCRIPTION	NAD 83 UTM ZONE	OWNER

TABLE OF CROSSINGS

PRINCE RUPERT GAS TRANSMISSION LTD.

PROPOSED VARIABLE WIDTH (32 to 41m) PIPELINE R/W FROM a-68-D TO a-69-D, 93-M-8 (S1), a-69-D, 93-M-8 TO d-9-G, 93-M-7 (S2 & S3) & FROM d-9-G, 93-M-7 TO d-59-I, 93-M-5 (S4) (SHEET CHAINAGE: 461+866 TO 465+874)

Unsurveyed Crown Land/Crown Land/Private Land/Indian Reserve Lands, Cassiar District

The intended plot size of this plan is 864mm in width by 560mm in height when plotted at a scale of 1: 5000 (use D size sheet)


BCGS: 93M.027, 028, 033, 034, 035, 036, 037, 038, 042, 043

WSP Surveys (BC) Limited Partnership
Fort St John BC
(250) 787-0300

WSP: 130275CP04R1
AFE: 5005948
TCPL: 004776-09-ML-03-119
ePASS: 10050544

Sheet 6 of 27

REV. 1

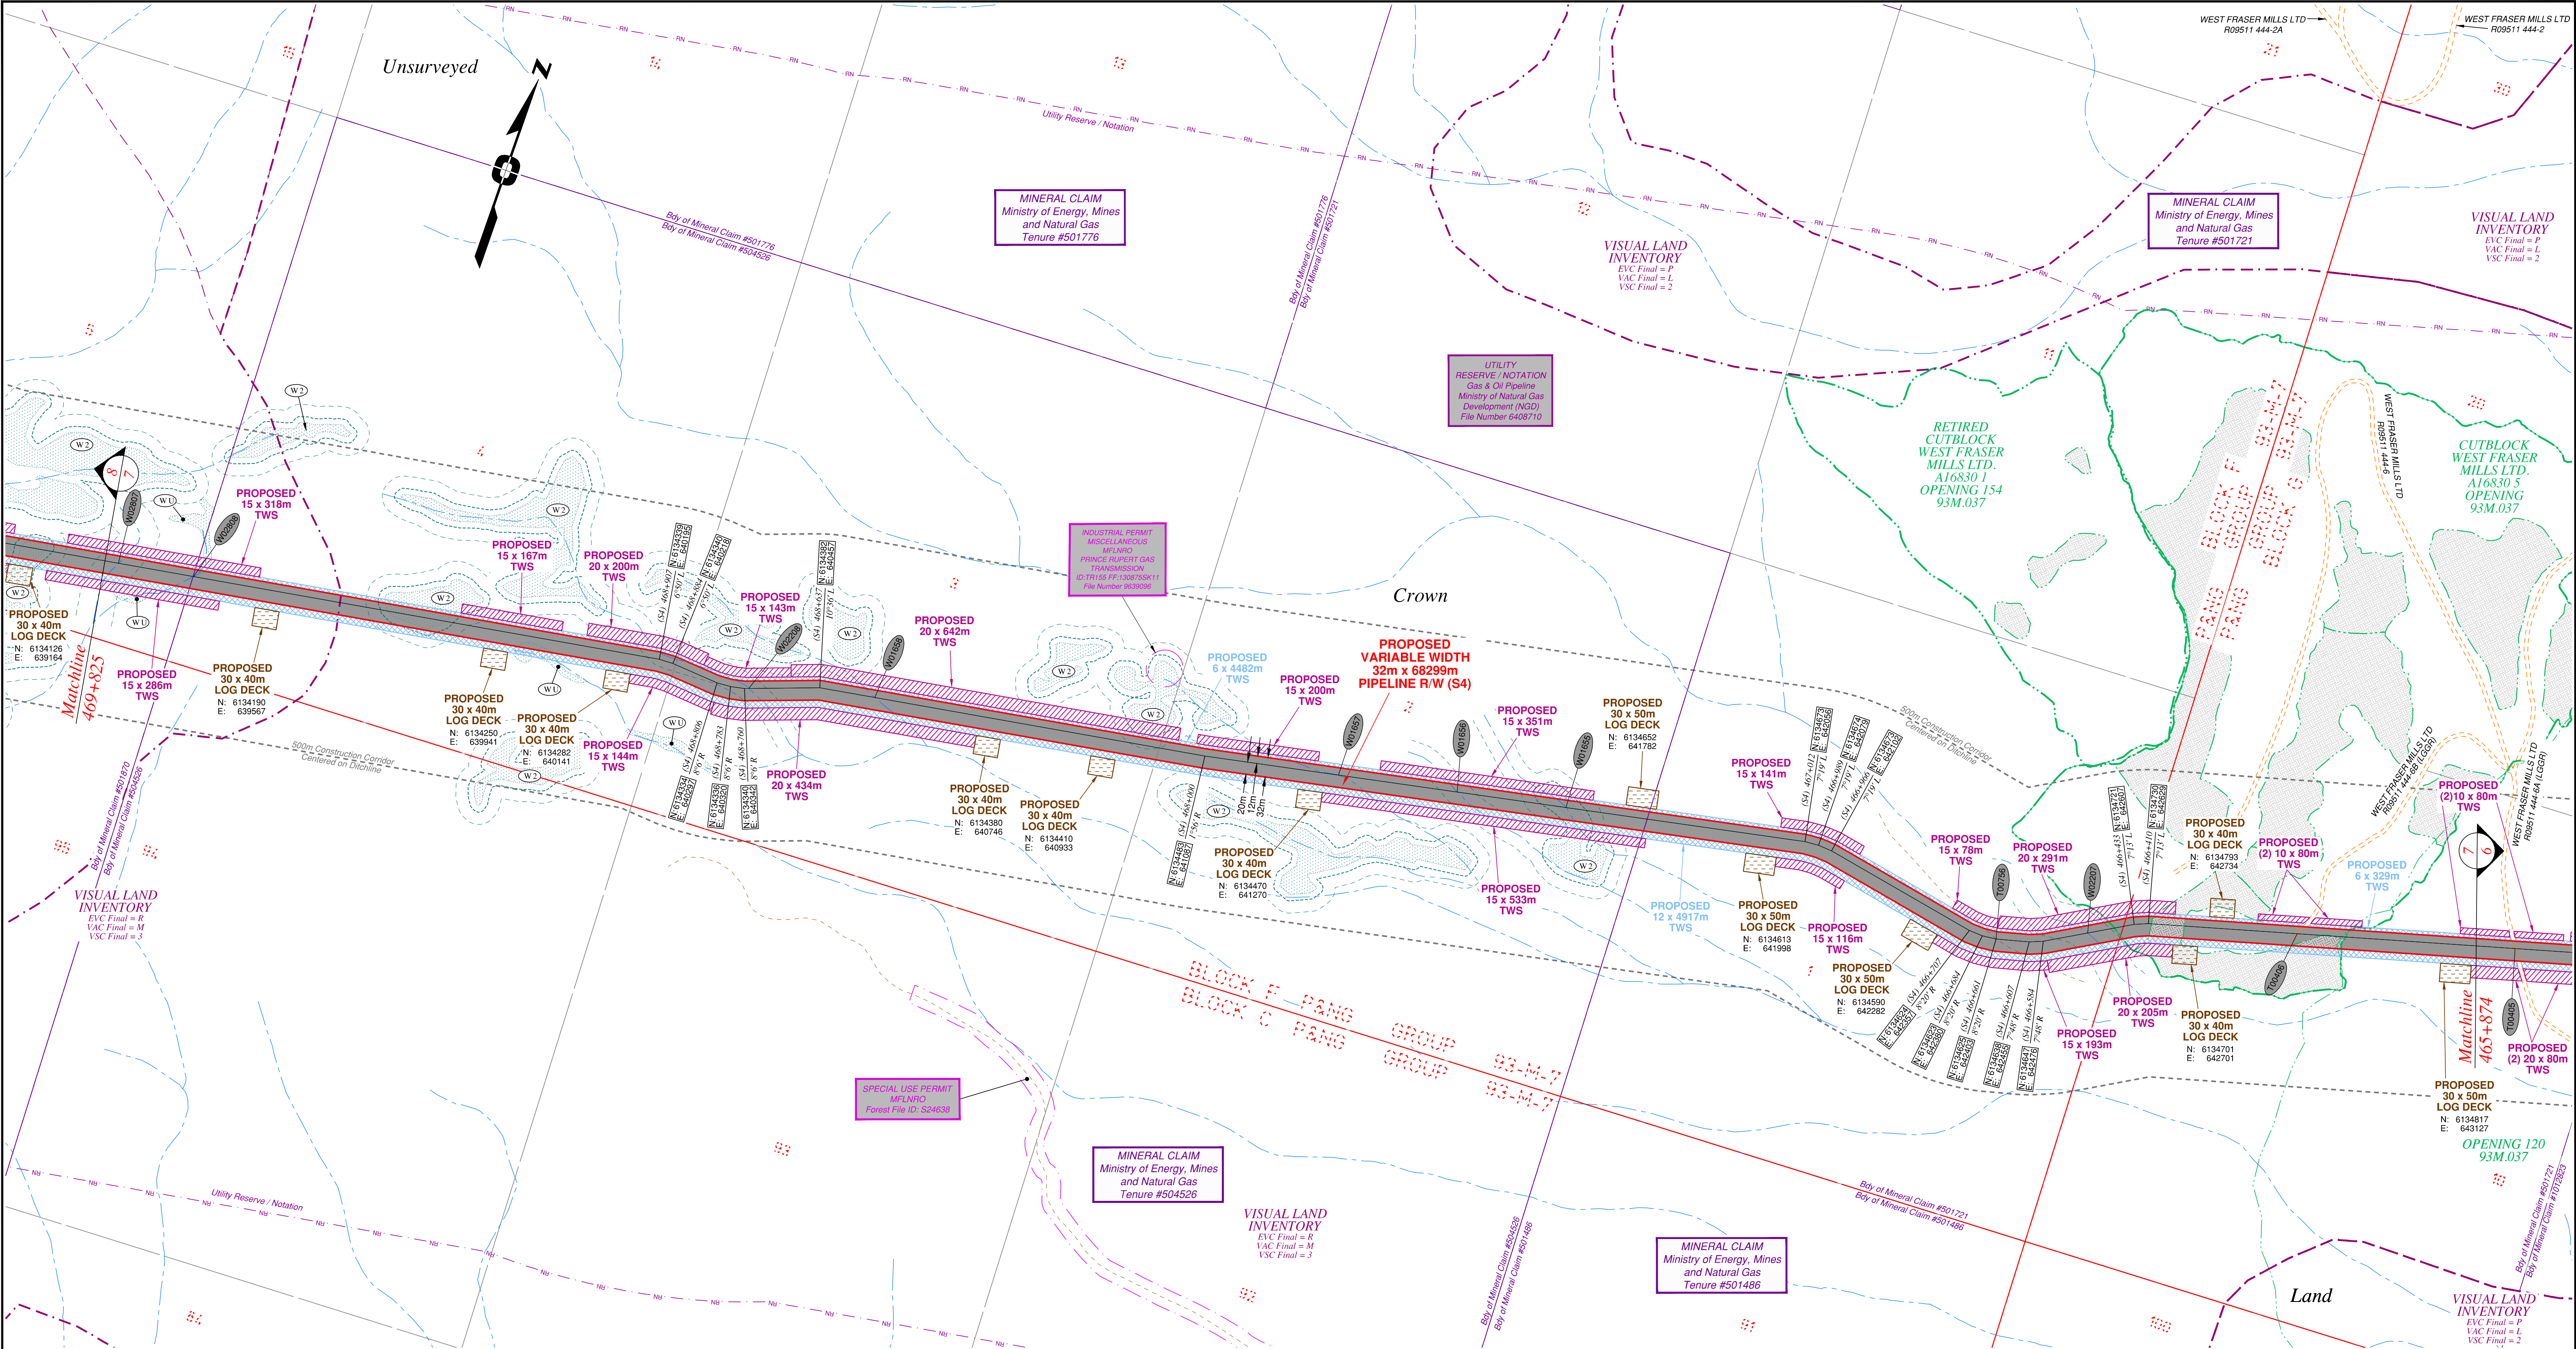


Rev	Revision Description	Date(Y/M/D)	By
0	Original Plan Prepared	2014/09/17	DC
1	Add P/L R/W (S3), Babine Lake - KP 443+346 to 462+675 Update P/L R/W (S2), Nikitkwa Lake - KP 458+764 to 463+877 Update Construction Corridor, Area Table, Tenures & Scenery	2015/01/15	DC

NOTES:

- Co-ordinates are NAD 83 Grid. UTM Zone 9 and Zone 10. Distances shown are in metres and decimals thereof. Chainages are two-dimensional and are on pipeline ditchline. Pipeline segment length derived from ditchline chainages.
- Fault Lines data has been provided from BGC Engineering Inc. Desktop Study dated December 20, 2013.
- Water crossing information has been provided by Stantec. Wetlands data has been provided by Stantec dated August 29, 2014. Freshwater Atlas wetlands outside of construction corridor have been removed from scenery.
- Cutblock data is confirmed using information from the Government of BC websites for Forest MapView and MapBC.
- This pipeline section is not within the Agricultural Land Reserve.
- Field Survey Completed December 15, 2014
- This plan represents the best information available at the time of survey. WSP Surveys and its employees take no responsibility for the location of any underground conduits, pipes, or other facilities whether shown on or omitted from this plan. All underground installations should be located by the respective authorities prior to construction.

LEGEND
Proposed Pipeline R/W shown thus:
Proposed Temp. Workspaces shown thus:
Proposed Log Decks & Storage Sites shown thus:
Right of Way shown thus:
Roads shown thus:
Highway shown thus:
Railway line shown thus:
Seismic line/trail shown thus:
Recreation Tenure shown thus:
Drainages shown thus:
Buried cable shown thus:
Fault Line shown thus:
Misc. Reserve/Notation bdy shown thus:
Overhead powerline shown thus:
Riparian Reserve Zone shown thus:
Riparian Management Zone shown thus:
Forest Cover Reserve shown thus:
Archaeological site shown thus:
Agricultural Land Reserve bdy shown thus:
Coal Tenure bdy shown thus:
Cutblock bdy shown thus:
Fence bdy shown thus:
Fish/Wildlife Reserve bdy shown thus:
Grazing Tenure bdy shown thus:
Mineral Claim bdy shown thus:
Tree Farm Licence shown thus:
Quarry Reserve bdy shown thus:
Ungulate Winter Range bdy shown thus:
Visual Land Inventory shown thus:
Watershed Reserve bdy shown thus:
Wind Tenure bdy shown thus:
Woodlot bdy shown thus:
Misc. Licence/Permit bdy shown thus:
Indian Reserve shown thus:
Power Pole shown thus:

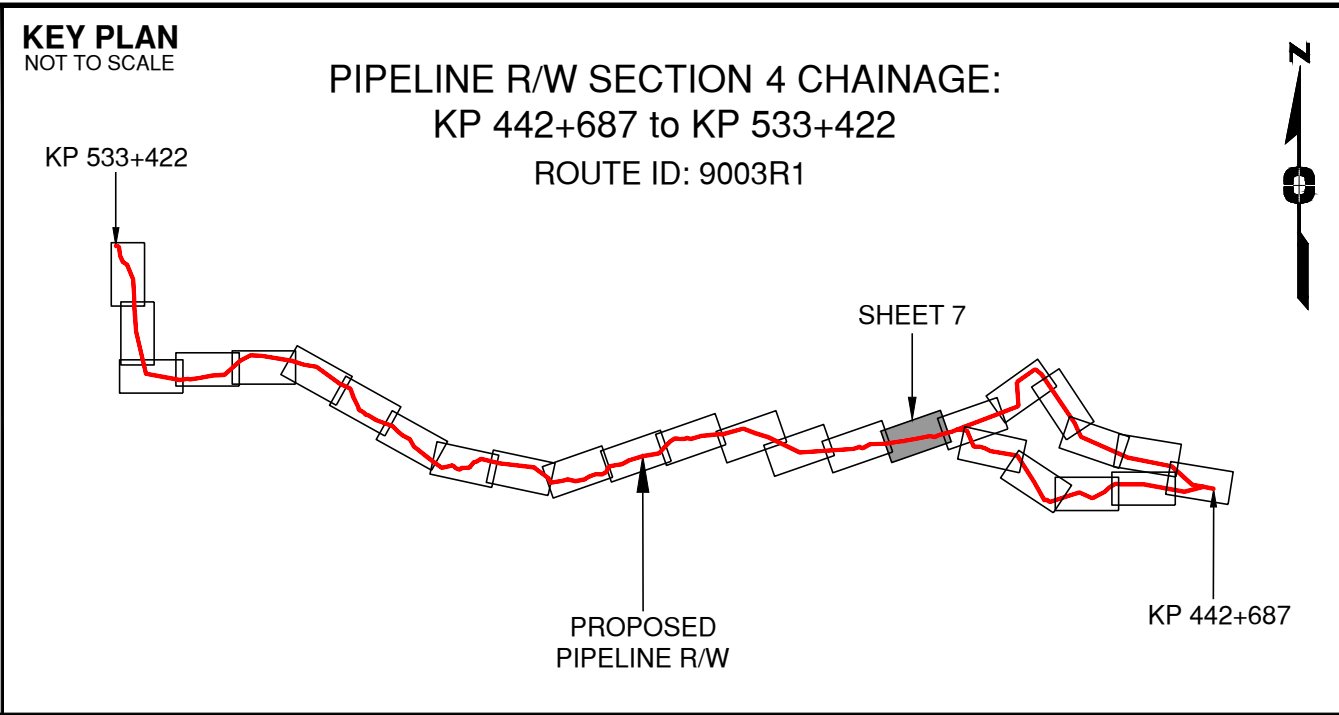

APPROVED BY
PROJECT ENGINEER

No.	STATION	DESCRIPTION	No.	STATION	DESCRIPTION
W02807	(S4)469+803	Trib. to Tsezakwa Creek / S4 / RRZ = 0 RMZ = 30	N 6134197 E 639311	ILMB	
W02808	(S4)469+679	Trib. to Tsezakwa Creek / Non-classified drainage	N 6134217 E 639434	ILMB	
W02208	(S4)468+753	Trib. to Nikitkwa Lake / S6 / RRZ = 0 RMZ = 20	N 6134342 E 640439	ILMB	
W01658	(S4)468+546	Trib. to Nikitkwa Lake / Non-classified drainage	N 6134396 E 640547	ILMB	
W01657	(S4)467+790	Trib. to Nikitkwa Lake / Non-classified drainage	N 6134525 E 641303	ILMB	
W01656	(S4)467+585	Trib. to Nikitkwa Lake / S6 / RRZ = 0 RMZ = 20	N 6134563 E 641494	ILMB	
W01655	(S4)467+406	Trib. to Nikitkwa Lake / S6 / RRZ = 0 RMZ = 20	N 6134597 E 641670	ILMB	
T00756	(S4)466+661	Trail / Condition Unknown	N 6134625 E 642403	Crown	
W02207	(S4)466+510	Trib. to Nikitkwa Lake / S5 / RRZ = 0 RMZ = 30	N 6134683 E 642540	ILMB	
T00406	(S4)466+167	Forestry Road / LGGR / R09511 444-6B	N 6134794 E 642683	West Fraser Mills Ltd.	
No. STATION DESCRIPTION			NAD 83 UTM ZONE 9 OWNER		

TABLE OF CROSSINGS

Prince Rupert Gas Transmission Project

TransCanada
In business to deliver

PRINCE RUPERT GAS TRANSMISSION LTD.

PROPOSED VARIABLE WIDTH (32 to 41m) PIPELINE R/W FROM a-68-D TO a-69-D, 93-M-8 (S1), a-69-D, 93-M-8 TO d-9-G, 93-M-7 (S2 & S3) & FROM d-9-G, 93-M-7 TO d-59-I, 93-M-5 (S4) (SHEET CHAINAGE: 465+874 TO 469+825)

Unsurveyed Crown Land/Crown Land/Private Land/Indian Reserve Lands, Cassiar District

100 0 100 200 300 400

The intended plot size of this plan is 864mm in width by 560mm in height when plotted at a scale of 1: 5000 (use D size sheet)


BCGS: 93M.027, 028, 033, 034, 035, 036, 037, 038, 042, 043

WSP Surveys (BC) Limited Partnership
Fort St John BC
(250) 787-0300

WSP: 130275CP04R1
TCPL: 004776-09-ML-03-120
ePASS: 10050544

130275CP04R1
5005948
004776-09-ML-03-120
10050544

Sheet 7 of 27
REV. 1

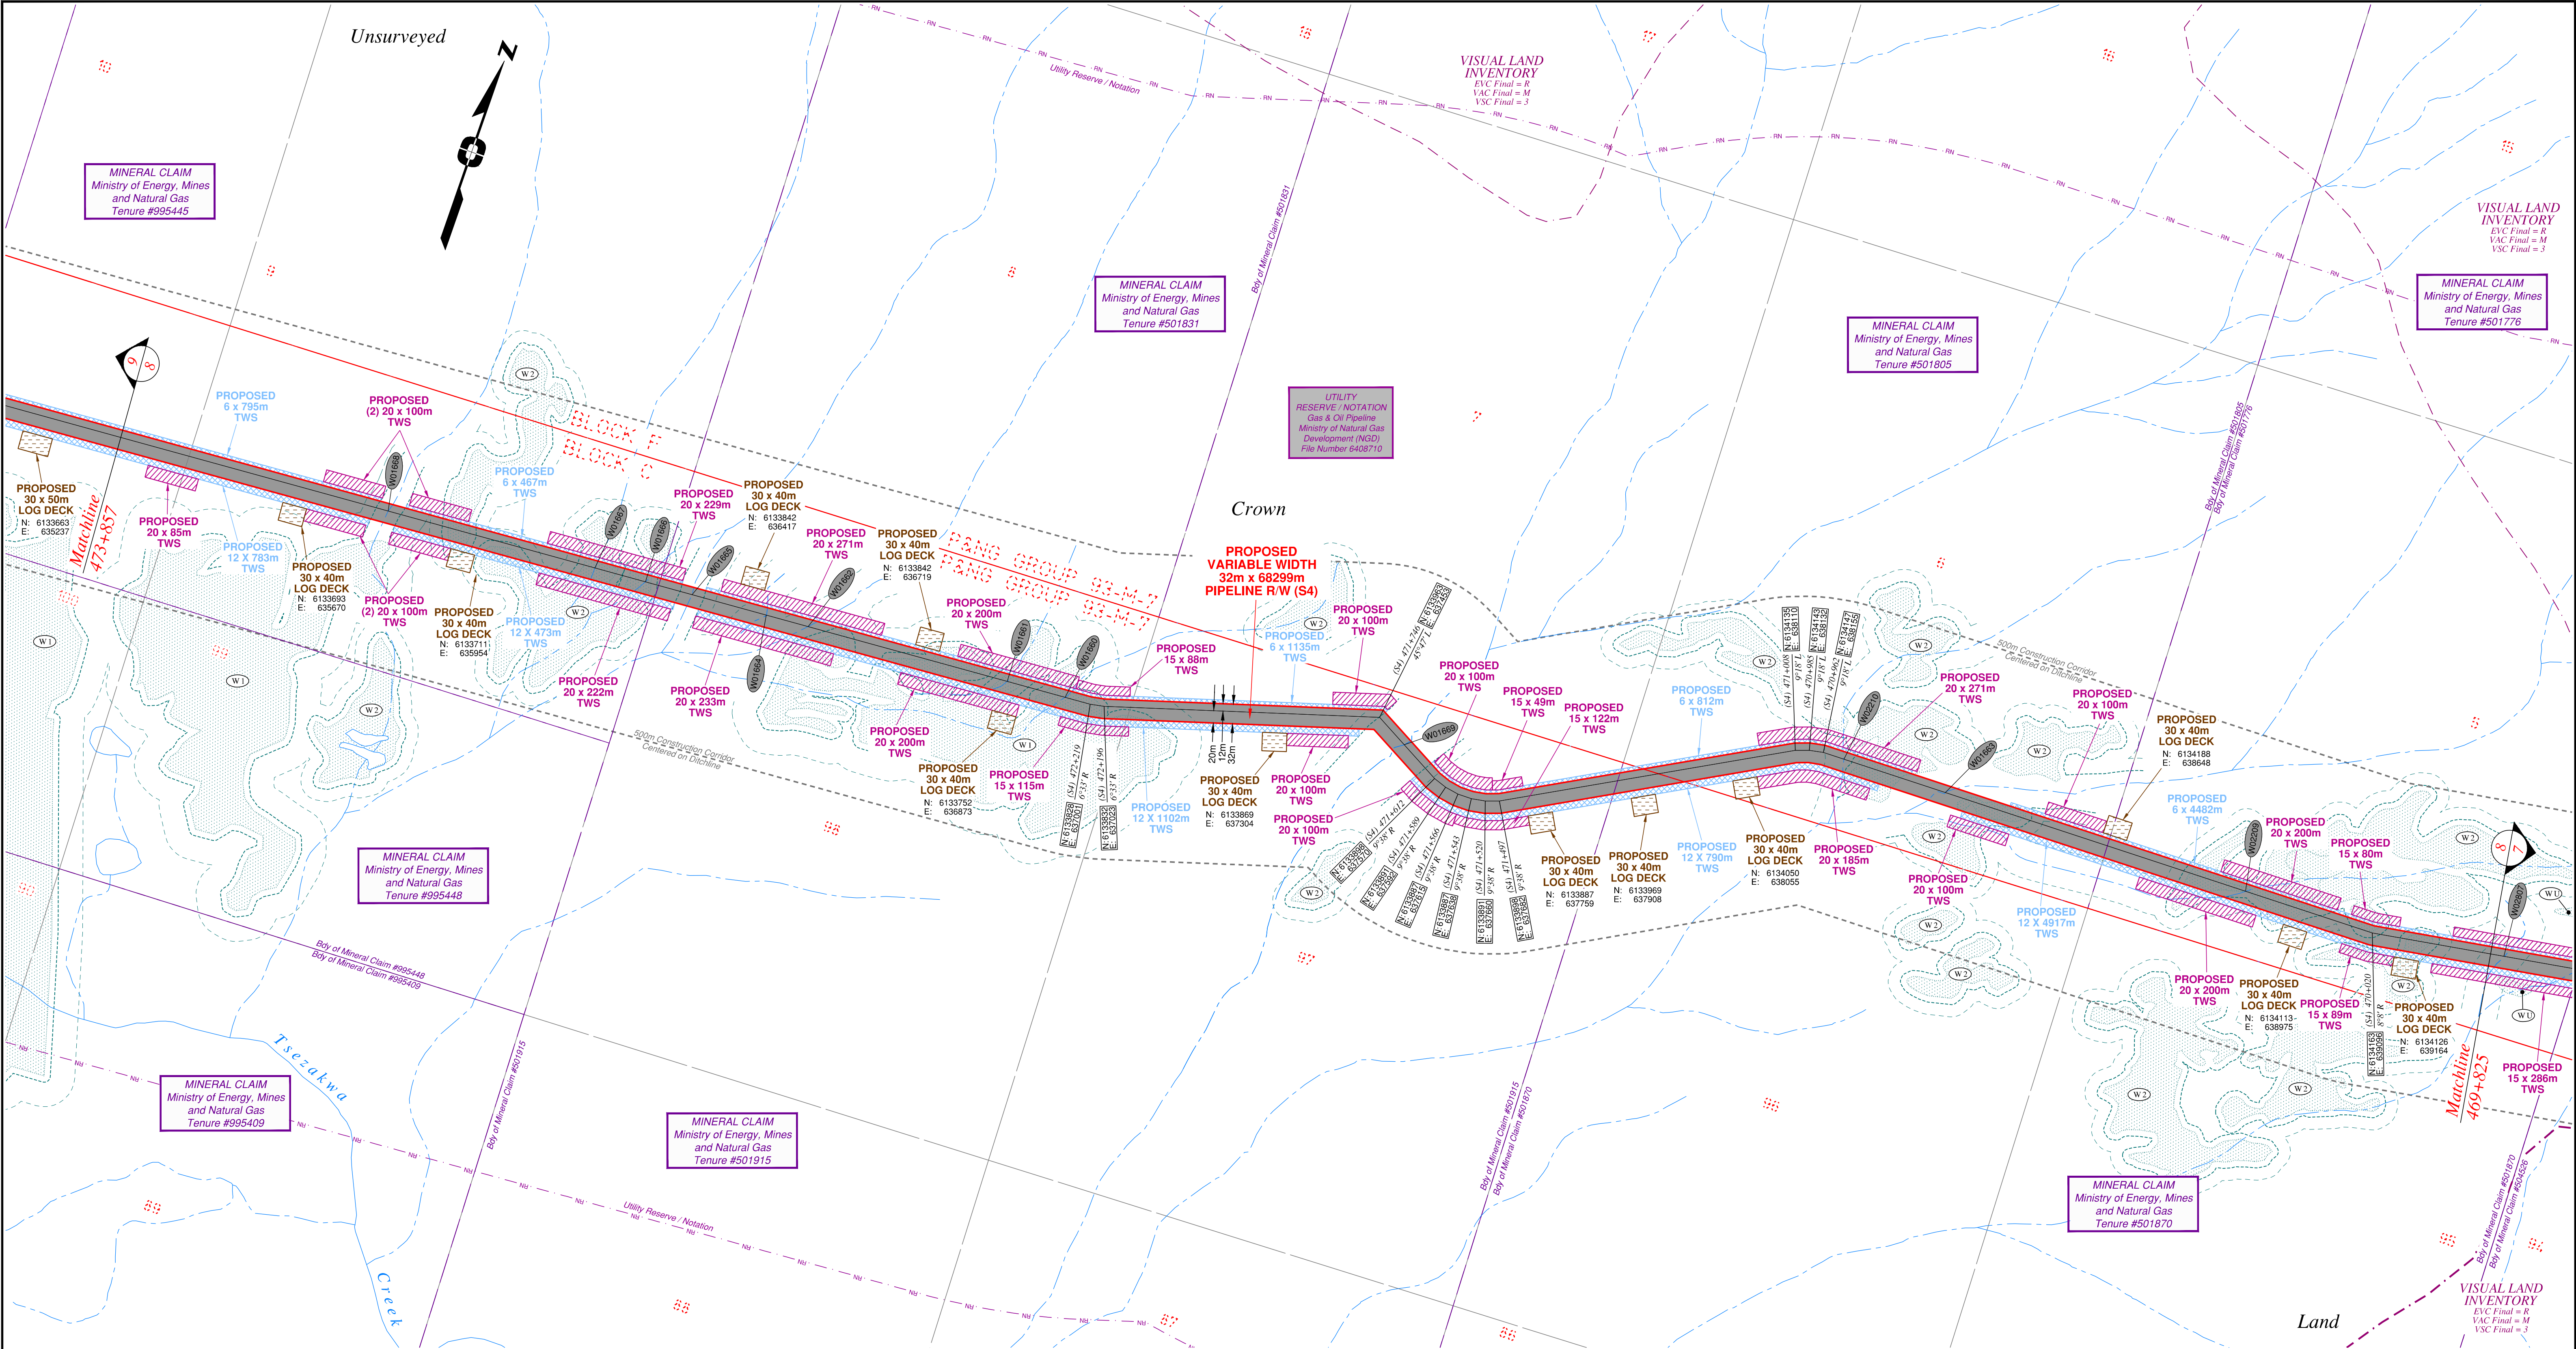


Rev	Revision Description	Date(Y/M/D)	By
0	Original Plan Prepared	2014/09/17	DC
1	Add P/L R/W (S3), Babine Lake - KP 443+346 to 462+675 Update P/L R/W (S2), Nilotkwa Lake - KP 458+764 to 463+877 Update Construction Corridor, Area Table, Tenures & Scenery	2015/01/15	DC

NOTES:

- Co-ordinates are NAD 83 Grid. UTM Zone 9 and Zone 10. Distances shown are in metres and decimals thereof. Chainages are two-dimensional and are on pipeline ditchline. Pipeline segment length derived from ditchline chainages.
- Fault Lines data has been provided from BGC Engineering Inc. Desktop Study dated December 20, 2013.
- Water crossing information has been provided by Stantec. Wetlands data has been provided by Stantec dated August 29, 2014. Freshwater Atlas wetlands outside of construction corridor have been removed from scenery.
- Cutblock data is confirmed using information from the Government of BC websites for Forest MapView and MapBC.
- This pipeline section is not within the Agricultural Land Reserve.
- Field Survey Completed December 15, 2014
- This plan represents the best information available at the time of survey. WSP Surveys and its employees take no responsibility for the location of any underground conduits, pipes, or other facilities whether shown on or omitted from this plan. All underground installations should be located by the respective authorities prior to construction.

LEGEND
Proposed Pipeline R/W shown thus:
Proposed Temp. Workspaces shown thus:
Proposed Log Decks & Storage Sites shown thus:
Right of Way shown thus:
Roads shown thus:
Highway shown thus:
Railway line shown thus:
Seismic line/trail shown thus:
Recreation Tenure shown thus:
Drainages shown thus:
Buried cable shown thus:
Buried pipe shown thus:
Overhead powerline shown thus:
Riparian Reserve Zone shown thus:
Riparian Management Zone shown thus:
Forest Cover Reserve shown thus:
Archaeological site shown thus:
Agricultural Land Reserve bdy shown thus:
Coal Tenure bdy shown thus:
Cutblock bdy shown thus:
Fence bdy shown thus:
Fish/Wildlife Reserve bdy shown thus:
Grazing Tenure bdy shown thus:
Mineral Claim bdy shown thus:
Tree Farm Licence shown thus:
Quarry Reserve bdy shown thus:
Ungulate Winter Range bdy shown thus:
Visual Land Inventory shown thus:
Watershed Reserve bdy shown thus:
Woodlot bdy shown thus:
Fault Line shown thus:
Misc. Reserve/Notation bdy shown thus:
Misc. Licence/Permit bdy shown thus:
Crossings shown thus:
Old Growth Management Area shown thus:
Residences shown thus:
Indian Reserve shown thus:

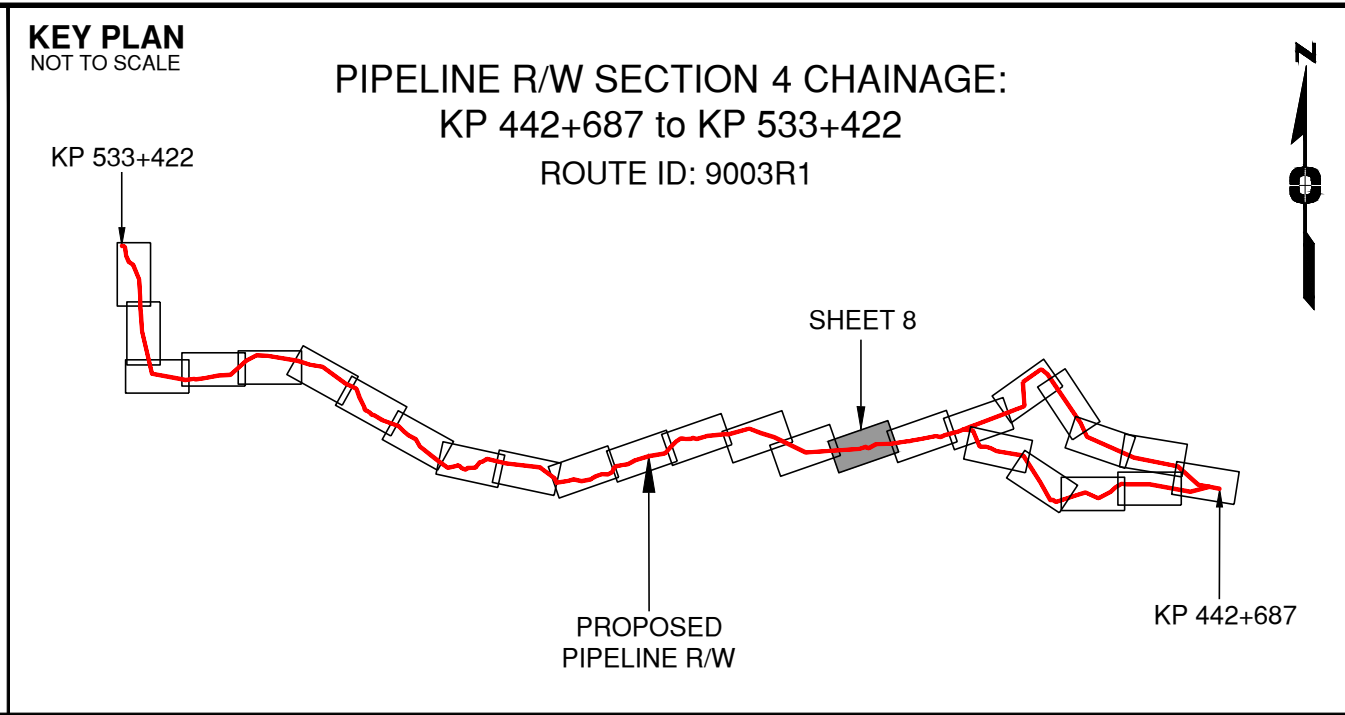

APPROVED BY
PROJECT ENGINEER

No.	STATION	DESCRIPTION	OWNER
W01668	(S4)473+405	Trib. to Tsezakwa Creek / S3 / RRZ = 20 RMZ = 20	N 6133750 E 638187 ILMB
W01667	(S4)473+056	Trib. to Tsezakwa Creek / Non-classified drainage	N 6133773 E 636165 ILMB
W01666	(S4)472+971	Trib. to Tsezakwa Creek / No visible channel	N 6133778 E 636250 ILMB
W01665	(S4)472+892	Trib. to Tsezakwa Creek / S3 / RRZ = 20 RMZ = 20	N 6133784 E 636329 ILMB
W01664	(S4)472+796	Trib. to Tsezakwa Creek / S4 / RRZ = 0 RMZ = 30	N 6133792 E 636454 ILMB
W01662	(S4)472+696	Trib. to Tsezakwa Creek / S4 / RRZ = 0 RMZ = 30	N 6133797 E 636525 ILMB
W01661	(S4)472+359	Trib. to Tsezakwa Creek / S4 / RRZ = 0 RMZ = 30	N 6133819 E 636661 ILMB
W01660	(S4)472+261	Trib. to Tsezakwa Creek / No visible channel	N 6133825 E 636958 ILMB
W01669	(S4)471+687	Trib. to Tsezakwa Creek / S3 / RRZ = 20 RMZ = 20	N 6133934 E 637506 ILMB
W02210	(S4)470+927	Trib. to Tsezakwa Creek / S4 / RRZ = 0 RMZ = 30	N 6134147 E 638190 ILMB
W01663	(S4)470+753	Trib. to Tsezakwa Creek / S3 / RRZ = 20 RMZ = 20	N 6134150 E 638364 ILMB
W02209	(S4)470+238	Trib. to Tsezakwa Creek / S4 / RRZ = 0 RMZ = 30	N 6134159 E 638879 ILMB

Prince Rupert Gas Transmission Project

PRINCE RUPERT GAS TRANSMISSION LTD.

PROPOSED VARIABLE WIDTH (32 to 41m) PIPELINE R/W FROM a-68-D TO a-69-D, 93-M-8 (S1), a-69-D, 93-M-8 TO d-9-G, 93-M-7 (S2 & S3) & FROM d-9-G, 93-M-7 TO d-59-I, 93-M-5 (S4) (SHEET CHAINAGE: 469+825 TO 473+857)

Unsurveyed Crown Land/Crown Land/Private Land/Indian Reserve Lands, Cassiar District

BCGS: 93M.027, 028, 033, 034, 035, 036, 037, 038, 042, 043


The intended plot size of this plan is 864mm in width by 560mm in height when plotted at a scale of 1: 5000 (use D size sheet)

Sheet 8 of 27

WSP Surveys (BC) Limited Partnership
Fort St John BC
(250) 787-0300

WSP: 130275CP04R1
AFE: 5005948
TCPL: 004776-09-ML-03-121
ePASS: 10050544

REV. 1

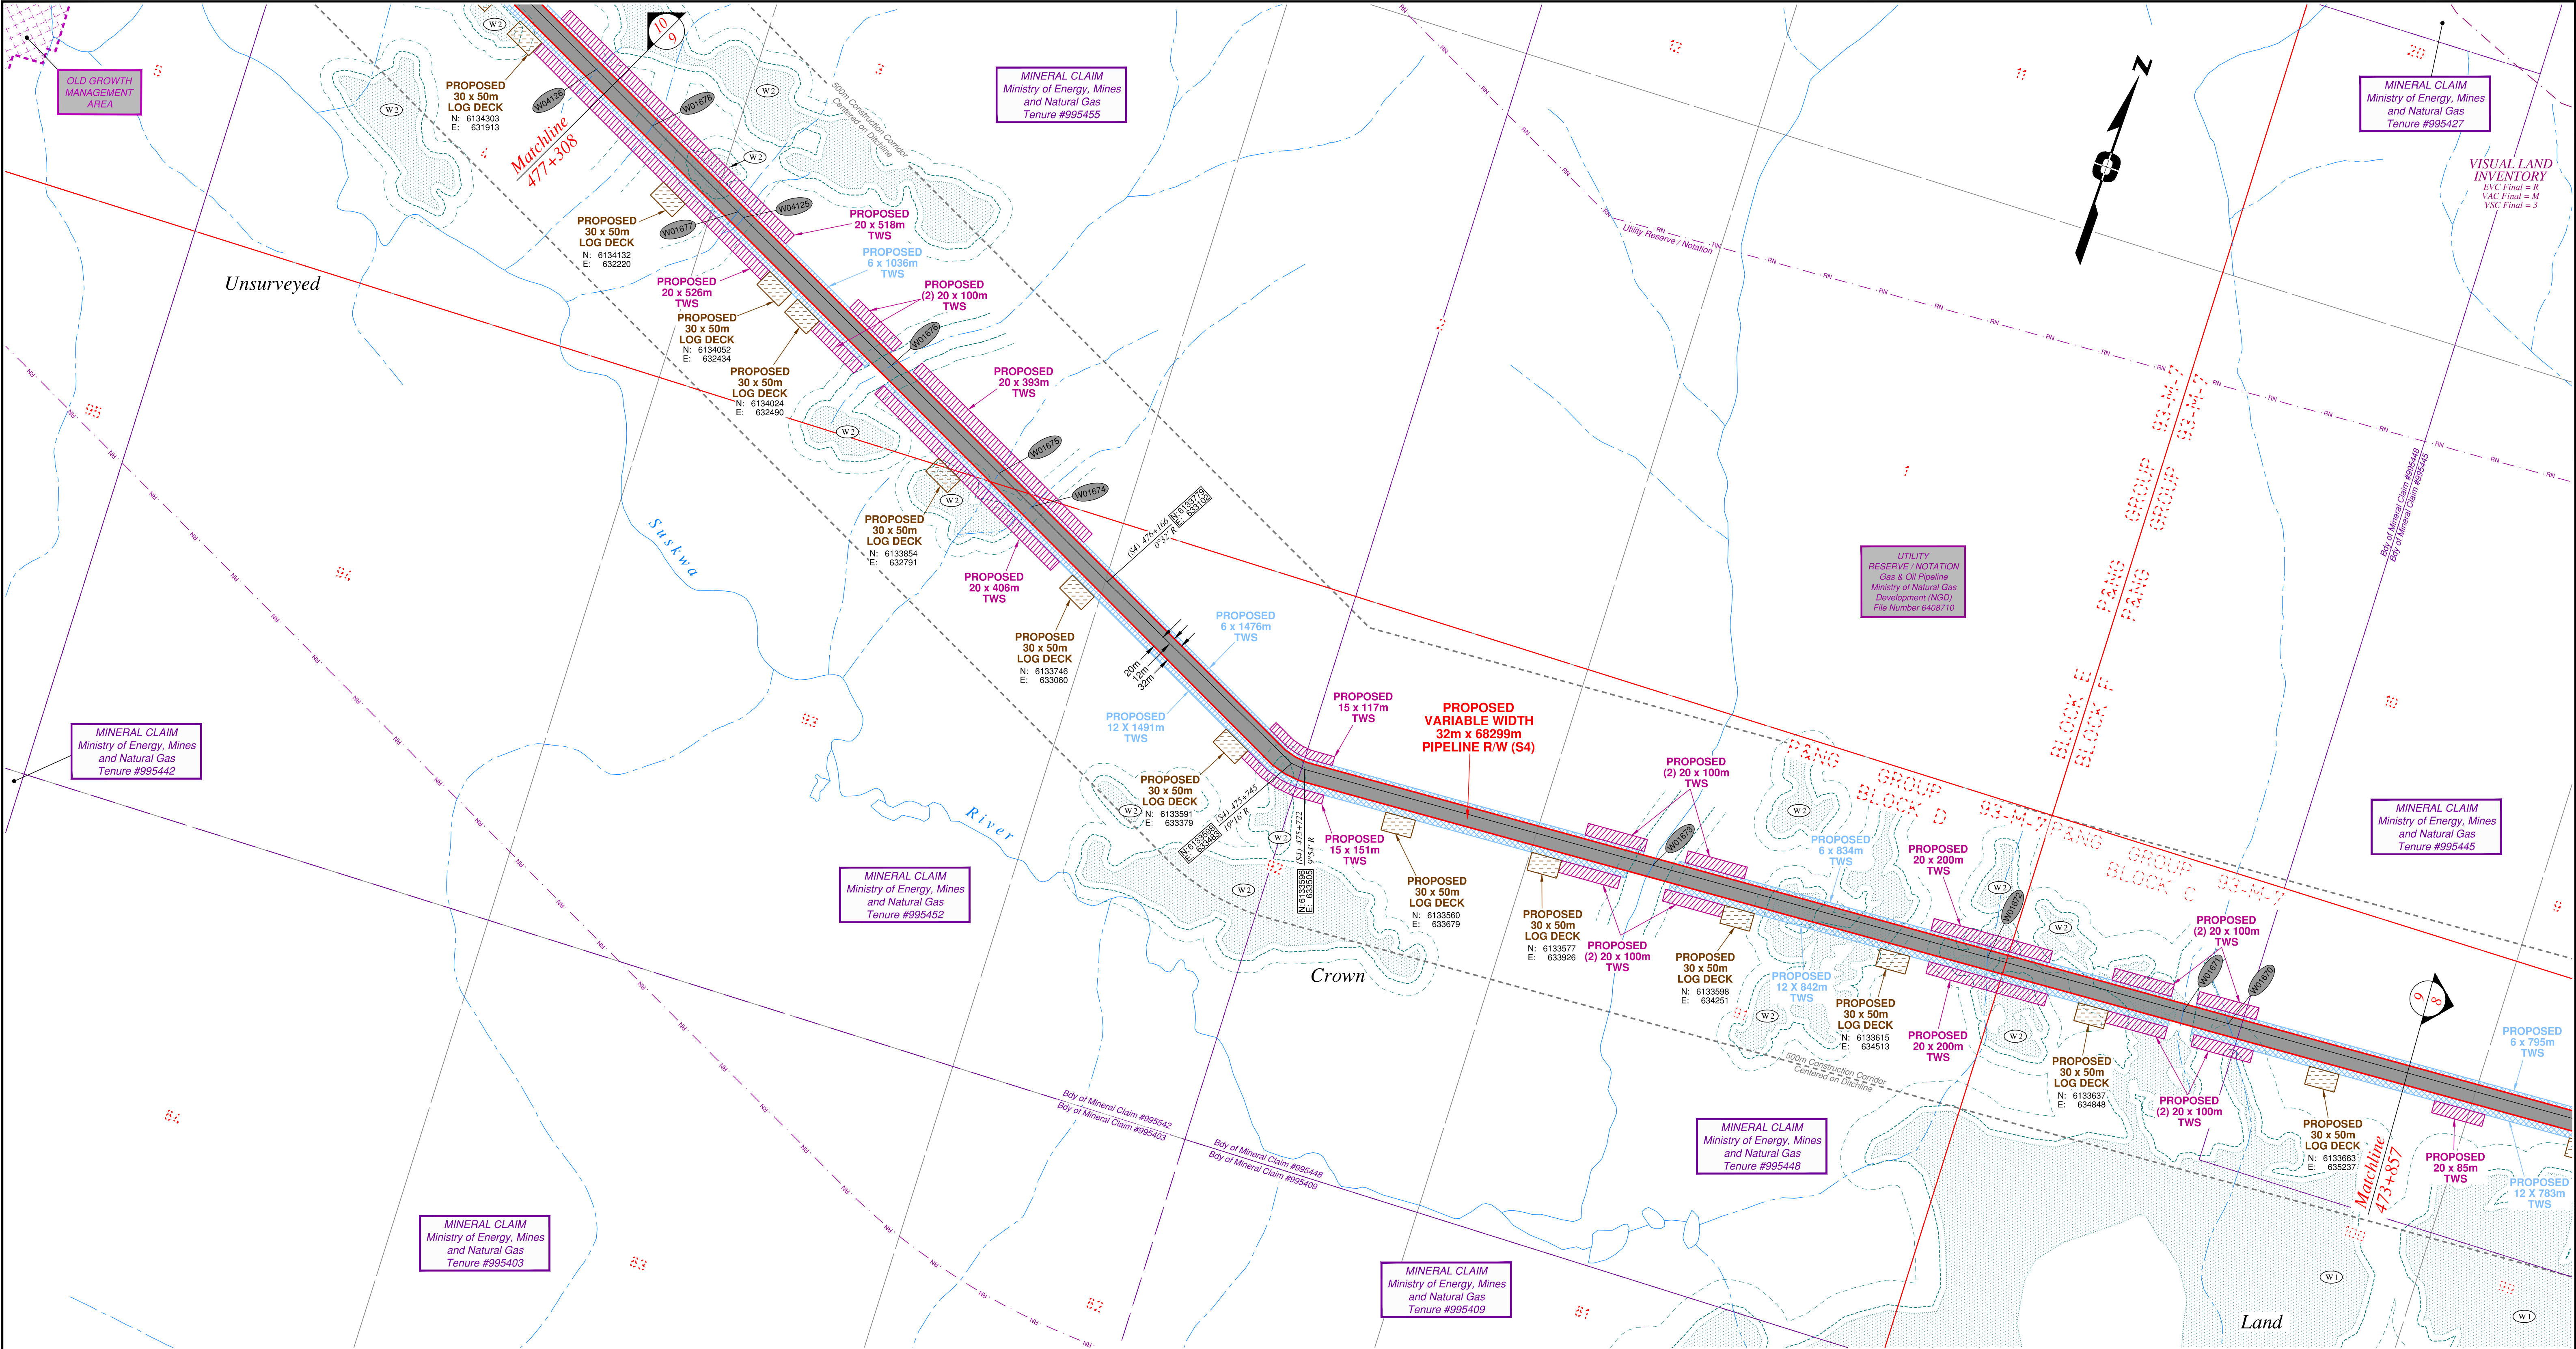


Rev	Revision Description	Date(Y/M/D)	By
0	Original Plan Prepared	2014/09/17	DC
1	Add P/L R/W (S3), Babine Lake - KP 443+346 to 462+675 Update P/L R/W (S2), Nilkitwa Lake - KP 458+764 to 463+877 Update Construction Corridor, Area Table, Tenures & Scenery	2015/01/15	DC

NOTES:

- Co-ordinates are NAD 83 Grid. UTM Zone 9 and Zone 10. Distances shown are in metres and decimals thereof. Chainages are two-dimensional and are on pipeline ditchline. Pipeline segment length derived from ditchline chainages.
- Fault Lines data has been provided from BGC Engineering Inc. Desktop Study dated December 20, 2013.
- Water crossing information has been provided by Stantec. Wetlands data has been provided by Stantec dated August 29, 2014. Freshwater Atlas wetlands outside of construction corridor have been removed from scenery.
- Cutblock data is confirmed using information from the Government of BC websites for Forest MapView and MapBC.
- This pipeline section is not within the Agricultural Land Reserve.
- Field Survey Completed December 15, 2014
- This plan represents the best information available at the time of survey. WSP Surveys and its employees take no responsibility for the location of any underground conduits, pipes, or other facilities whether shown on or omitted from this plan. All underground installations should be located by the respective authorities prior to construction.

LEGEND
Proposed Pipeline R/W shown thus:
Proposed Temp. Workspaces shown thus:
Proposed Log Decks & Storage Sites shown thus:
Right of Way shown thus:
Roads shown thus:
Highway shown thus:
Railway line shown thus:
Seismic line/trail shown thus:
Recreation Tenure shown thus:
Drainages shown thus:
Buried cable shown thus:
Buried pipe shown thus:
Overhead powerline shown thus:
Forest Reserve Zone shown thus:
Riparian Management Zone shown thus:
Forest Cover Reserve shown thus:
Archaeological site shown thus:
Agricultural Land Reserve bdy shown thus:
Coal Tenure bdy shown thus:
Fence bdy shown thus:
Fish/Wildlife Reserve bdy shown thus:
Grazing Tenure bdy shown thus:
Mineral Claim bdy shown thus:
Tree Farm Licence shown thus:
Quarry Reserve bdy shown thus:
Ungulate Winter Range bdy shown thus:
Visual Land Inventory shown thus:
Watershed Reserve bdy shown thus:
Wind Tenure bdy shown thus:
Woodlot bdy shown thus:
Fault Line shown thus:
Misc. Reserve/Notation bdy shown thus:
Misc. Licence/Permit bdy shown thus:
Stantec Wetland / Classification shown thus:
Crossings shown thus:
Old Growth Management Area shown thus:
Residences shown thus:
Power Pole shown thus:
Indian Reserve shown thus:

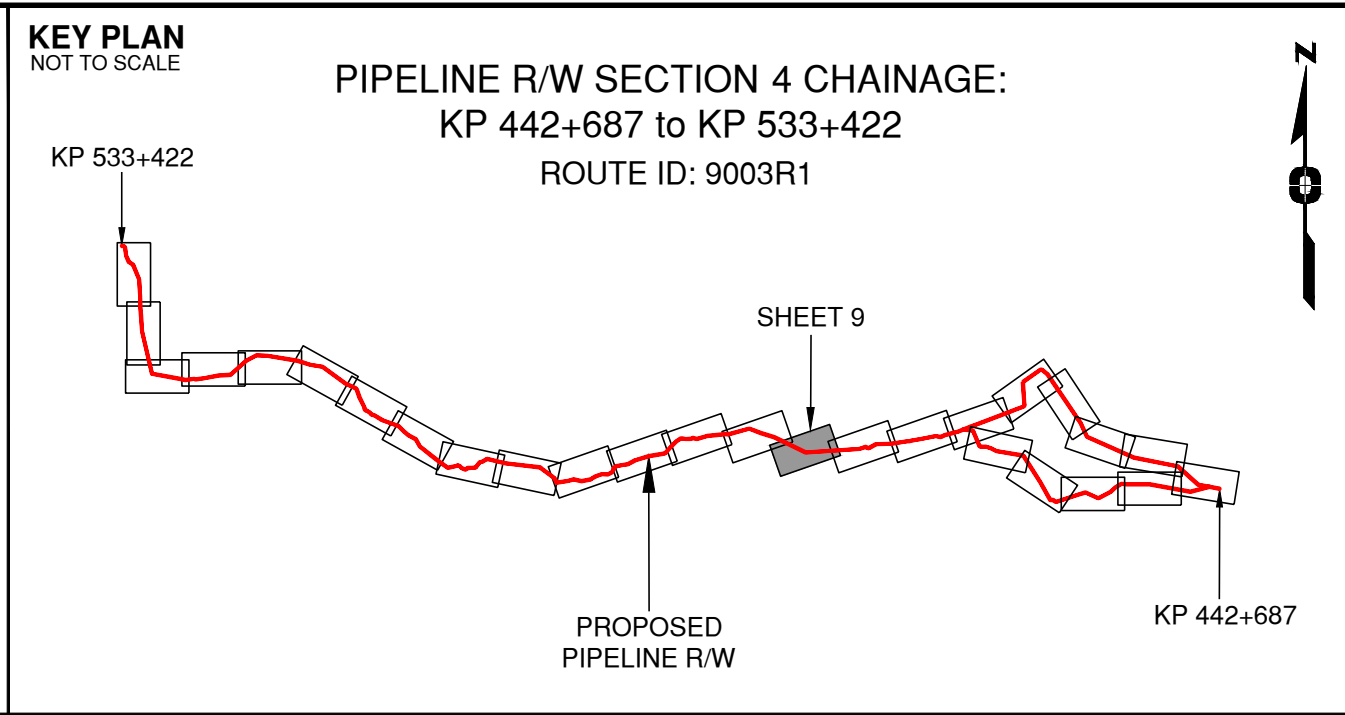

APPROVED BY
PROJECT ENGINEER

No.	STATION	DESCRIPTION	TABLE OF CROSSINGS
W01678	(S4)477+216	Trib. to Suskwa River / S4 / RRZ = 0	RMZ = 30
W01677	(S4)477+018	Trib. to Suskwa River / S4 / RRZ = 0	RMZ = 30
W04125	(S4)477+005	Water Course	ILMB
W01676	(S4)476+664	Trib. to Suskwa River / S3 / RRZ = 20	RMZ = 20
W01675	(S4)476+664	Trib. to Suskwa River / Non-classified drainage	ILMB
W01674	(S4)476+340	Trib. to Suskwa River / S6 / RRZ = 0	RMZ = 20
W01673	(S4)475+133	Suskwa River / S2 / RRZ = 30	RMZ = 20
W01672	(S4)474+567	Trib. to Suskwa River / S4 / RRZ = 0	RMZ = 30
W01671	(S4)474+236	Trib. to Tsezakwa Creek / S3 / RRZ = 20	RMZ = 20
W01670	(S4)474+160	Trib. to Tsezakwa Creek / No visible channel	ILMB
No.	STATION	DESCRIPTION	NAD 83 UTM ZONE 9

Prince Rupert
Gas Transmission Project

TransCanada
In business to deliver

PRINCE RUPERT GAS TRANSMISSION LTD.

PROPOSED VARIABLE WIDTH (32 to 41m) PIPELINE R/W FROM
a-68-D TO a-69-D, 93-M-8 (S1), a-69-D, 93-M-8 TO d-9-G, 93-M-7
(S2 & S3) & FROM d-9-G, 93-M-7 TO d-59-I, 93-M-5 (S4)
(SHEET CHAINAGE: 473+857 TO 477+308)

Unsurveyed Crown Land/Crown Land/Private Land/Indian Reserve Lands, Cassiar District

BCGS: 93M.027, 028, 033, 034, 035, 036, 037, 038, 042, 043


The intended plot size of this plan is 864mm in width by 560mm in height when plotted at a scale of 1: 5000 (use D size sheet)

Sheet 9 of 27

WSP Surveys (BC) Limited Partnership
Fort St John BC
(250) 787-0300

WSP: 130275CP04R1
AFE: 5005948
TCPL: 004776-09-ML-03-122
ePASS: 10050544

REV. 1

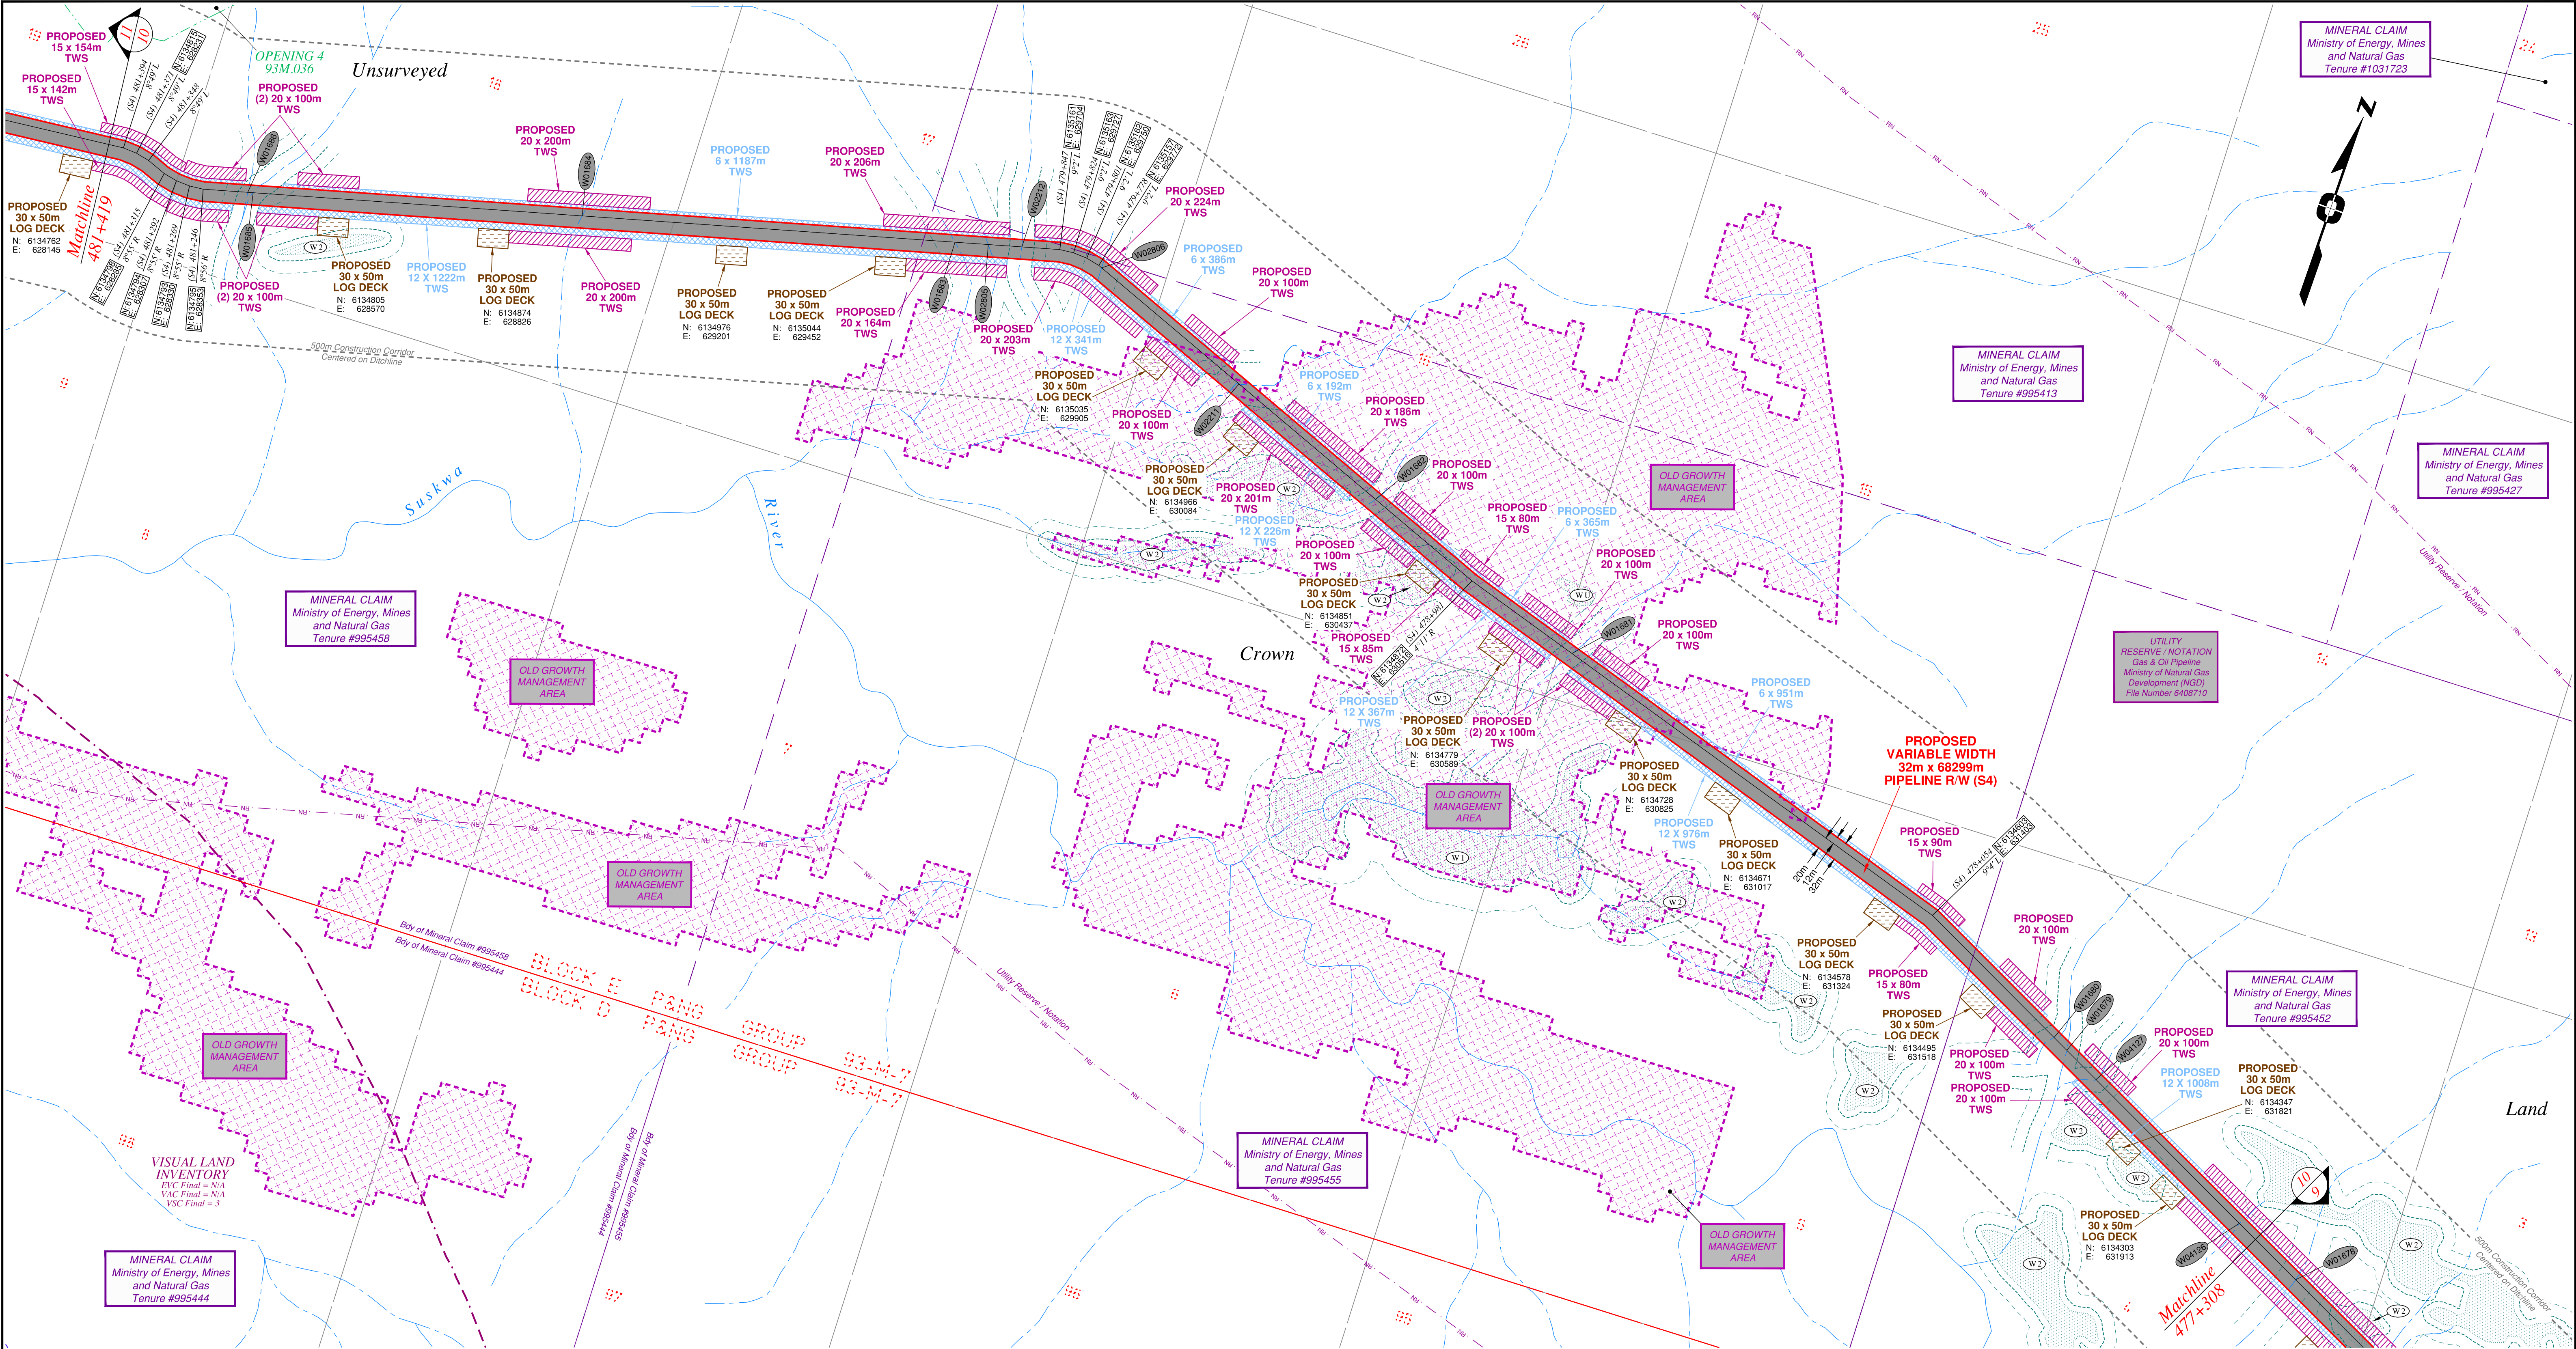


Rev	Revision Description	Date(Y/M/D)	By
0	Original Plan Prepared	2014/09/17	DC
1	Add P/L R/W (S3), Babine Lake - KP 443-346 to 462-675 Update P/L R/W (S2), Nihilikwa Lake - KP 458-764 to 463-877 Update Construction Corridor, Area Table, Tenures & Scenery	2015/01/15	DC

NOTES:

- Co-ordinates are NAD 83 Grid. UTM Zone 9 and Zone 10. Distances shown are in metres and decimals thereof. Chainages are two-dimensional and are on pipeline ditchline. Pipeline segment length derived from ditchline chainages.
- Fault Lines data has been provided from BGC Engineering Inc. Desktop Study dated December 20, 2013.
- Water crossing information has been provided by Stantec. Wetlands data has been provided by Stantec dated August 29, 2014. Freshwater Atlas wetlands outside of construction corridor have been removed from scenery.
- Cutblock data is confirmed using information from the Government of BC websites for Forest MapView and MapBC.
- This pipeline section is not within the Agricultural Land Reserve.
- Field Survey Completed December 15, 2014
- This plan represents the best information available at the time of survey. WSP Surveys and its employees take no responsibility for the location of any underground conduits, pipes, or other facilities whether shown on or omitted from this plan. All underground installations should be located by the respective authorities prior to construction.

LEGEND
Proposed Pipeline R/W shown thus:
Proposed Temp. Workspaces shown thus:
Proposed Log Decks & Storage Sites shown thus:
Right of Way shown thus:
Roads shown thus:
Highway shown thus:
Railway line shown thus:
Seismic line/trail shown thus:
Recreation Tenure shown thus:
Drainages shown thus:
Buried cable shown thus:
Buried pipe shown thus:
Overhead powerline shown thus:
Fault Line shown thus:
Misc. Reserve/Notation bdy shown thus:
Riparian Reserve Zone shown thus:
Riparian Management Zone shown thus:
Forest Cover Reserve shown thus:
Archaeological site shown thus:
Agricultural Land Reserve bdy shown thus:
Coal Tenure bdy shown thus:
Cutblock bdy shown thus:
Fence bdy shown thus:
Fish/Wildlife Reserve bdy shown thus:
Grazing Tenure bdy shown thus:
Mineral Claim bdy shown thus:
Tree Farm Licence shown thus:
Quarry Reserve bdy shown thus:
Ungulate Winter Range bdy shown thus:
Visual Land Inventory shown thus:
Watershed Reserve bdy shown thus:
Wind Tenure bdy shown thus:
Woodlot bdy shown thus:
Fault Line shown thus:
Misc. Reserve/Notation bdy shown thus:
Misc. Licence/Permit bdy shown thus:
Stantec Wetland / Classification shown thus:
Crossings shown thus:
Old Growth Management Area shown thus:
Residences shown thus:
Indian Reserve shown thus:

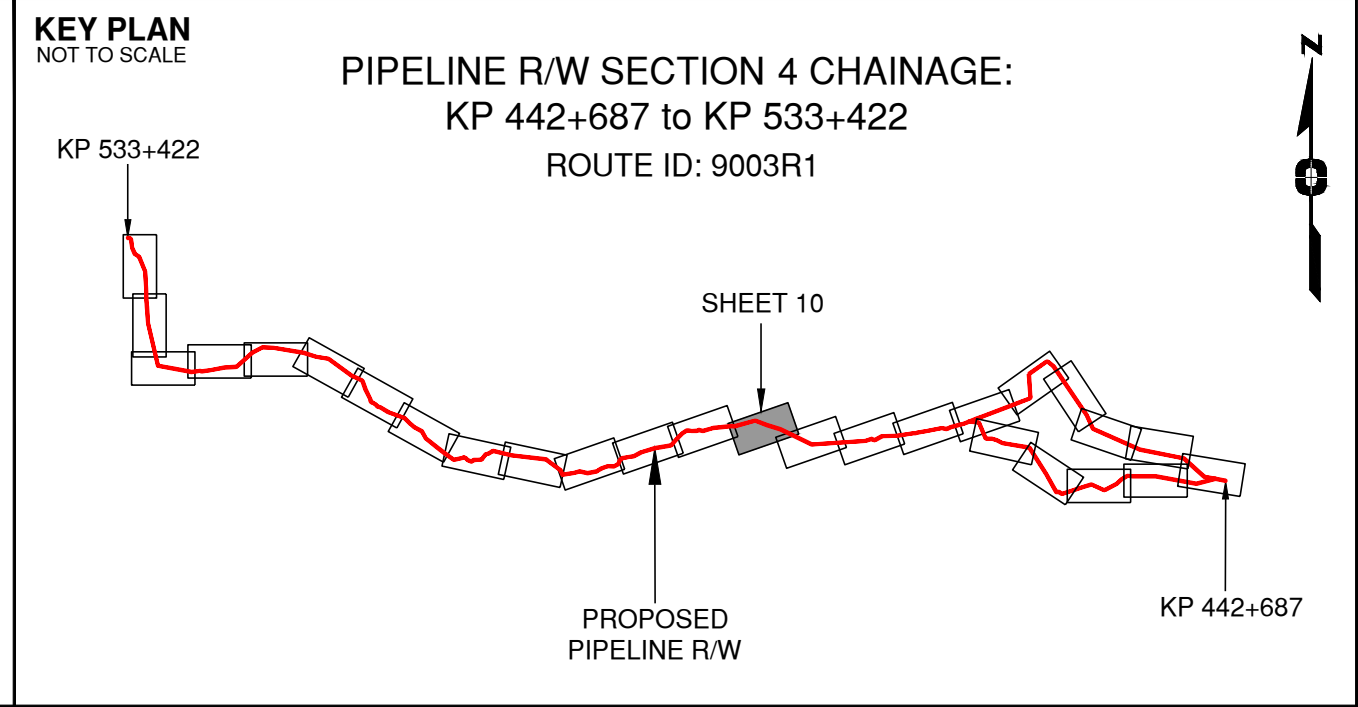

APPROVED BY
PROJECT ENGINEER

No.	STATION	DESCRIPTION	No.	STATION	DESCRIPTION
W01686	(S4)481+174	Trib. to Suskwa River / S6 / RRZ = 0 RMZ = 20	N 6134814	E 628423	ILMB
W01685	(S4)481+165	Trib. to Suskwa River / S3 / RRZ = 20 RMZ = 20	N 6134816	E 628432	ILMB
W01684	(S4)480+627	Trib. to Suskwa River / Non-classified drainage	N 6134957	E 628950	ILMB
W01683	(S4)480+018	Trib. to Suskwa River / S4 / RRZ = 0 RMZ = 30	N 6135116	E 629538	ILMB
W02805	(S4)479+964	Trib. to Suskwa River / S4 / RRZ = 0 RMZ = 30	N 6135130	E 629591	ILMB
W02212	(S4)479+909	Trib. to Suskwa River / S3 / RRZ = 20 RMZ = 20	N 6135145	E 629644	ILMB
W02695	(S4)479+772	Trib. to Suskwa River / S4 / RRZ = 0 RMZ = 30	N 6135155	E 629778	ILMB
W02211	(S4)479+479	Trib. to Suskwa River / S2 / RRZ = 30 RMZ = 20	N 6135690	E 630051	ILMB
W01682	(S4)479+187	Trib. to Suskwa River / S3 / RRZ = 20 RMZ = 20	N 6134946	E 630323	ILMB
W01681	(S4)478+780	Trib. to Suskwa River / S3 / RRZ = 20 RMZ = 20	N 6134814	E 630708	ILMB
W01680	(S4)477+773	Trib. to Suskwa River / S3 / RRZ = 20 RMZ = 20	N 6134481	E 631656	ILMB
W01679	(S4)477+744	Trib. to Suskwa River / S3 / RRZ = 20 RMZ = 20	N 6134468	E 631683	ILMB
W04127	(S4)477+676	Water Course	N 6134438	E 631743	ILMB
W04126	(S4)477+346	Water Course	N 6134294	E 632041	ILMB
No.	STATION	DESCRIPTION	No.	STATION	DESCRIPTION

TABLE OF CROSSINGS

Prince Rupert Gas Transmission Project

TransCanada
In business to deliver

PRINCE RUPERT GAS TRANSMISSION LTD.

PROPOSED VARIABLE WIDTH (32 to 41m) PIPELINE R/W FROM
a-68-D TO a-69-D, 93-M-8 (S1), a-69-D, 93-M-8 TO d-9-G, 93-M-7
(S2 & S3) & FROM d-9-G, 93-M-7 TO d-59-I, 93-M-5 (S4)
(SHEET CHAINAGE: 477+308 TO 481+419)

Unsurveyed Crown Land/Crown Land/Private Land/Indian Reserve Lands, Cassiar District

BCGS: 93M-027, 028, 033, 034, 035, 036, 037, 038, 042, 043


The intended plot size of this plan is 864mm in width by 560mm in height when plotted at a scale of 1: 5000 (use D size sheet)

Sheet 10 of 27

WSP Surveys (BC) Limited Partnership
Fort St John BC
(250) 787-0300

WSP: 130275CP04R1
AFCE: 5005948
TCPL: 004776-09-ML-03-123
ePASS: 10050544

REV. 1

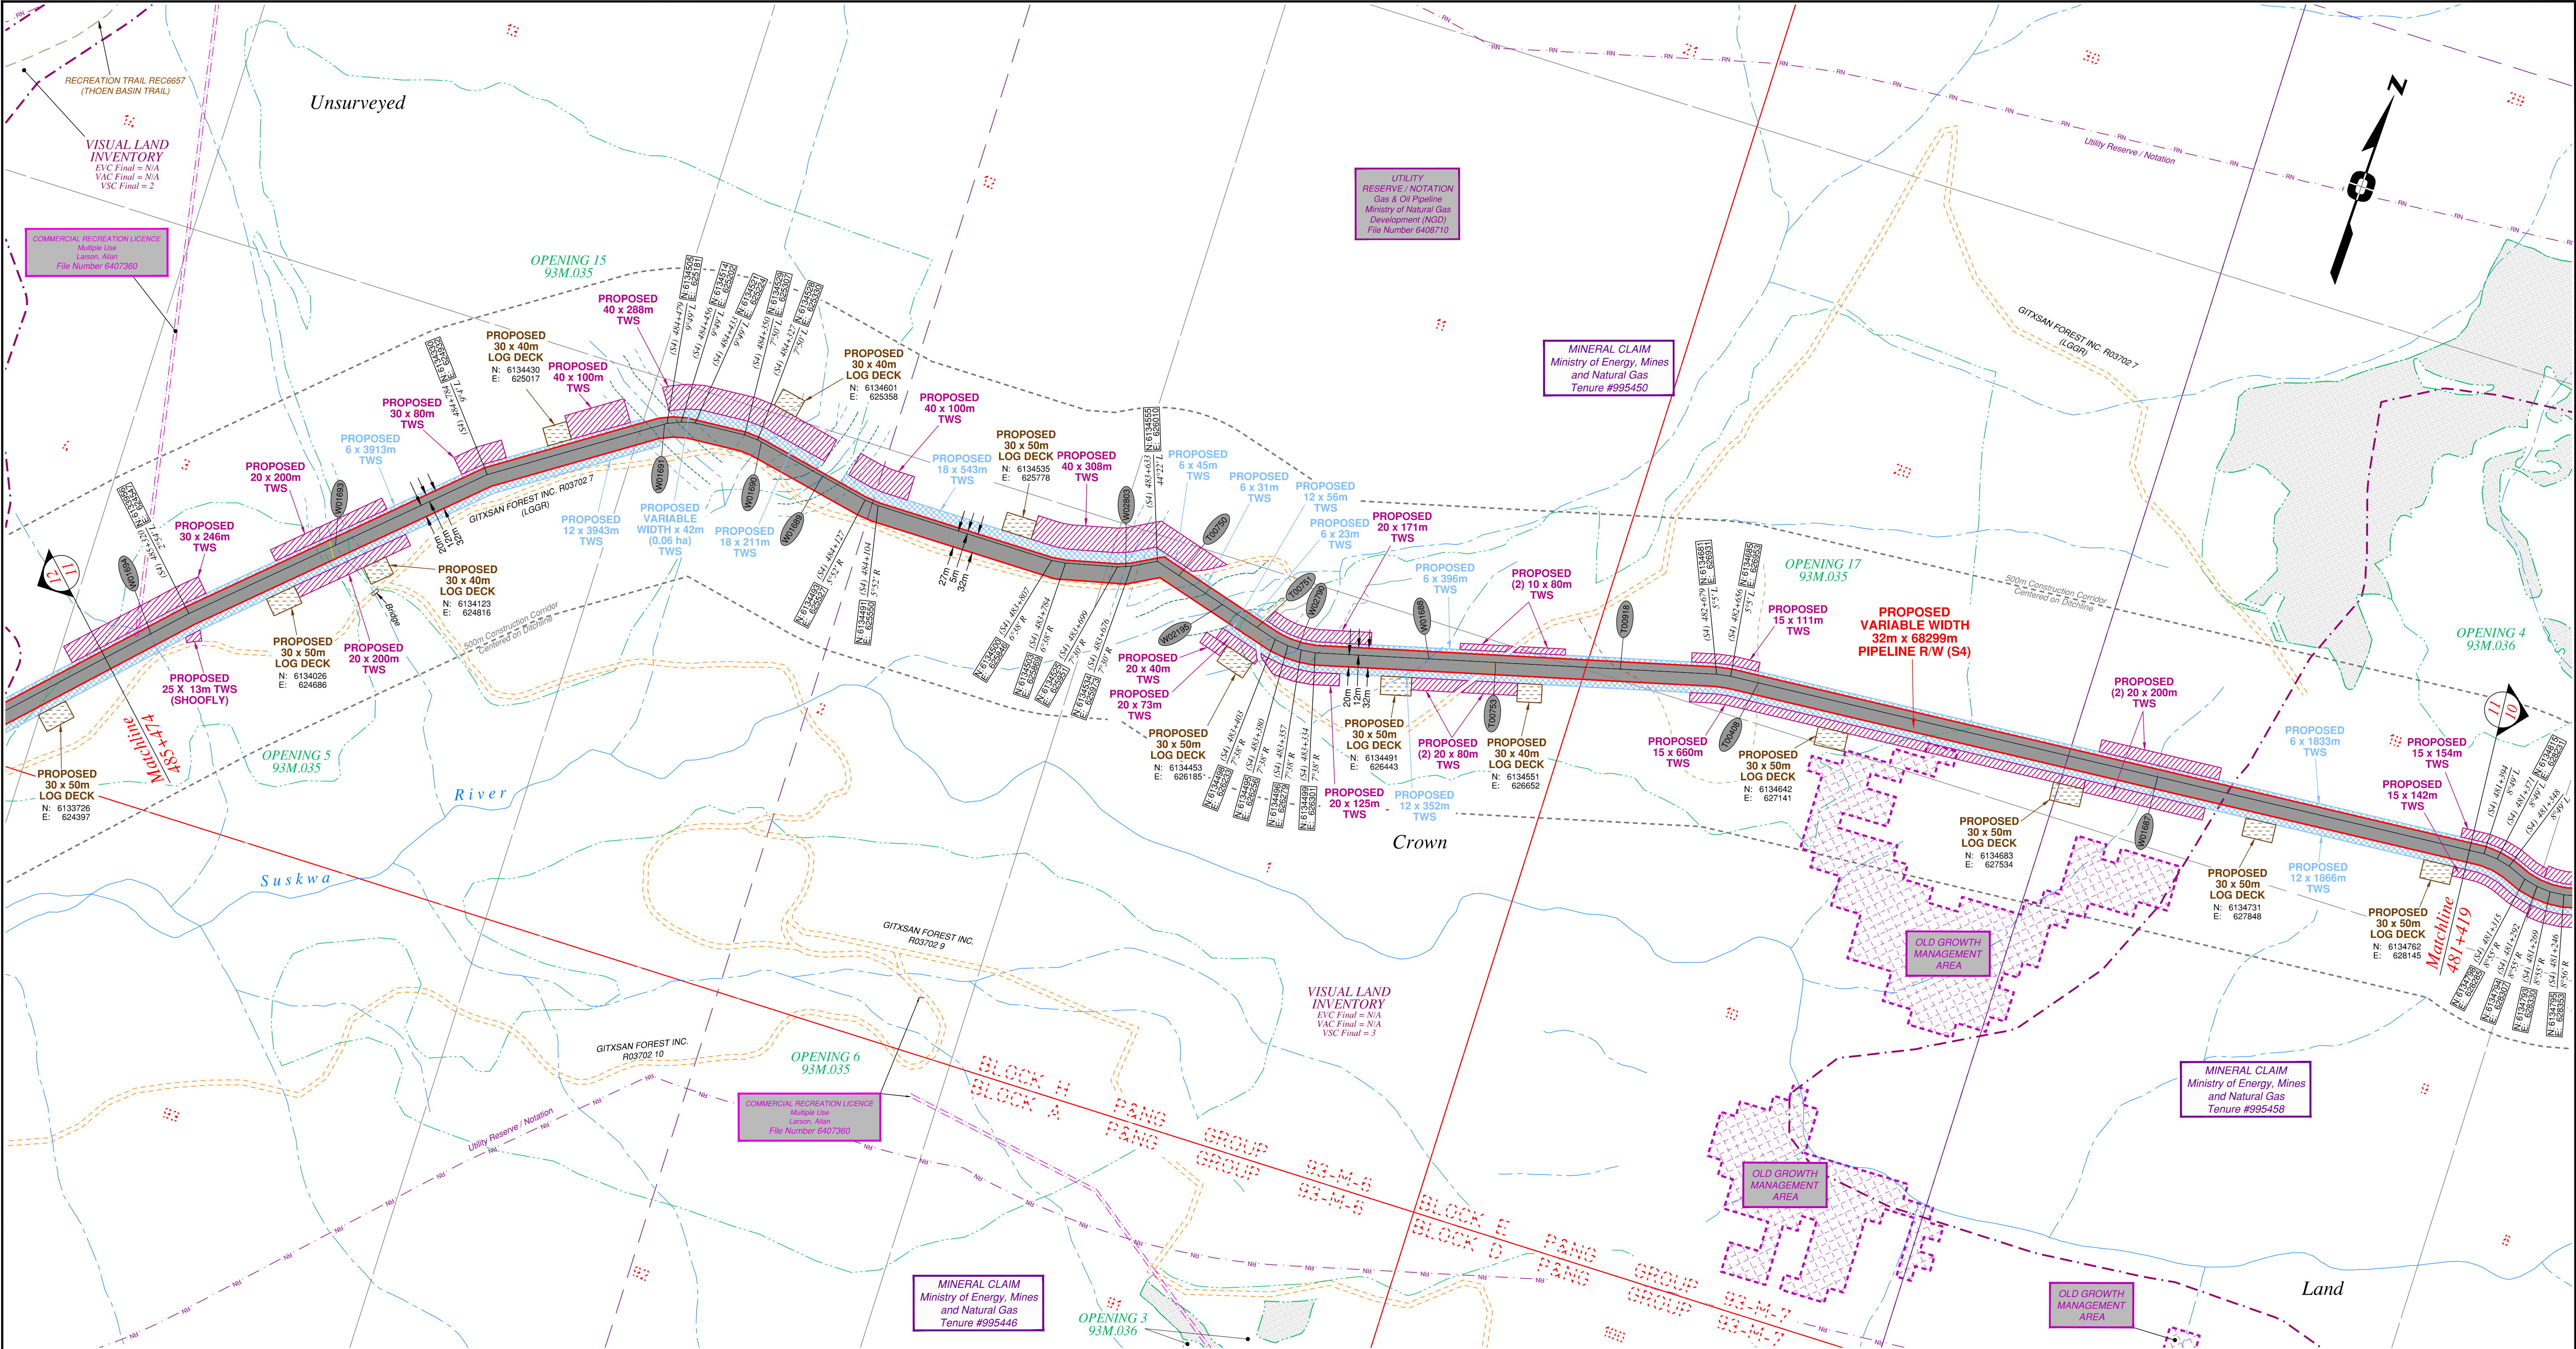


Rev	Revision Description	Date(Y/M/D)	By
0	Original Plan Prepared	2014/09/17	DC
1	Add P/L R/W (S3), Babine Lake - KP 443-346 to 462-675 Update P/L R/W (S2), Nilotka Lake - KP 458-764 to 463-877 Update Construction Corridor, Area Table, Tenures & Scenery	2015/01/15	DC

NOTES:

- Co-ordinates are NAD 83 Grid. UTM Zone 9 and Zone 10. Distances shown are in metres and decimals thereof. Chainages are two-dimensional and are on pipeline ditchline. Pipeline segment length derived from ditchline chainages.
- Fault Lines data has been provided from BGC Engineering Inc. Desktop Study dated December 20, 2013.
- Water crossing information has been provided by Stantec. Wetlands data has been provided by Stantec dated August 29, 2014. Freshwater Atlas wetlands outside of construction corridor have been removed from scenery.
- Cutblock data is confirmed using information from the Government of BC websites for Forest MapView and MapBC.
- This pipeline section is not within the Agricultural Land Reserve.
- Field Survey Completed December 15, 2014
- This plan represents the best information available at the time of survey. WSP Surveys and its employees take no responsibility for the location of any underground conduits, pipes, or other facilities whether shown on or omitted from this plan. All underground installations should be located by the respective authorities prior to construction.

LEGEND
Proposed Pipeline R/W shown thus:
Proposed Temp. Workspaces shown thus:
Proposed Log Decks & Storage Sites shown thus:
Right of Way shown thus:
Roads shown thus:
Highway shown thus:
Railway line shown thus:
Seismic line/trail shown thus:
Recreation Tenure shown thus:
Drainages shown thus:
Buried cable shown thus:
Utility Reserve/Notation shown thus:
Overhead powerline shown thus:
Riparian Reserve Zone shown thus:
Riparian Management Zone shown thus:
Forest Cover Reserve shown thus:
Archaeological site shown thus:
Agricultural Land Reserve bdy shown thus:
Coal Tenure bdy shown thus:
Cutblock bdy shown thus:
Fence bdy shown thus:
Fish/Wildlife Reserve bdy shown thus:
Grazing Tenure bdy shown thus:
Mineral Claim bdy shown thus:
Tree Farm Licence shown thus:
Quarry Reserve bdy shown thus:
Ungulate Winter Range bdy shown thus:
Visual Land Inventory shown thus:
Watershed Reserve bdy shown thus:
Wind Tenure bdy shown thus:
Woodlot bdy shown thus:
Fault Line shown thus:
Misc. Reserve/Notation bdy shown thus:
Misc. Licence/Permit bdy shown thus:
Stantec Wetland / Classification shown thus:
Crossings shown thus:
Old Growth Management Area shown thus:
Residences shown thus:
Indian Reserve shown thus:

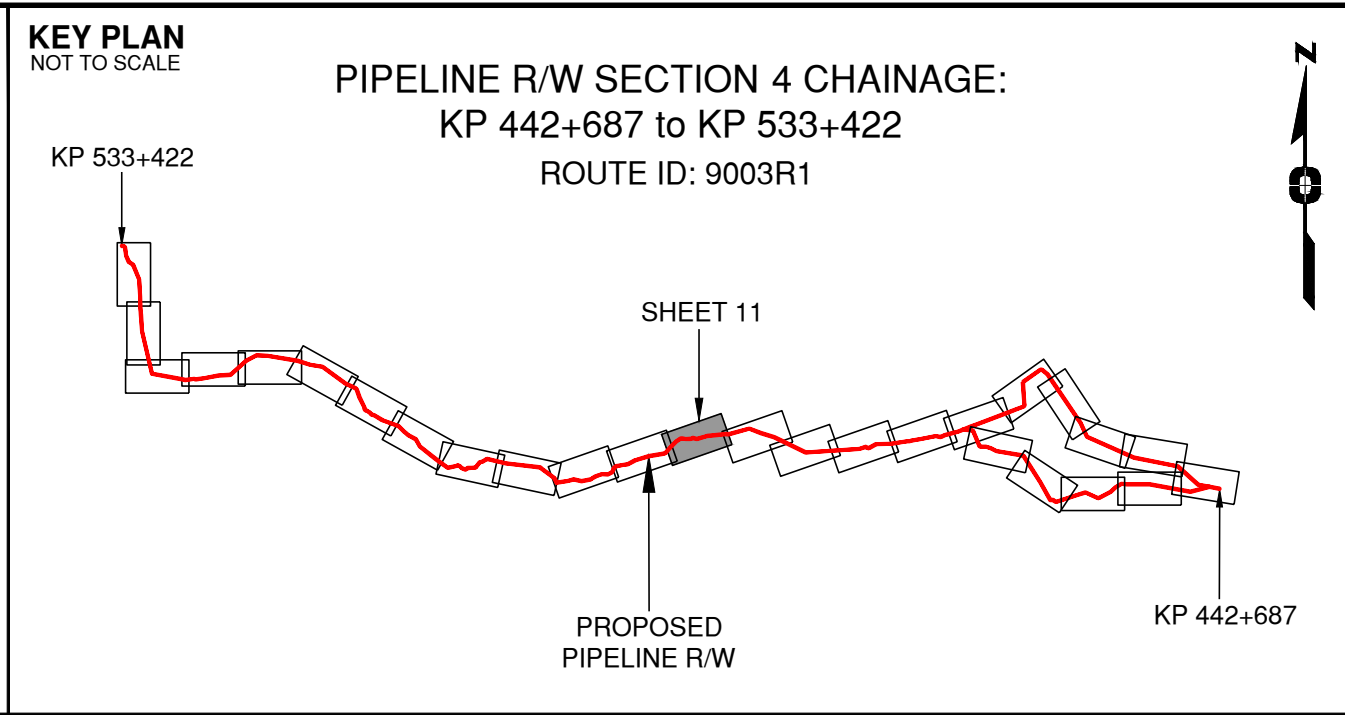

APPROVED BY
PROJECT ENGINEER

No.	STATION	DESCRIPTION	WSP	AFCE	TCPL	ePASS
W01694	(S4)485+390	Trib. to Suskwa River / Non-classified drainage	N 6133905 E 624499	ILMB		
W01693	(S4)485+057	Trib. to Suskwa River / S5 / RRZ = 0 RMZ = 30	N 6134140 E 624736	ILMB		
W01691	(S4)484+484	Trib. to Suskwa River / S3 / RRZ = 20 RMZ = 20	N 6134502 E 625178	ILMB		
W01690	(S4)484+321	Trib. to Suskwa River / S4 / RRZ = 0 RMZ = 30	N 6134527 E 625336	ILMB		
W01689	(S4)484+206	Trib. to Suskwa River / S3 / RRZ = 20 RMZ = 20	N 6134507 E 625449	ILMB		
W02803	(S4)483+686	Trib. to Suskwa River / S6 / RRZ = 0 RMZ = 20	N 6134530 E 625964	ILMB		
T00750	(S4)483+591	Forestry Road / LGGR / R03702 7	N 6134545 E 626050	Gitksan Forest Inc.		
W02195	(S4)483+506	Trib. to Suskwa River / S2 / RRZ = 30 RMZ = 20	N 6134524 E 626133	ILMB		
T00751	(S4)483+439	Forestry Road / LGGR / R03702 7	N 6134507 E 626198	Gitksan Forest Inc.		
W02790	(S4)483+363	Trib. to Suskwa River / S4 / RRZ = 0 RMZ = 30	N 6134495 E 626273	ILMB		
W01688	(S4)483+143	Trib. to Suskwa River / No visible channel	N 6134550 E 626480	ILMB		
T00753	(S4)483+039	Forestry Road / LGGR / R03702 7	N 6134581 E 626585	Gitksan Forest Inc.		
T00918	(S4)482+836	Trail / Condition Unknown	N 6134637 E 626780	Crown		
T00408	(S4)482+609	Trail / Condition Unknown	N 6134690 E 627000	Crown		
W01687	(S4)481+941	Trib. to Suskwa River / Non-classified drainage	N 6134759 E 627664	ILMB		
No.	STATION	DESCRIPTION	NAD 83 UTM ZONE 9	OWNER		

TABLE OF CROSSINGS

Prince Rupert
Gas Transmission Project

PRINCE RUPERT GAS TRANSMISSION LTD.

PROPOSED VARIABLE WIDTH (32 to 41m) PIPELINE R/W FROM
a-68-D TO a-69-D, 93-M-8 (S1), a-69-D, 93-M-8 TO d-9-G, 93-M-7
(S2 & S3) & FROM d-9-G, 93-M-7 TO d-59-I, 93-M-5 (S4)
(SHEET CHAINAGE: 481+419 TO 485+474)

Unsurveyed Crown Land/Crown Land/Private Land/Indian Reserve Lands, Cassiar District

BCGS: 93M.027, 028, 033, 034, 035, 036, 037, 038, 042, 043


The intended plot size of this plan is 864mm in width by 560mm in height when plotted at a scale of 1: 5000 (use D size sheet)

Sheet 11 of 27

WSP Surveys (BC)
Limited Partnership
Fort St John BC
(250) 787-0300

WSP: 130275CP04R1
AFCE: 5005948
TCPL: 004776-09-ML-03-124
ePASS: 10050544

REV. 1

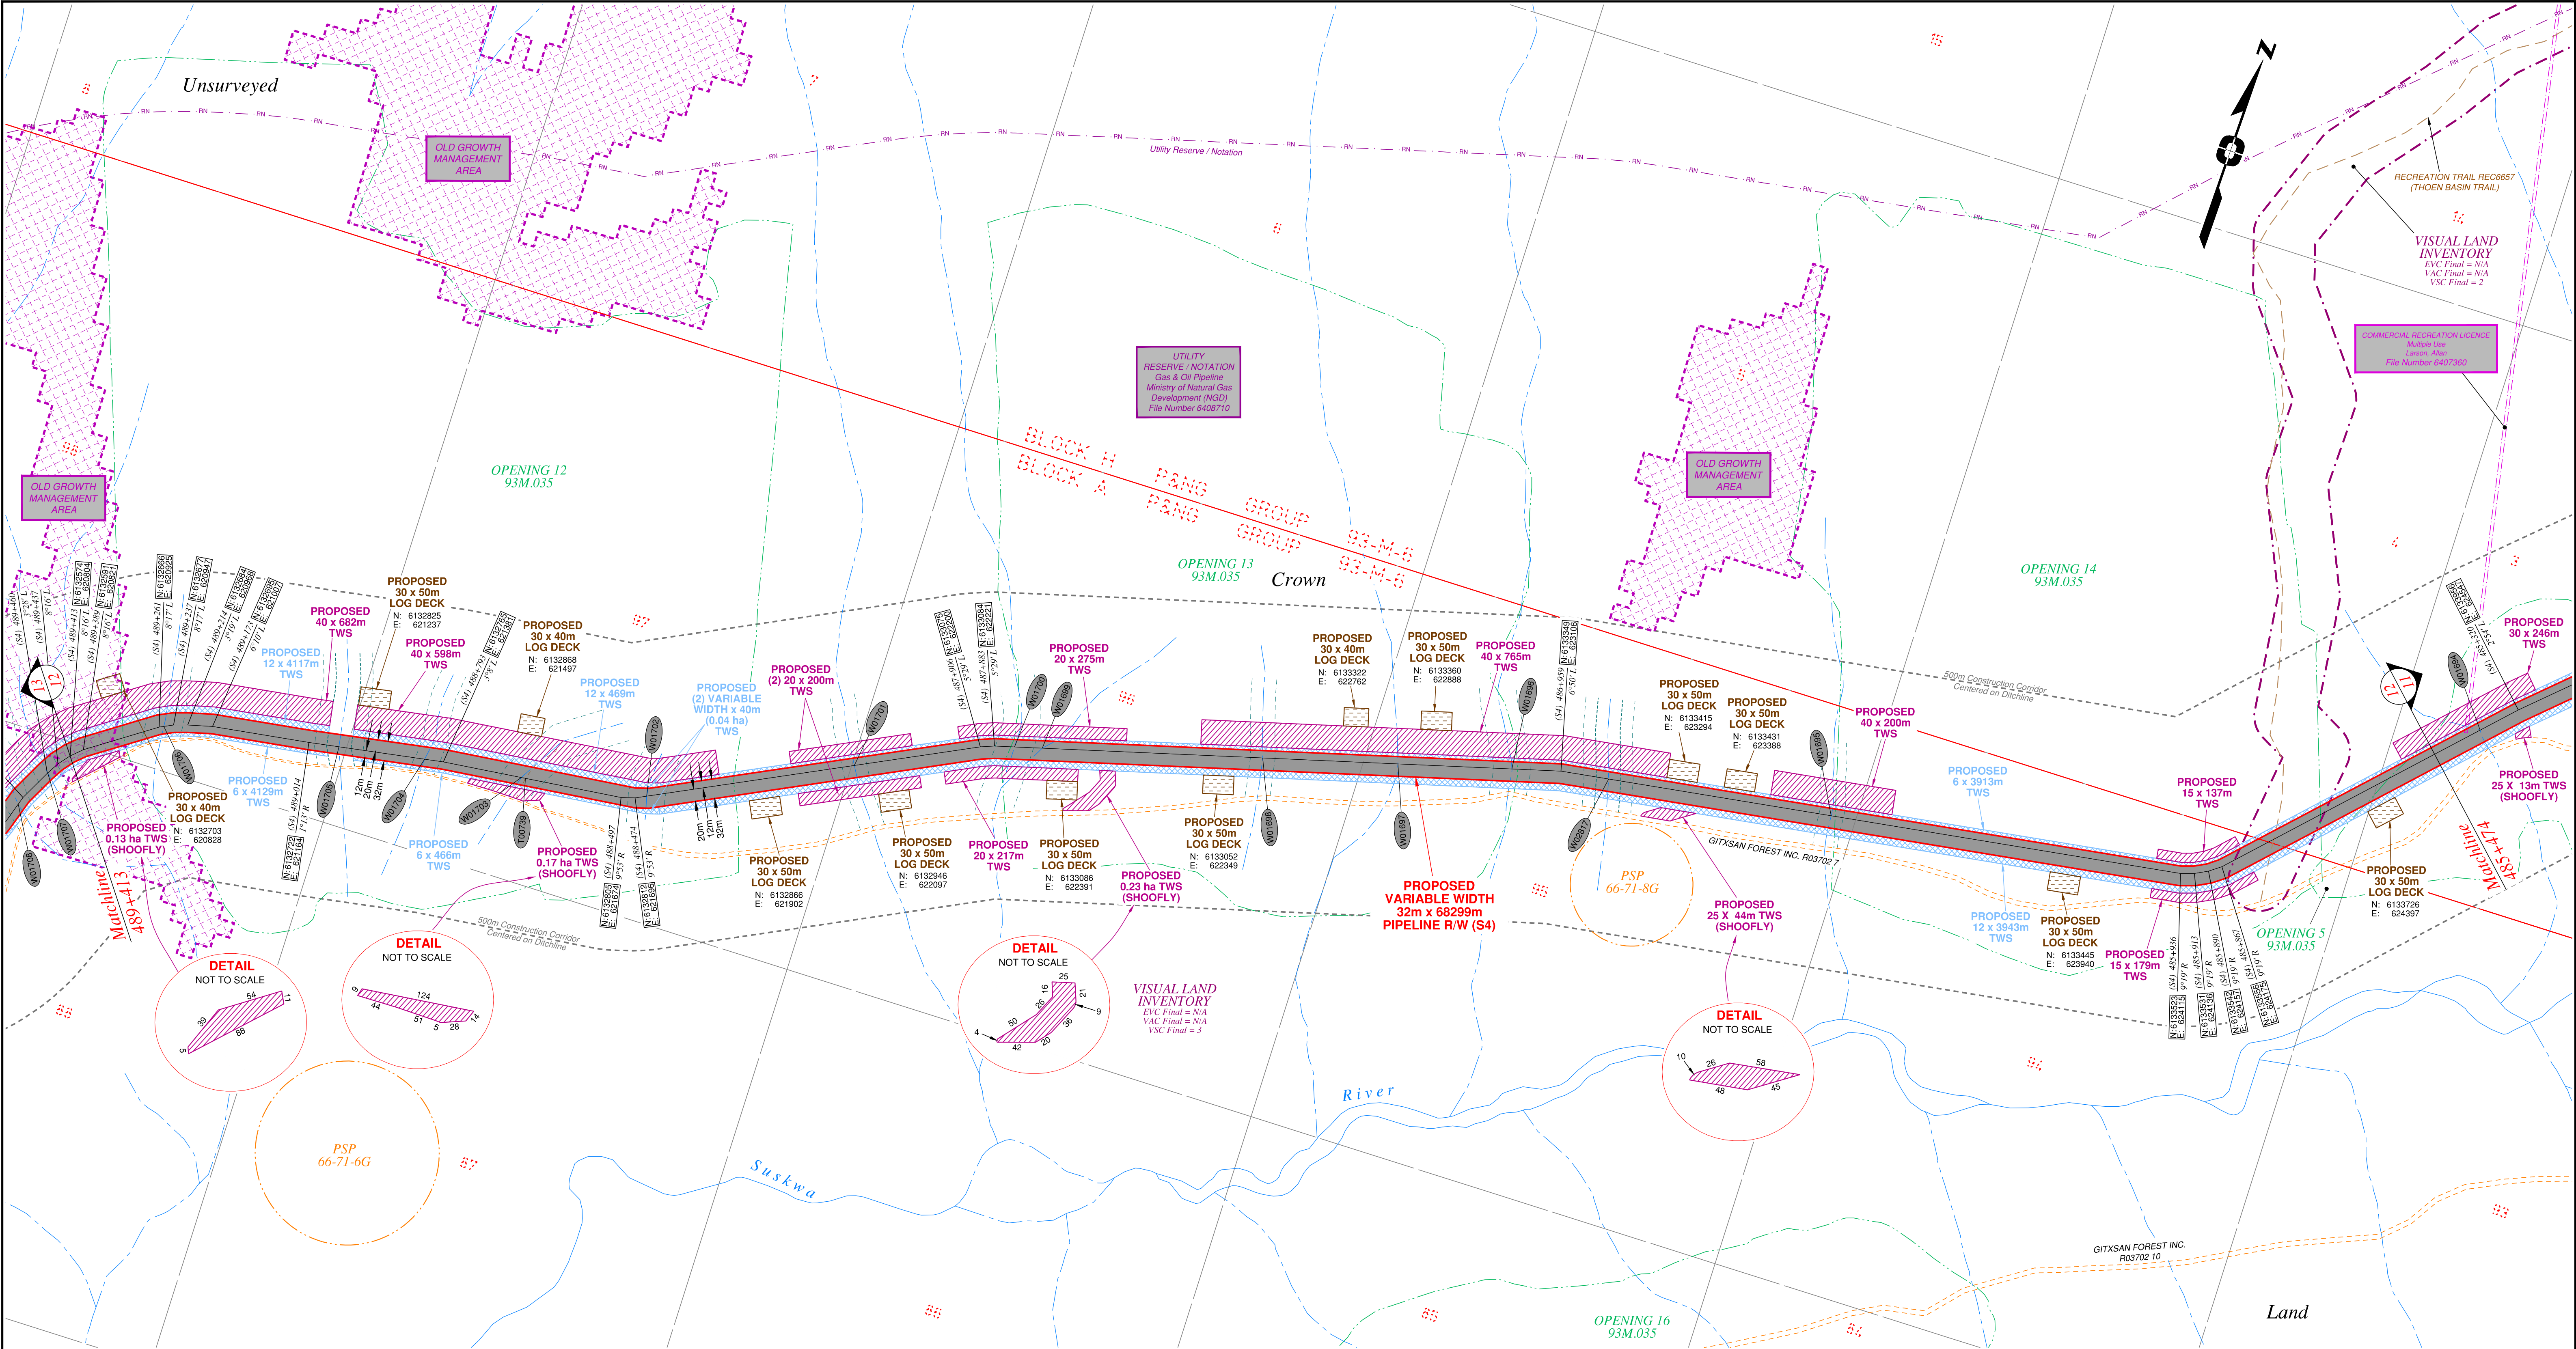


Rev	Revision Description	Date(Y/M/D)	By
0	Original Plan Prepared	2014/09/17	DC
1	Add P/L R/W (S3), Babine Lake - KP 443+346 to 462+675 Update P/L R/W (S2), Nilotika Lake - KP 458+764 to 463+877 Update Construction Corridor, Area Table, Tenures & Scenery	2015/01/15	DC

NOTES:

- Co-ordinates are NAD 83 Grid. UTM Zone 9 and Zone 10. Distances shown are in metres and decimals thereof. Chainages are two-dimensional and are on pipeline ditchline. Pipeline segment length derived from ditchline chainages.
- Fault Lines data has been provided from BGC Engineering Inc. Desktop Study dated December 20, 2013.
- Water crossing information has been provided by Stantec. Wetlands data has been provided by Stantec dated August 29, 2014. Freshwater Atlas wetlands outside of construction corridor have been removed from scenery.
- Cutblock data is confirmed using information from the Government of BC websites for Forest MapView and MapBC.
- This pipeline section is not within the Agricultural Land Reserve.
- Field Survey Completed December 15, 2014
- This plan represents the best information available at the time of survey. WSP Surveys and its employees take no responsibility for the location of any underground conduits, pipes, or other facilities whether shown on or omitted from this plan. All underground installations should be located by the respective authorities prior to construction.

LEGEND
Proposed Pipeline R/W shown thus:
Proposed Temp. Workspaces shown thus:
Proposed Log Decks & Storage Sites shown thus:
Right of Way shown thus:
Railway line shown thus:
Highway shown thus:
Seismic line/trail shown thus:
Recreation Tenure shown thus:
Drainages shown thus:
Buried cable shown thus:
Fault Line shown thus:
Overhead powerline shown thus:
Stantec Wetland / Classification shown thus:
Riparian Management Zone shown thus:
Forest Cover Reserve shown thus:
Archaeological site shown thus:
Agricultural Land Reserve bdy shown thus:
Coal Tenure bdy shown thus:
Cutblock bdy shown thus:
Fence bdy shown thus:
Fish/Wildlife Reserve bdy shown thus:
Grazing Tenure bdy shown thus:
Mineral Claim bdy shown thus:
Tree Farm Licence shown thus:
Quarry Reserve bdy shown thus:
Ungulate Winter Range bdy shown thus:
Visual Land Inventory shown thus:
Watershed Reserve bdy shown thus:
Wind Tenure bdy shown thus:
Woodlot bdy shown thus:
Misc. Reserve/Notation bdy shown thus:
Misc. Licence/Permit bdy shown thus:
Stantec Wetland / Classification shown thus:
Crossings shown thus:
Old Growth Management Area shown thus:
Residences shown thus:
Indian Reserve shown thus:

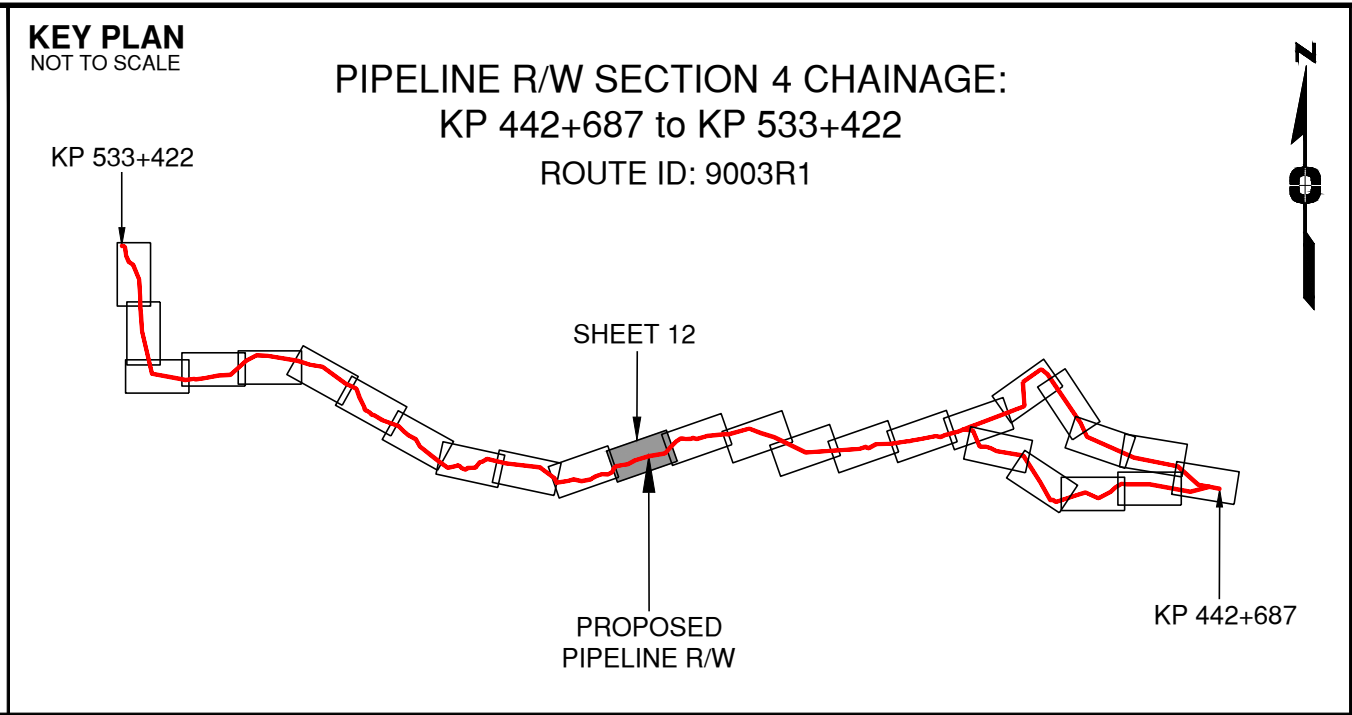

APPROVED BY
PROJECT ENGINEER

STATION	DESCRIPTION	TABLE OF CROSSINGS
W01706	(S4)489+253 Trib. to Suskwa River / S4 / RRZ = 0 RMZ = 30	N 6132669 E 620932 ILMB
W01705	(S4)488+965 Trib. to Suskwa River / S3 / RRZ = 20 RMZ = 20	N 6132732 E 621213 ILMB
W01704	(S4)488+824 Trib. to Suskwa River / S6 / RRZ = 0 RMZ = 20	N 6132759 E 621351 ILMB
W01703	(S4)488+663 Trib. to Suskwa River / S4 / RRZ = 0 RMZ = 30	N 6132782 E 621510 ILMB
T00739	(S4)488+656 Trail / Condition Unknown	N 6132783 E 621517 Crown
W01702	(S4)488+496 Trib. to Suskwa River / S4 / RRZ = 0 RMZ = 30	N 6132821 E 621713 ILMB
W01701	(S4)488+113 Trib. to Suskwa River / S6 / RRZ = 0 RMZ = 20	N 6132975 E 622016 ILMB
W01700	(S4)487+850 Trib. to Suskwa River / S5 / RRZ = 0 RMZ = 30	N 6133094 E 622253 ILMB
W01699	(S4)487+805 Trib. to Suskwa River / Non-classified drainage	N 6133106 E 622296 ILMB
W01698	(S4)487+445 Trib. to Suskwa River / S6 / RRZ = 0 RMZ = 20	N 6133210 E 622641 ILMB
W01697	(S4)487+225 Trib. to Suskwa River / Non-classified drainage	N 6133273 E 622852 ILMB
W01696	(S4)487+039 Trib. to Suskwa River / S5 / RRZ = 0 RMZ = 30	N 6133326 E 623030 ILMB
W02817	(S4)486+880 Trib. to Suskwa River / S3 / RRZ = 20 RMZ = 20	N 6133362 E 623184 ILMB
W01695	(S4)486+512 Trib. to Suskwa River / S6 / RRZ = 0 RMZ = 20	N 6133425 E 623546 ILMB
No.	STATION	DESCRIPTION

Prince Rupert
Gas Transmission Project

PRINCE RUPERT GAS TRANSMISSION LTD.

PROPOSED VARIABLE WIDTH (32 to 41m) PIPELINE R/W FROM a-68-D TO a-69-D, 93-M-8 (S1), a-69-D, 93-M-8 TO d-9-G, 93-M-7 (S2 & S3) & FROM d-9-G, 93-M-7 TO d-59-I, 93-M-5 (S4) (SHEET CHAINAGE: 485+474 TO 489+413)

Unsurveyed Crown Land/Crown Land/Private Land/Indian Reserve Lands, Cassiar District


The intended plot size of this plan is 864mm in width by 560mm in height when plotted at a scale of 1: 5000 (use D size sheet)

BCGS: 93M.027, 028, 033, 034, 035, 036, 037, 038, 042, 043

WSP Surveys (BC) Limited Partnership
Fort St John BC
(250) 787-0300

WSP: 130275CP04R1
AFC: 5005948
TCPL: 004776-09-ML-03-125
ePASS: 10050544

Sheet 12 of 27
REV.
1

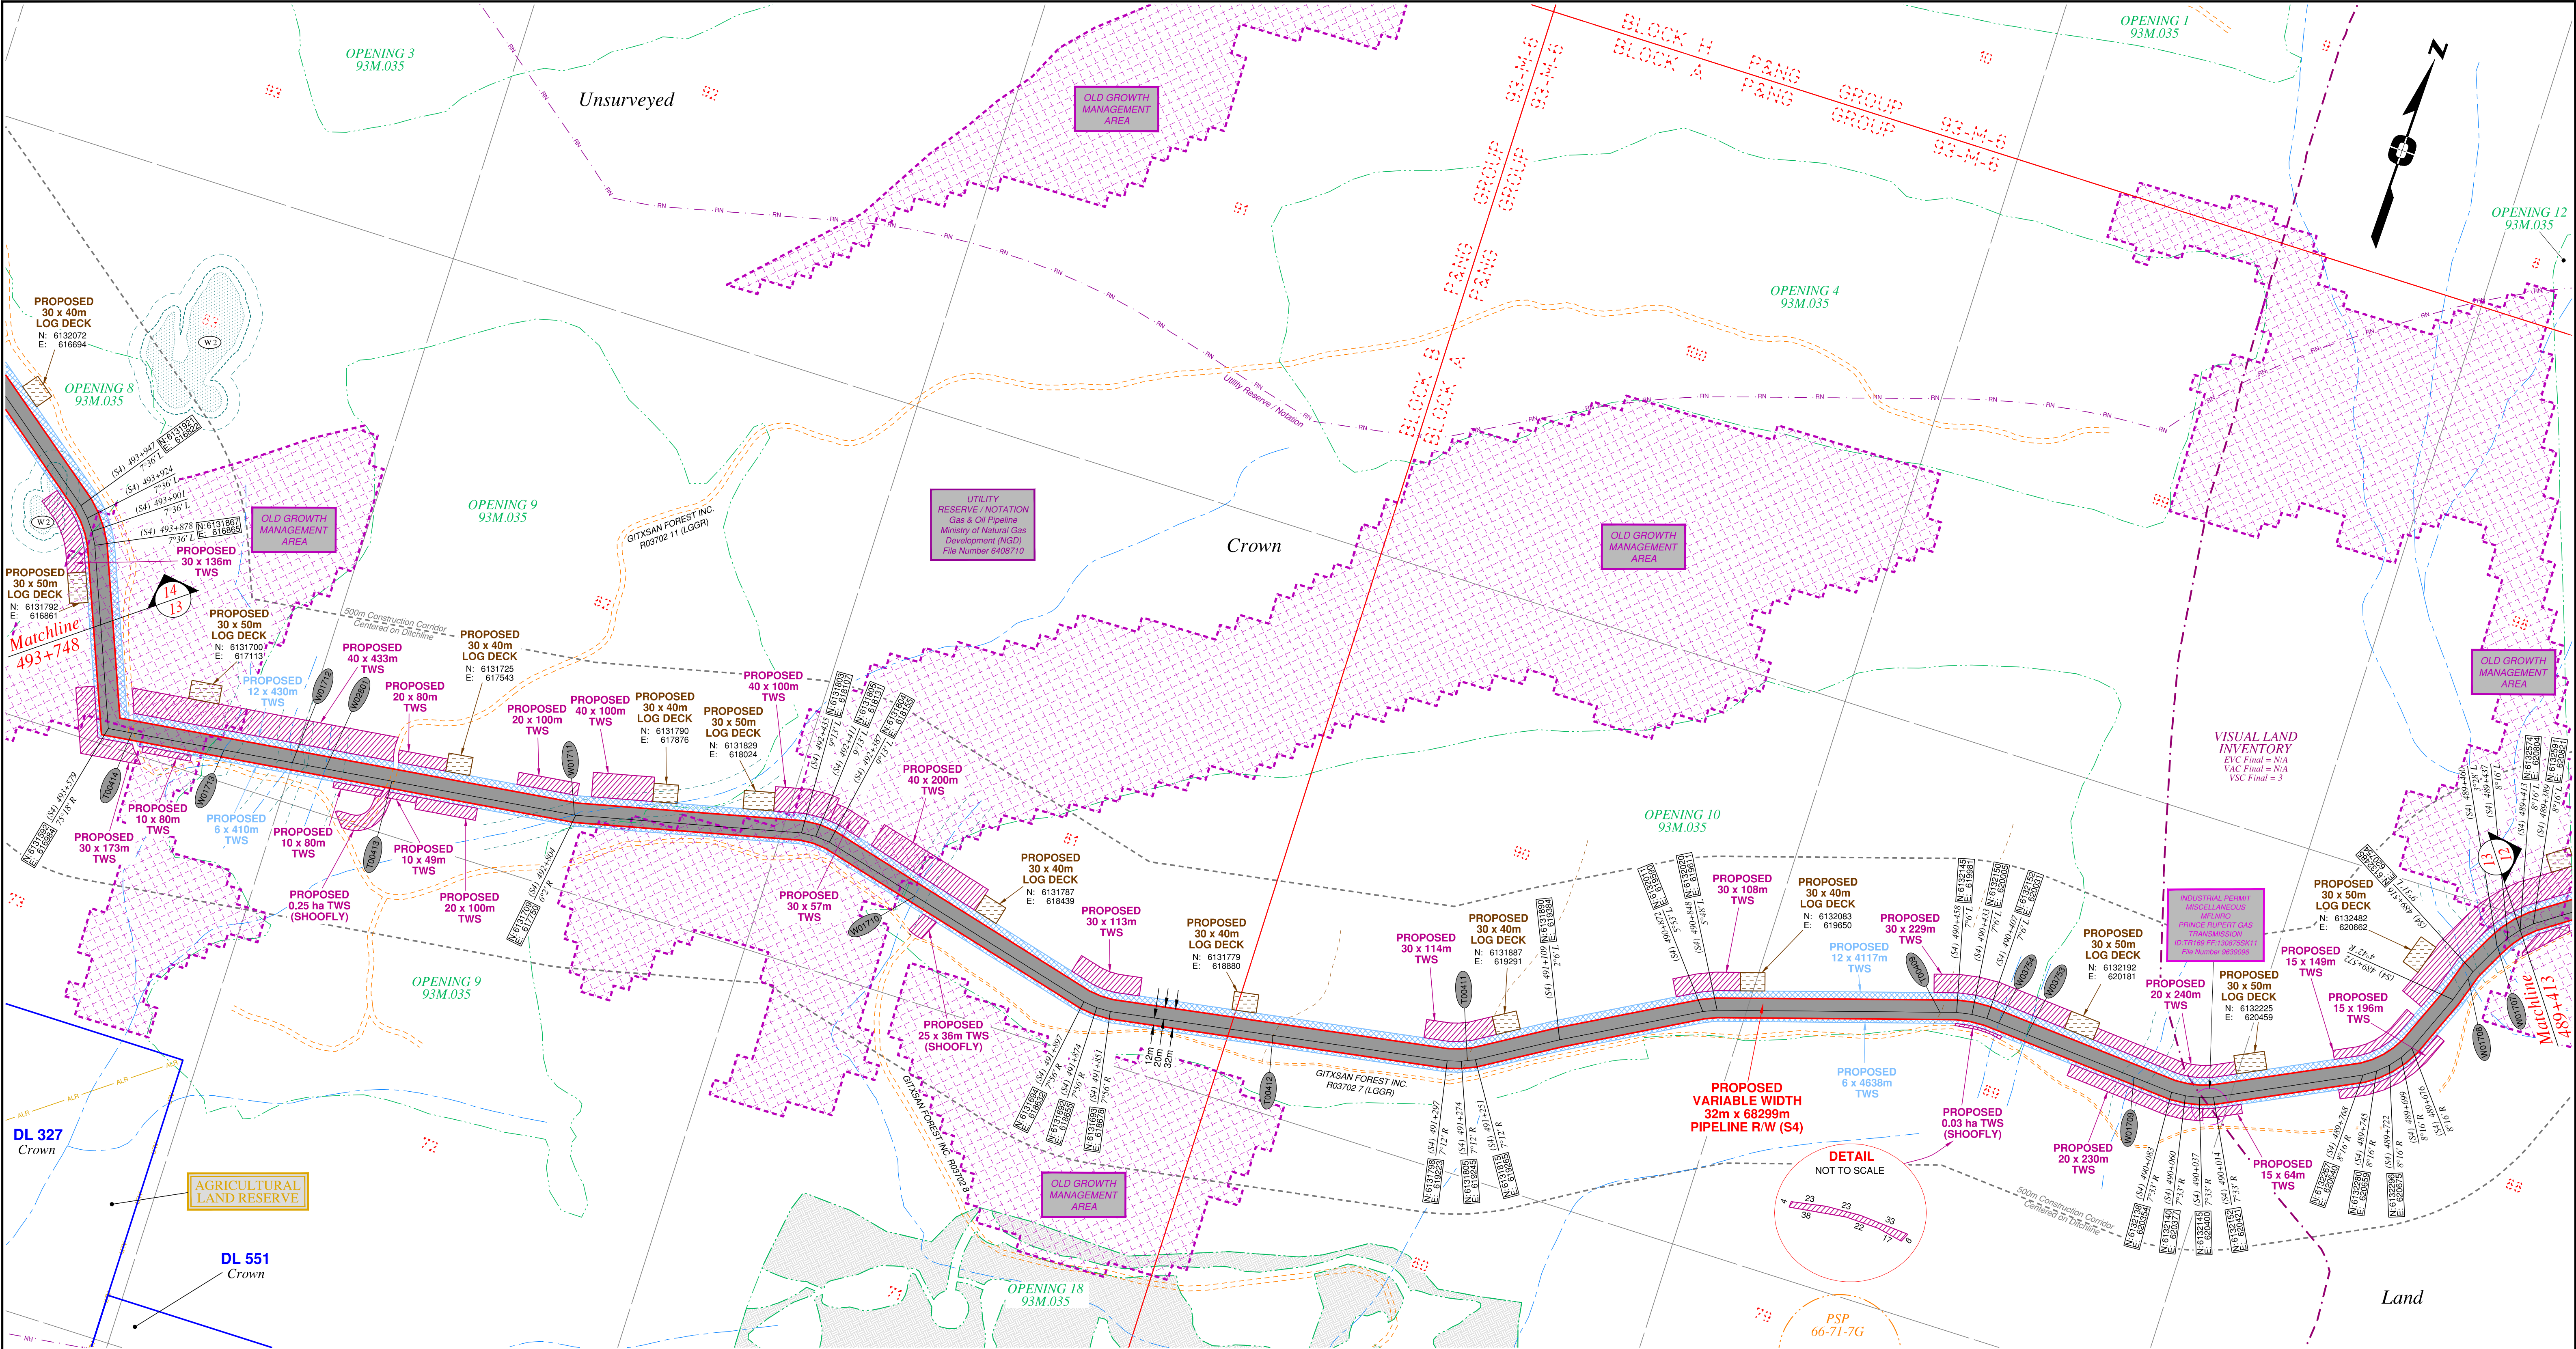


Rev	Revision Description	Date(Y/M/D)	By
0	Original Plan Prepared	2014/09/17	DC
1	Add P/L R/W (S3), Babine Lake - KP 443+346 to 462+675 Update P/L R/W (S2), Nilotkwa Lake - KP 458+764 to 463+877 Update Construction Corridor, Area Table, Tenures & Scenery	2015/01/15	DC

NOTES:

- Co-ordinates are NAD 83 Grid, UTM Zone 9 and Zone 10. Distances shown are in metres and decimals thereof. Chainages are two-dimensional and are on pipeline ditchline. Pipeline segment length derived from ditchline chainages.
- Fault Lines data has been provided from BGC Engineering Inc. Desktop Study dated December 20, 2013.
- Water crossing information has been provided by Stantec. Wetlands data has been provided by Stantec dated August 29, 2014. Freshwater Atlas wetlands outside of construction corridor have been removed from scenery.
- Cutblock data is confirmed using information from the Government of BC websites for Forest MapView and MapBC.
- This pipeline section is not within the Agricultural Land Reserve.
- Field Survey Completed December 15, 2014
- This plan represents the best information available at the time of survey. WSP Surveys and its employees take no responsibility for the location of any underground conduits, pipes, or other facilities whether shown on or omitted from this plan. All underground installations should be located by the respective authorities prior to construction.

LEGEND
Proposed Pipeline R/W shown thus:
Proposed Temp. Workspaces shown thus:
Proposed Log Decks & Storage Sites shown thus:
Right of Way shown thus:
Roads shown thus:
Highway shown thus:
Railway line shown thus:
Seismic line/trail shown thus:
Recreation Tenure shown thus:
Drainages shown thus:
Buried cable shown thus:
Buried pipe shown thus:
Overhead powerline shown thus:
Riparian Reserve Zone shown thus:
Forest Cover Reserve shown thus:
Archaeological site shown thus:
Agricultural Land Reserve body shown thus:
Coal Tenure body shown thus:
Cutblock body shown thus:
Fence body shown thus:
Fish/Wildlife Reserve body shown thus:
Grazing Tenure body shown thus:
Mineral Claim body shown thus:
Tree Farm Licence shown thus:
Quarry Reserve body shown thus:
Ungulate Winter Range body shown thus:
Visual Land Inventory shown thus:
Watershed Reserve body shown thus:
Wind Tenure body shown thus:
Woodlot body shown thus:
Fault Line shown thus:
Misc. Reserve/Notation body shown thus:
Misc. Licence/Permit body shown thus:
Riparian Reserve Zone shown thus:
Forest Cover Reserve shown thus:
Archaeological site shown thus:
Agricultural Land Reserve body shown thus:
Coal Tenure body shown thus:
Cutblock body shown thus:
Fence body shown thus:
Indian Reserve shown thus:
Power Pole shown thus:

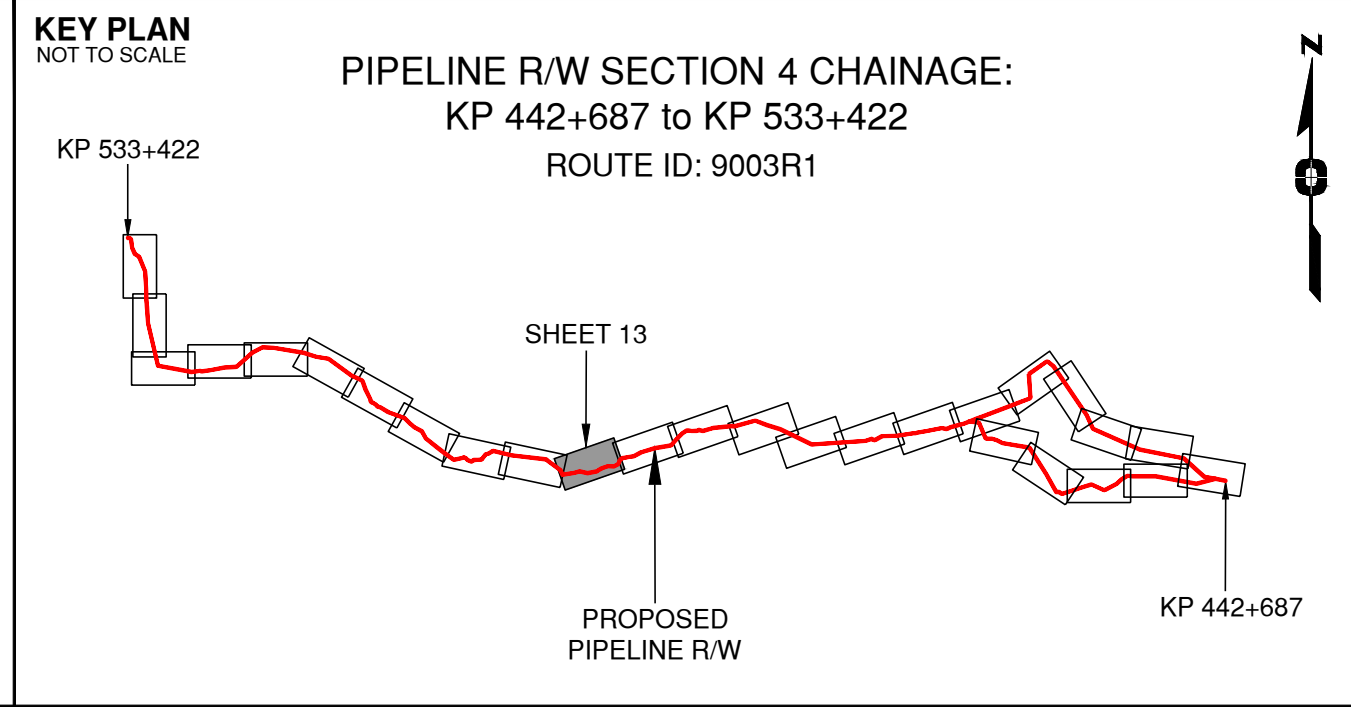

APPROVED BY
PROJECT ENGINEER

STATION	DESCRIPTION	WSP	WSP	WSP	WSP
T00414	(S4)493+540 Forestry Road / LGGR / R03702 7	N 6131598 E 617023	Gitksan Forest Inc.		
W01713	(S4)493+387 Trib. to Suskwa River / S6 / RRZ = 0 RMZ = 20	N 6131621 E 617174	ILMB		
W01712	(S4)493+274 Trib. to Suskwa River / S6 / RRZ = 0 RMZ = 20	N 6131638 E 617285	ILMB		
W02801	(S4)493+219 Trib. to Suskwa River / S4 / RRZ = 0 RMZ = 30	N 6131647 E 617340	ILMB		
T00413	(S4)493+109 Forestry Road / LGGR / R03702 11	N 6131663 E 617449	Gitksan Forest Inc.		
W01711	(S4)492+806 Trib. to Suskwa River / S6 / RRZ = 0 RMZ = 20	N 6131709 E 617748	ILMB		
W01710	(S4)492+222 Trib. to Suskwa River / S6 / RRZ = 0 RMZ = 20	N 6131767 E 618315	ILMB		
T00412	(S4)491+584 Trail / Condition Unknown	N 6131744 E 618941	Crown		
T00411	(S4)491+254 Trail / Condition Unknown	N 6131809 E 619253	Crown		
T00409	(S4)490+485 Trail / Condition Unknown	N 6132137 E 619955	Crown		
W03754	(S4)490+387 Trib. to Suskwa River / Non-classified drainage	N 6132151 E 620051	ILMB		
W03753	(S4)490+337 Trib. to Suskwa River / Non-classified drainage	N 6132149 E 620101	ILMB		
W01709	(S4)490+149 Trib. to Suskwa River / S6 / RRZ = 0 RMZ = 20	N 6132141 E 620289	ILMB		
W01708	(S4)489+530 Trib. to Suskwa River / S6 / RRZ = 0 RMZ = 20	N 6132472 E 620750	ILMB		
W01707	(S4)489+459 Trib. to Suskwa River / S6 / RRZ = 0 RMZ = 20	N 6132536 E 620778	ILMB		
No.	STATION	DESCRIPTION	NAD 83 UTM ZONE	9	OWNER

TABLE OF CROSSINGS

Prince Rupert Gas Transmission Project

PRINCE RUPERT GAS TRANSMISSION LTD.

PROPOSED VARIABLE WIDTH (32 to 41m) PIPELINE R/W FROM a-68-D TO a-69-D, 93-M-8 (S1), a-69-D, 93-M-8 TO d-9-G, 93-M-7 (S2 & S3) & FROM d-9-G, 93-M-7 TO d-59-I, 93-M-5 (S4) (SHEET CHAINAGE: 489+413 TO 493+748)

Unsurveyed Crown Land/Crown Land/Private Land/Indian Reserve Lands, Cassiar District

BCGS: 93M.027, 028, 033, 034, 035, 036, 037, 038, 042, 043

The intended plot size of this plan is 864mm in width by 560mm in height when plotted at a scale of 1: 5000 (use D size sheet)

Sheet 13 of 27

WSP Surveys (BC) Limited Partnership
Fort St John BC
(250) 787-0300

WSP: 130275CP04R1
TCEP: 004776-09-ML-03-126
ePASS: 10050544

REV. 1